


PUB. ROAD	STATE	FED. AID	FISCAL	SHEET	TOTAL
DIV. NO.		PROJ. NO.	YEAR	NO.	SHEETS
5	KANSAS		1970	132	229
35W-37E-35N-1(33)46					

DATE	
BY	
FINAL SURVEY	
REVIEWED	
PLANNED	
NOTED	
NO.	

DATE	
BY	
ORIGINAL SURVEY	
REVIEWED	
PLANNED	
NOTED	
NO.	

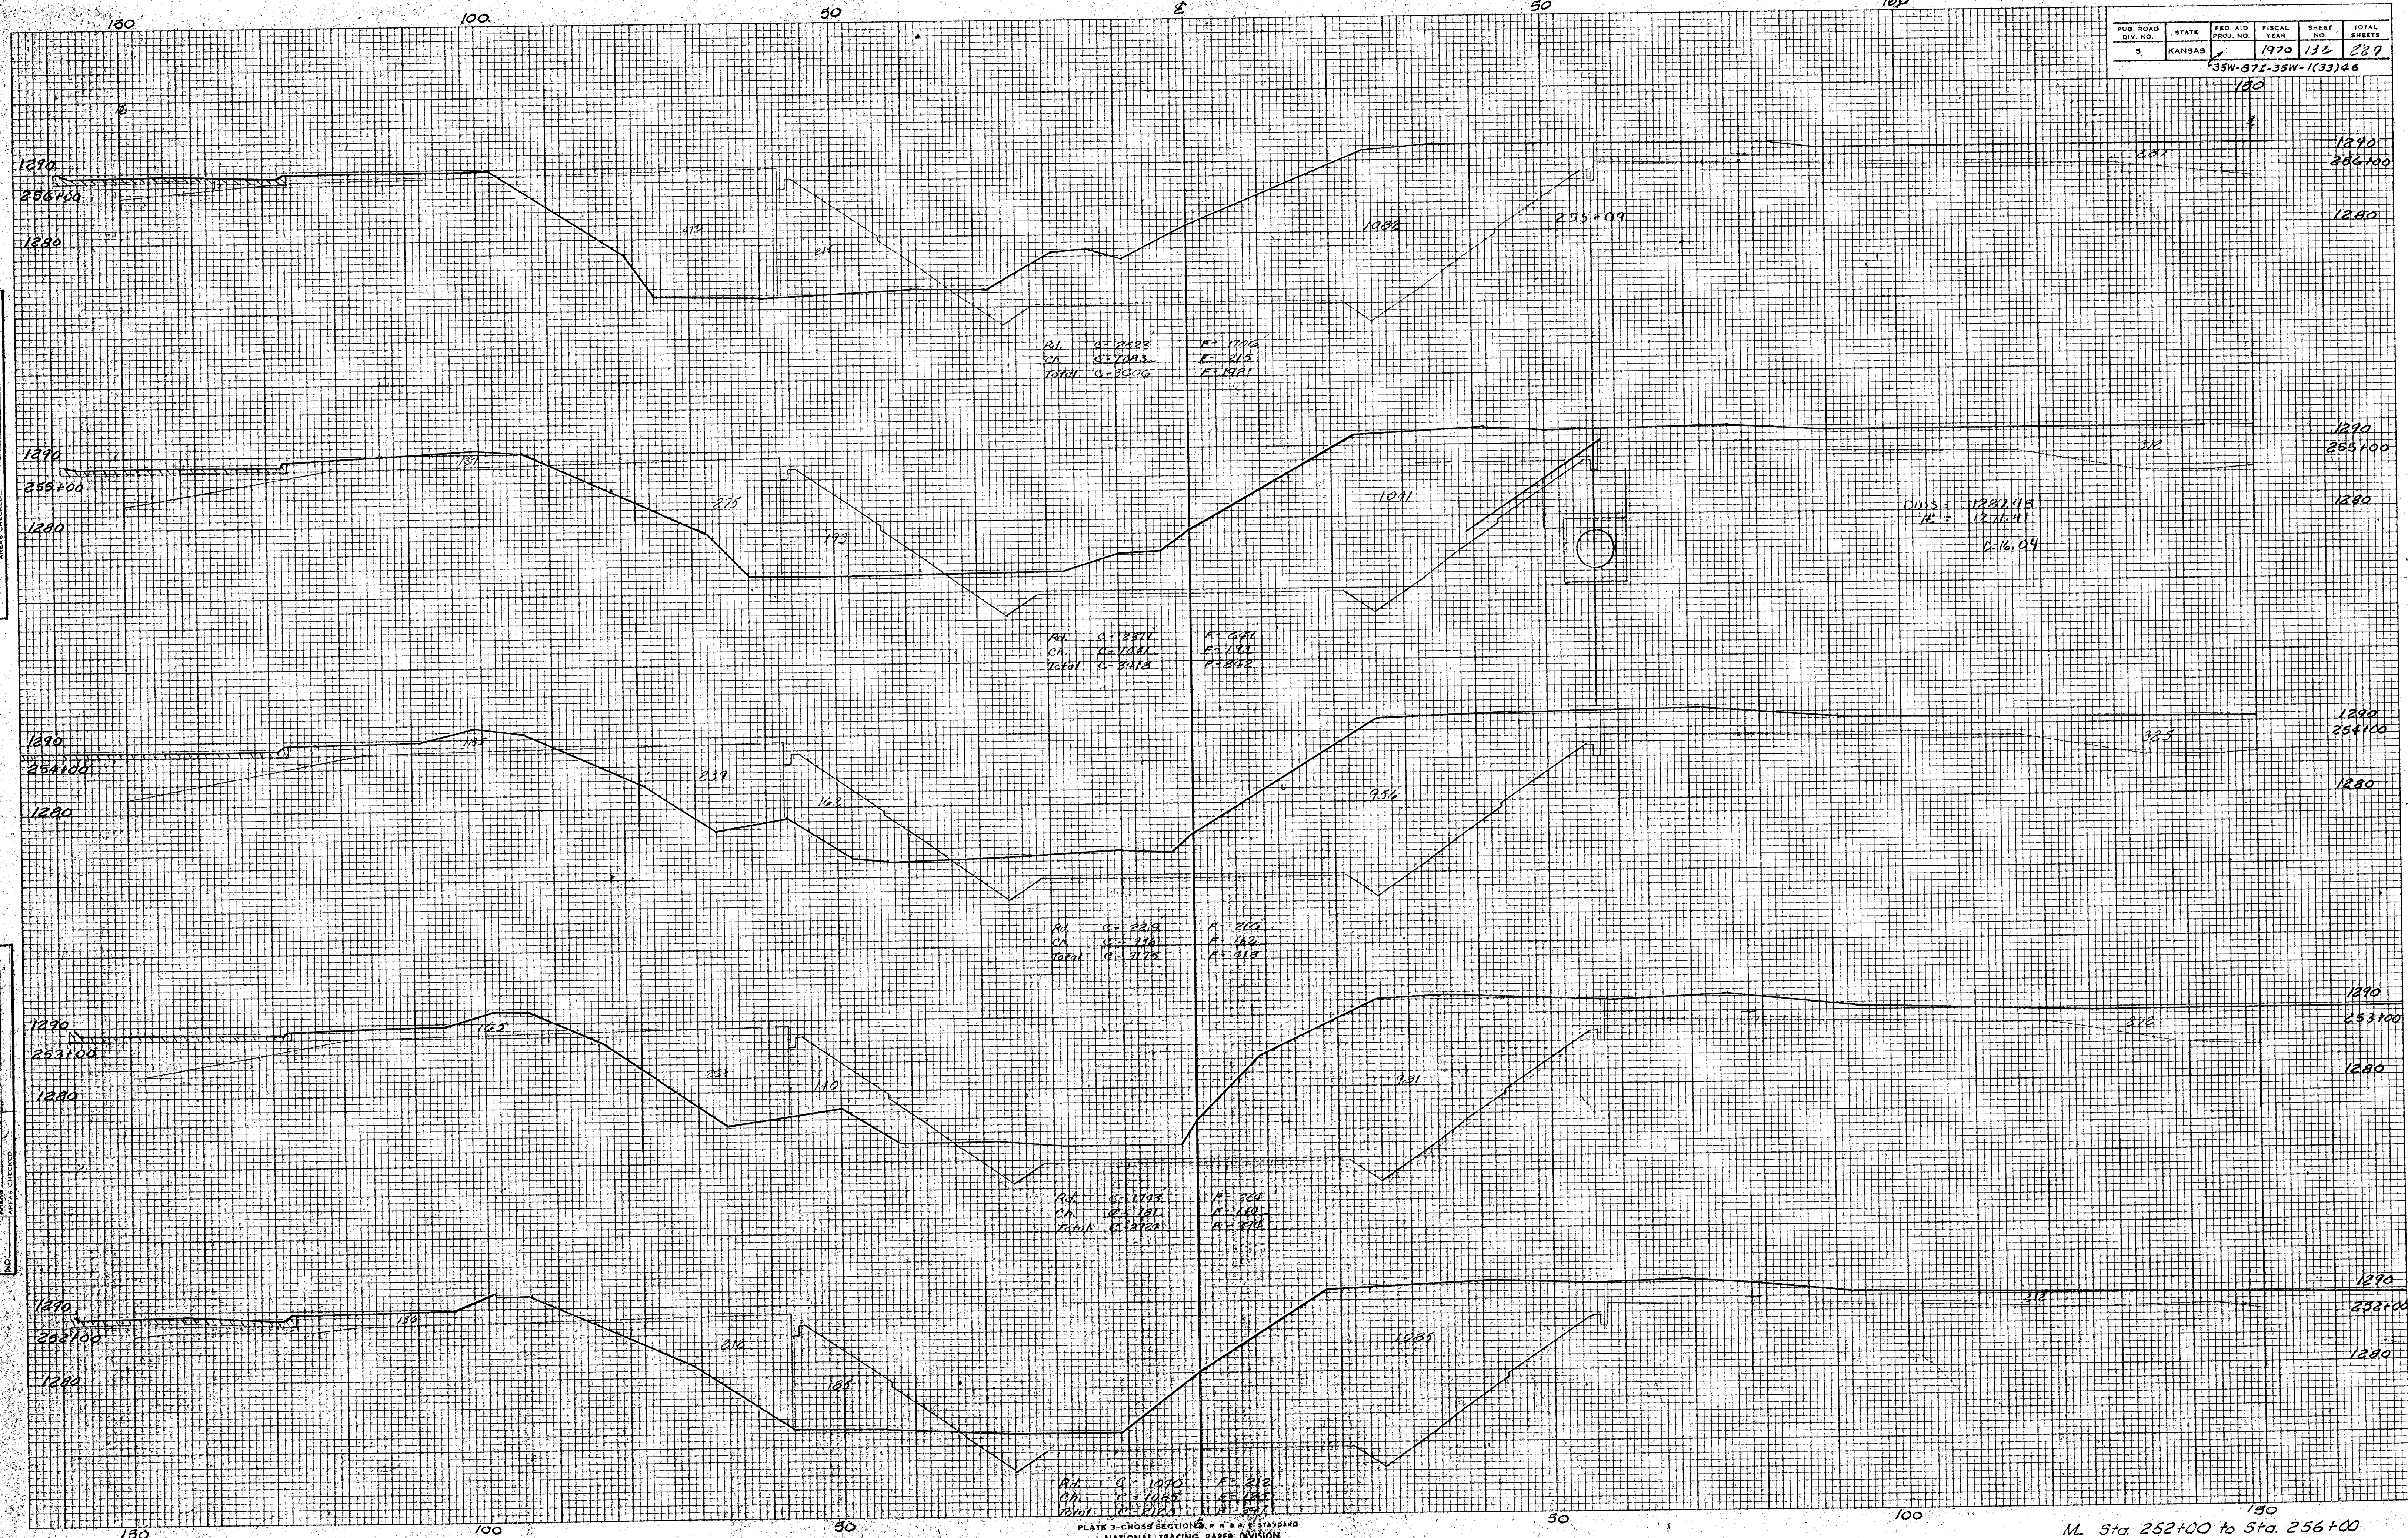

ML Sta. 252+00 to Sta. 256+00