


PUB. ROAD DIV. NO.	STATE	FED. AID PROJ. NO.	FISCAL YEAR	SHEET NO.	TOTAL SHEETS
5	KANSAS		1970	133	229

35W-87I-35W-1(33)46

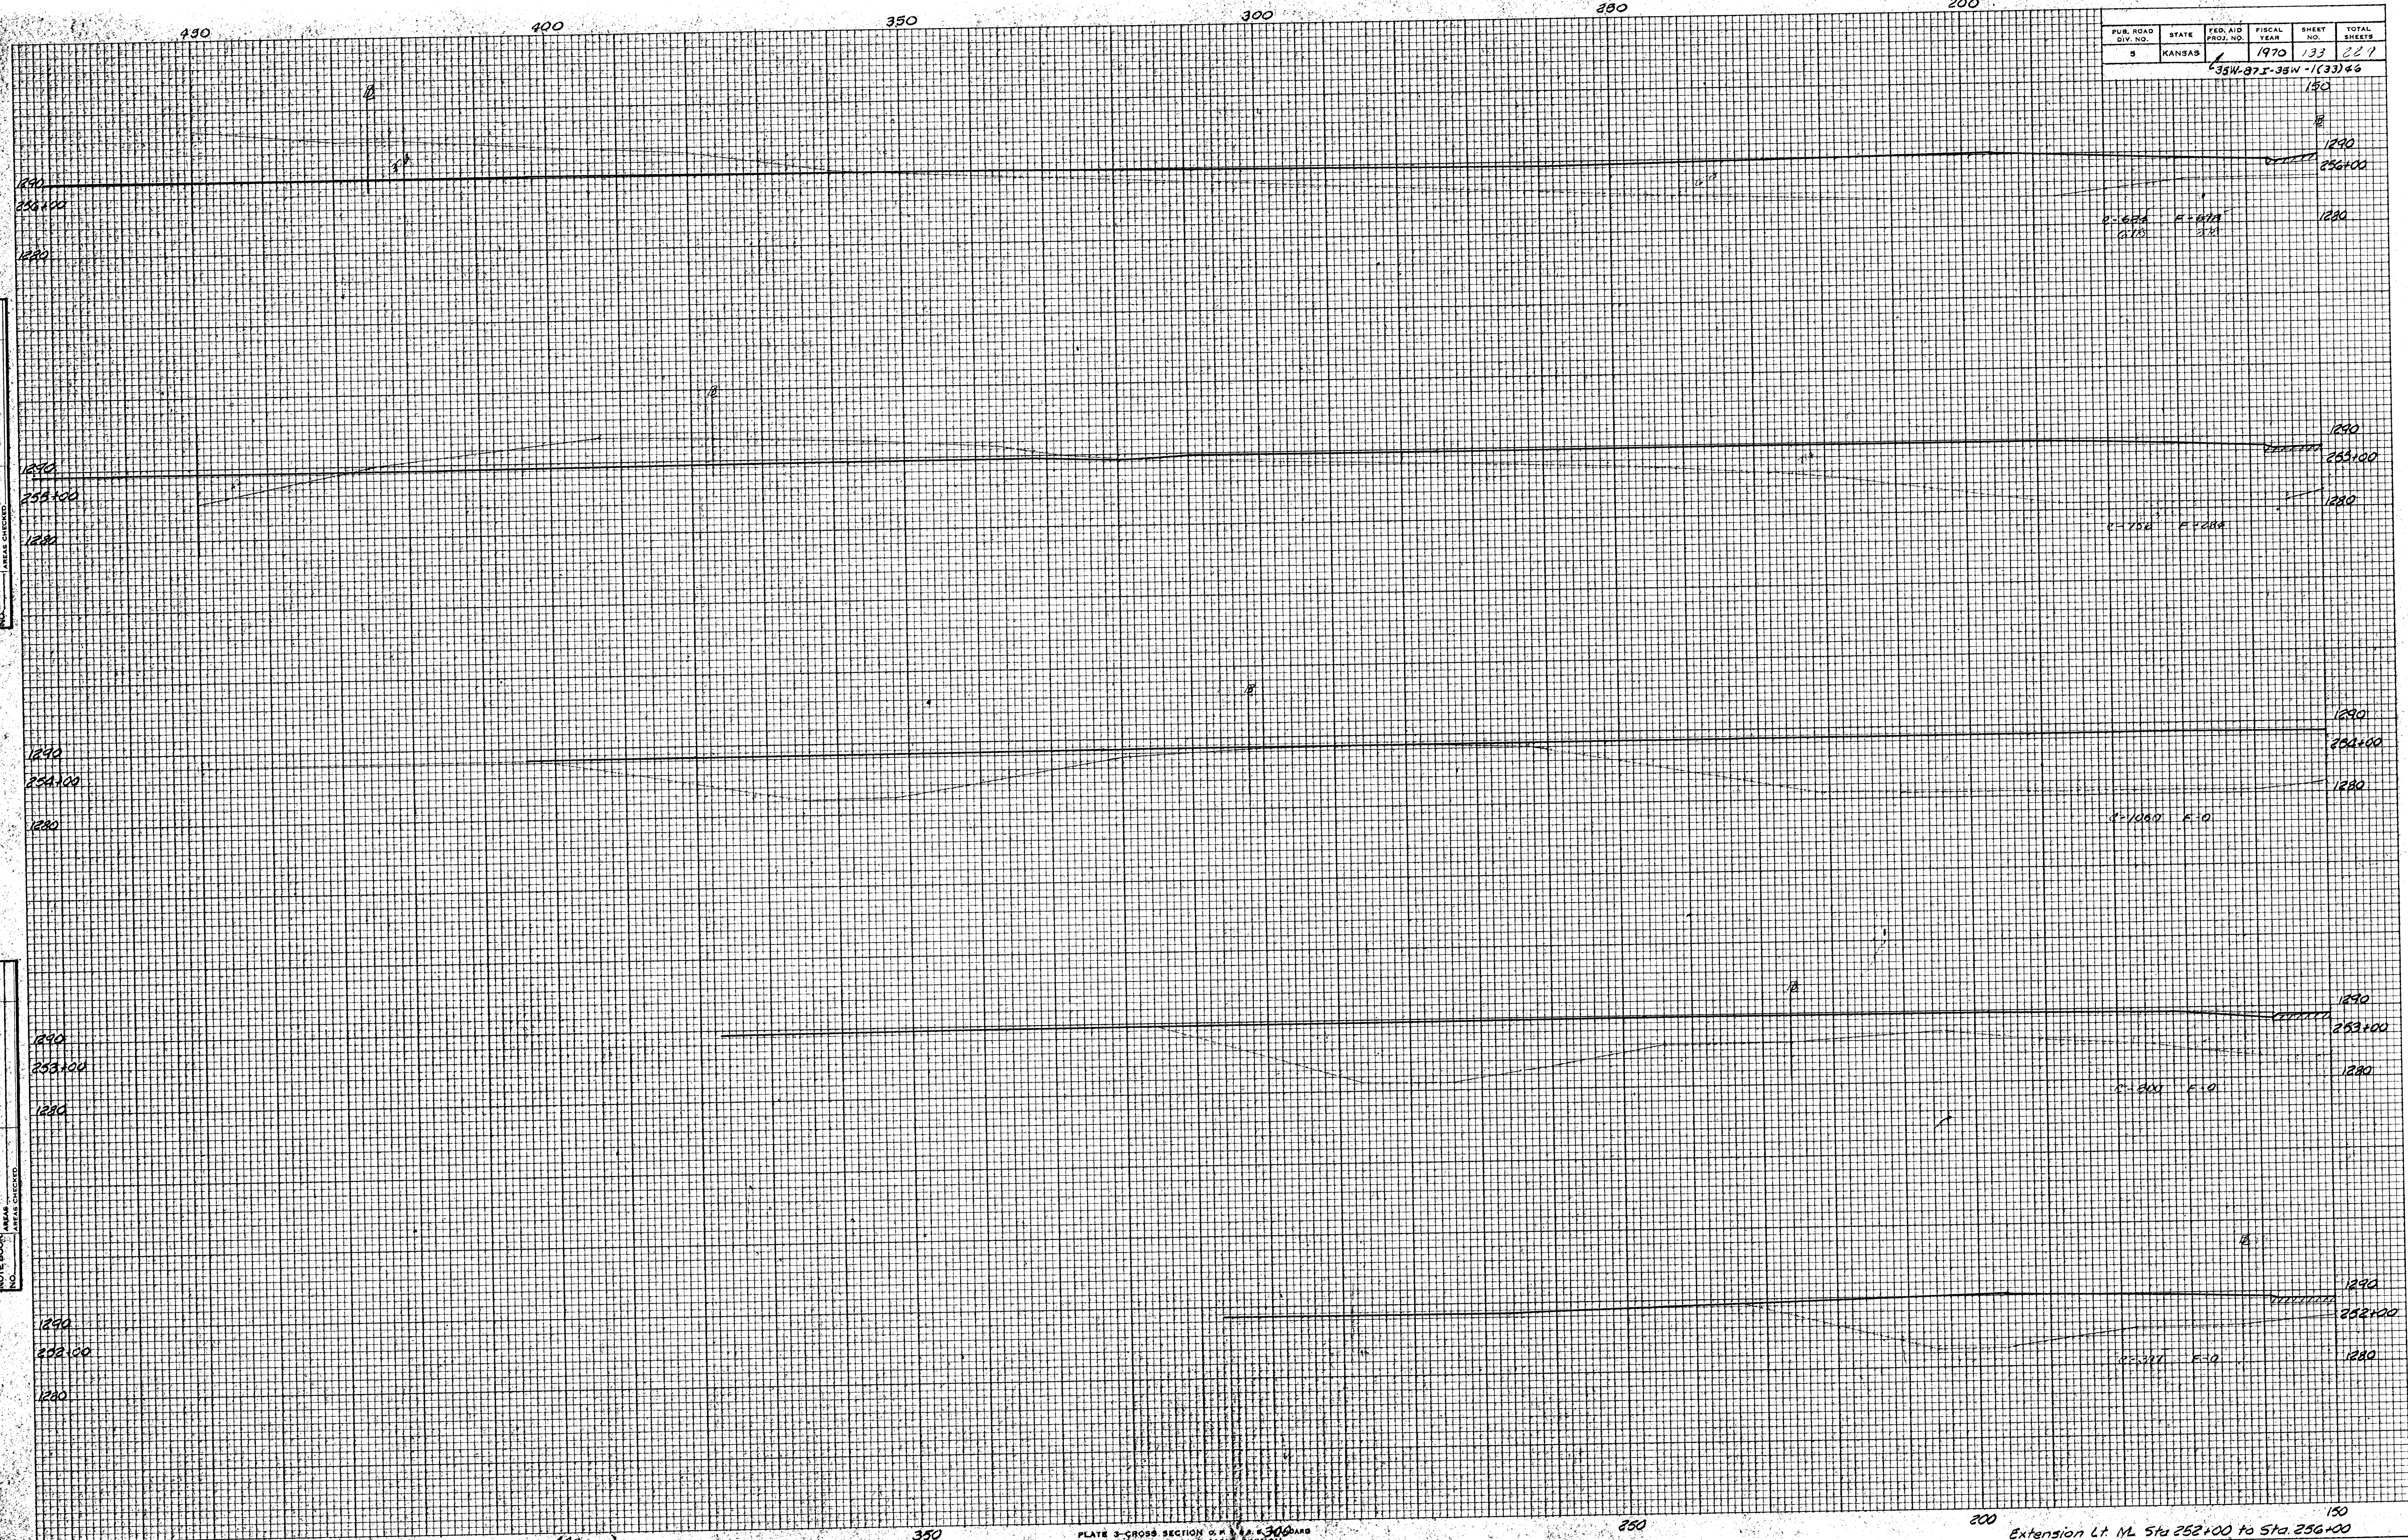

FINAL SURVEY	SURVEYED PLOTTED TEMPLATE AREAS AREAS CHECKED	BY	DATE

ORIGINAL SURVEY NOTE BOOK	BY	DATE
SURVEYED		
PLOTTED		
TEMPLATE		
AREAS		