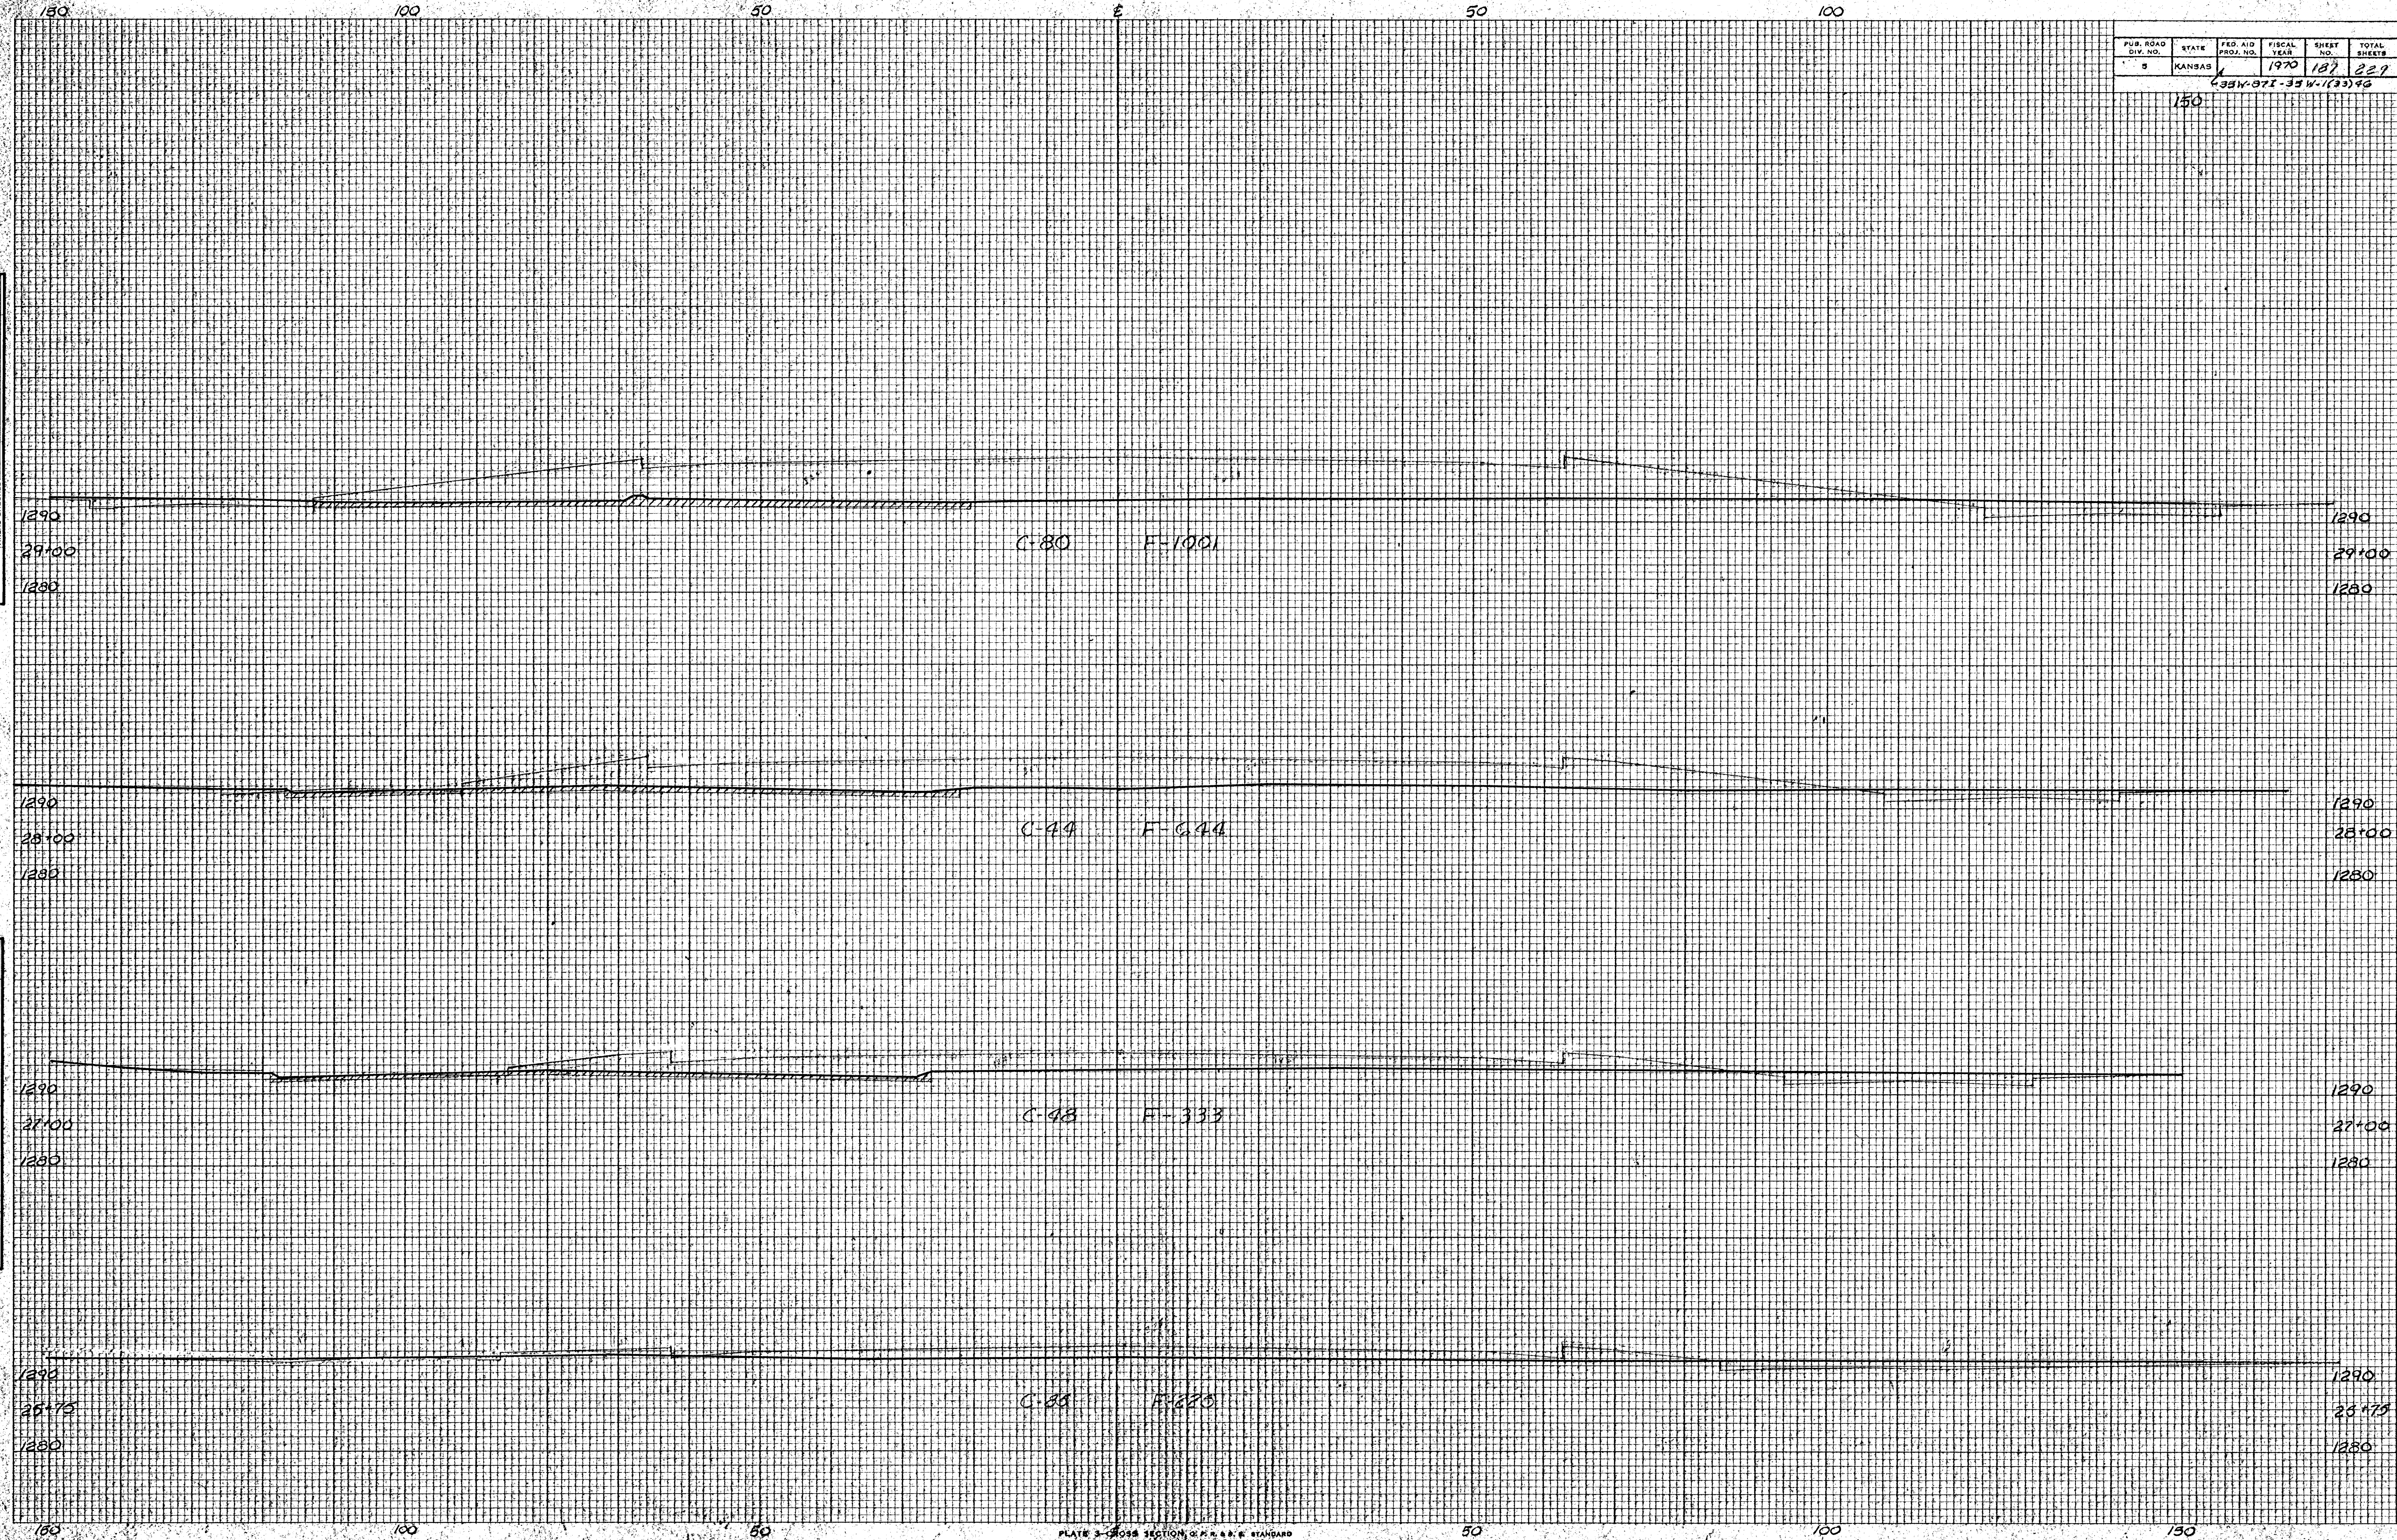


PUB. ROAD DIV. NO.	STATE	FED. AID PROJ. NO.	FISCAL YEAR	SHEET NO.	TOTAL SHEETS
5	KANSAS		1970	187	229

635 W-871-35 W-1(23) 96

150

FINAL			BY	DATE
SURVEY	☐	SURVIVED.		
NOTE BOOK	☐	PLOTTED		
NO.	☐	TEMPLATE		
	☐	AERAS		
	☐	AIRALS CALLOUTS		

[illegible]

Kellogg Sta. 26+75 to Sta. 29+00