


PUB. ROAD DIV. NO.	STATE	FED. AID PROJ. NO.	FISCAL YEAR	SHEET NO.	TOTAL SHEETS
5	KANSAS		1970	201	227
635W-87E-35W-1733146					

480

DATE	
BY	
REVIEWED	
NOTED	
APPROVED	
FINAL SURVEY	
NOTE BOOK	
AREA CHECKED	

DATE	
BY	
REVIEWED	
NOTED	
APPROVED	
ORIGINAL SURVEY	
NOTE BOOK	
AREA CHECKED	

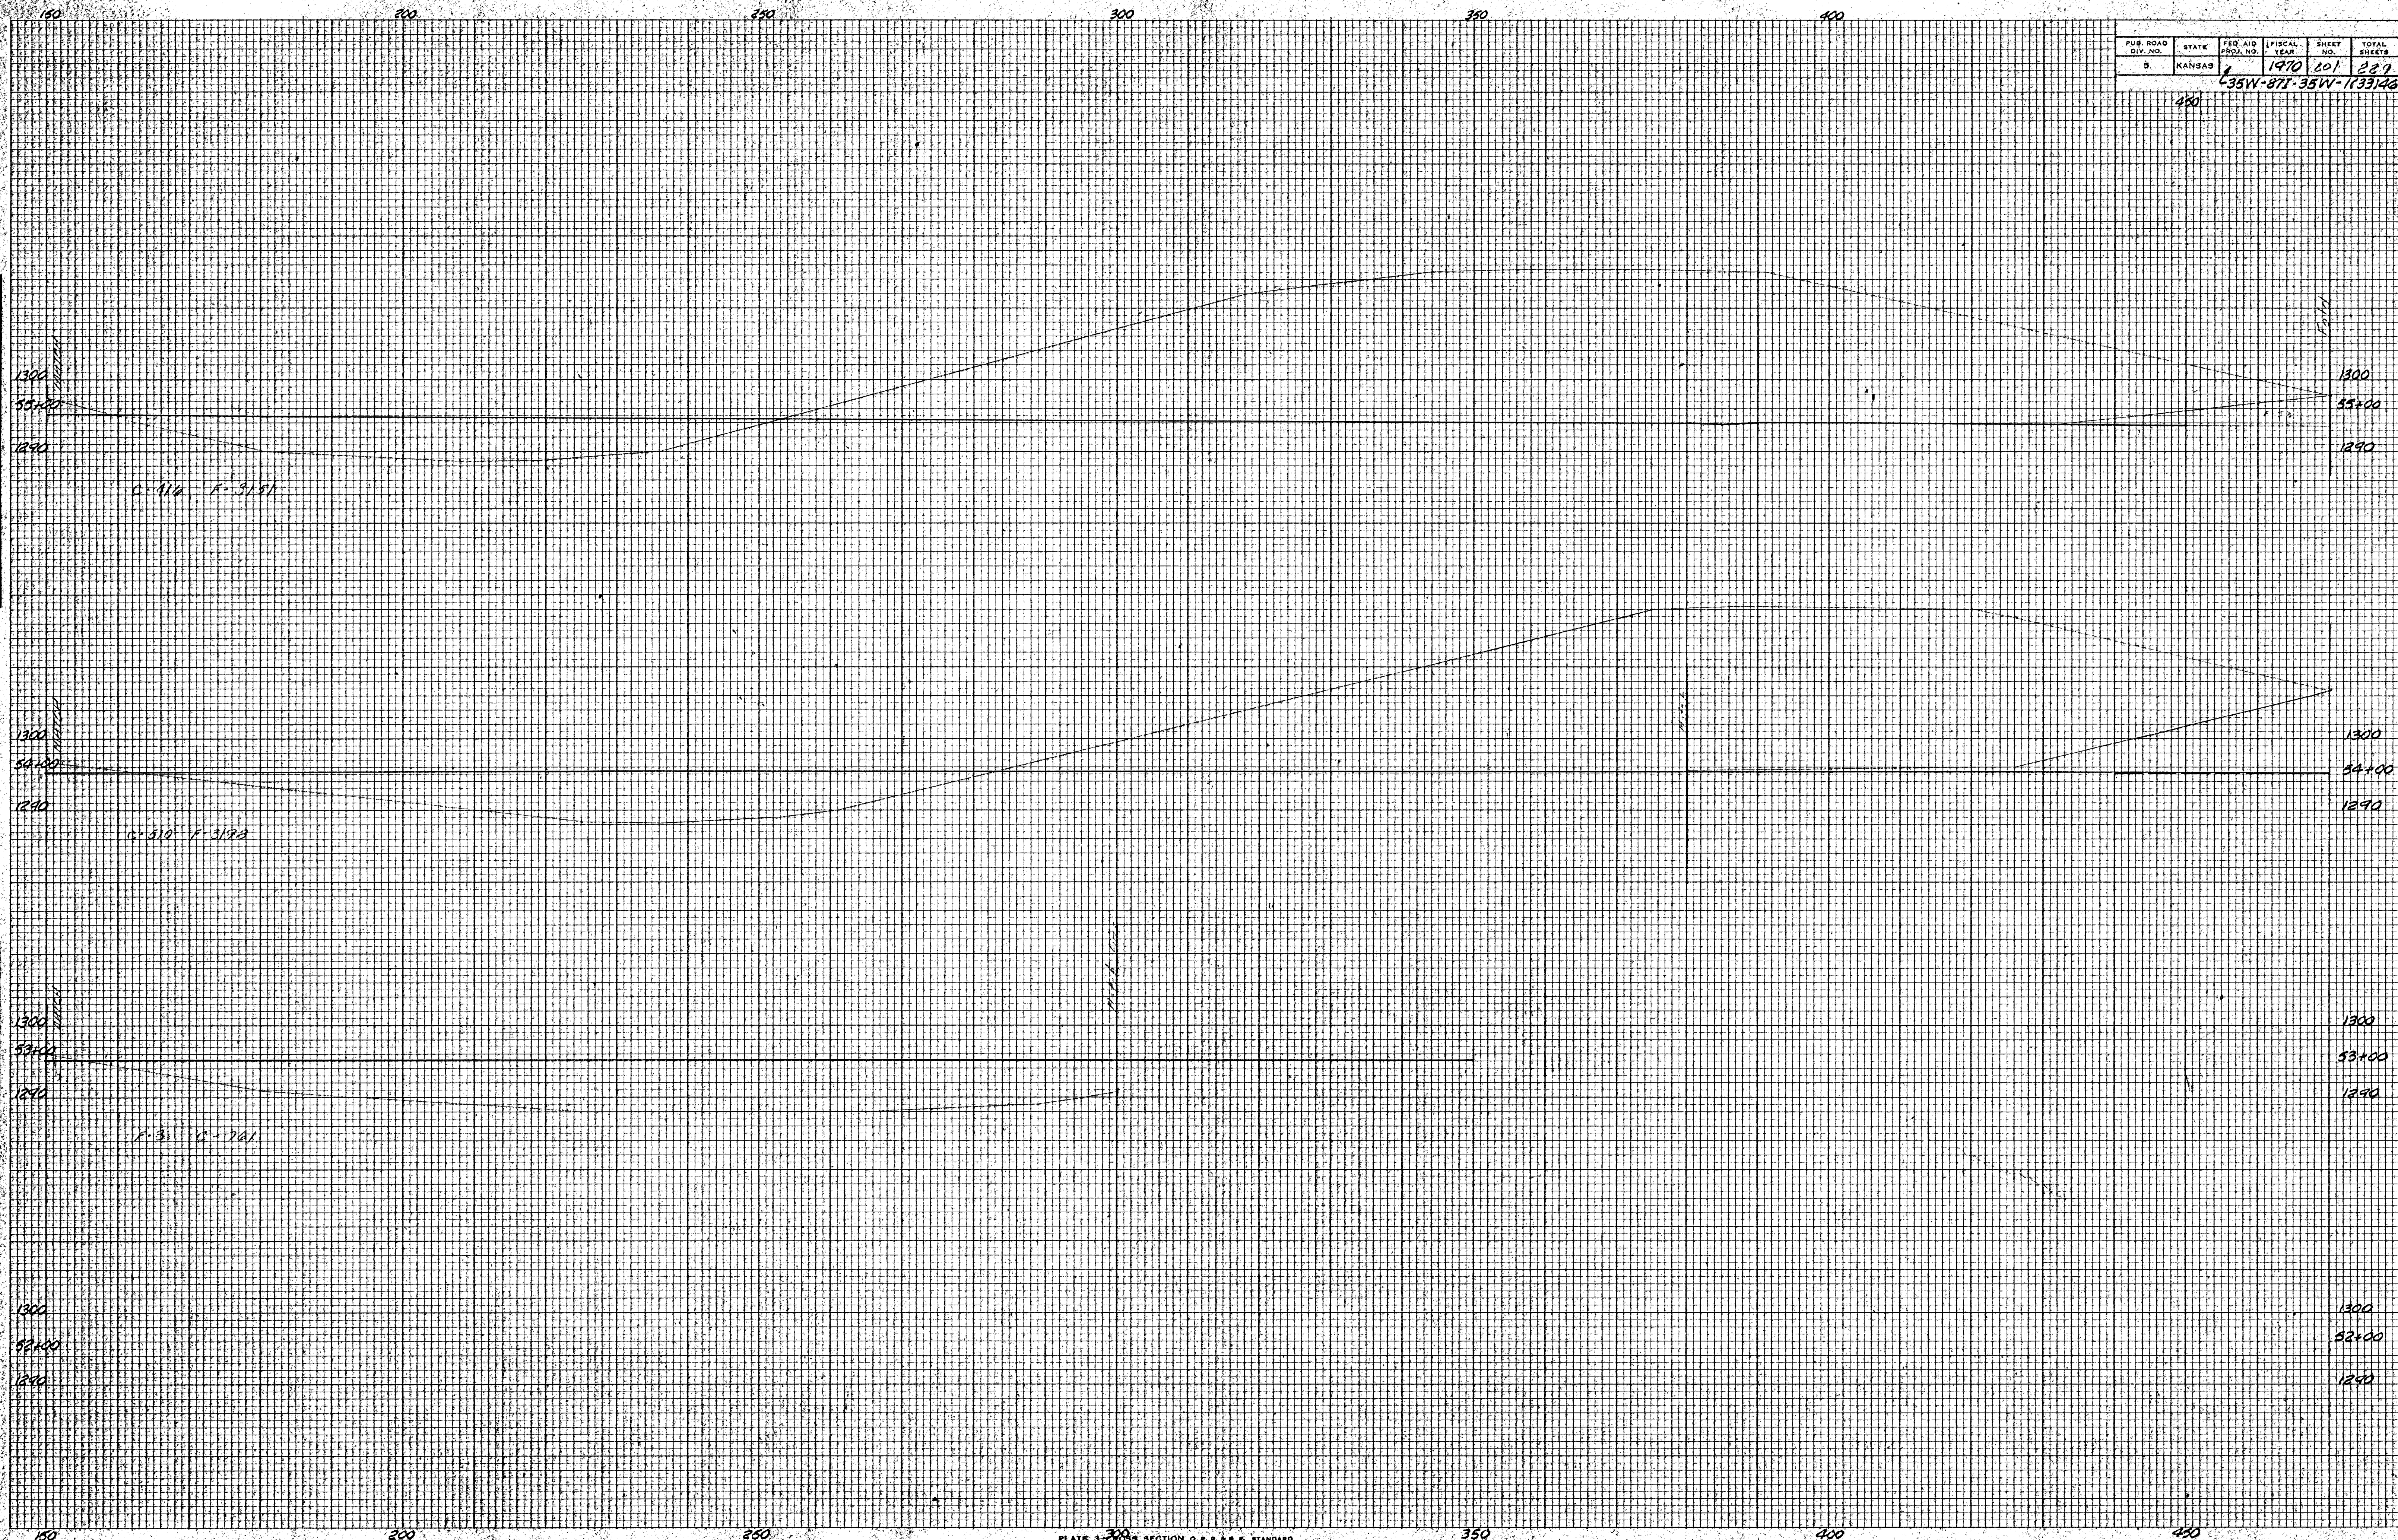

Extension At Kellogg Sta. 52+00 to Sta. 55+00