


PUB. ROAD DIV. NO.	STATE	FED. AID PROJ. NO.	FISCAL YEAR	SHEET NO.	TOTAL SHEETS
5	KANSAS	635W-871-55W-1(33)46	1970	803	887

FINAL SURVEY	DATE	BY
	REVIEWED	PLANNED
	NOTE BOOK	AREA CHECKED
	NO.	NO.

ORIGINAL SURVEY	DATE	BY
	REVIEWED	PLANNED
	NOTE BOOK	AREA CHECKED
	NO.	NO.

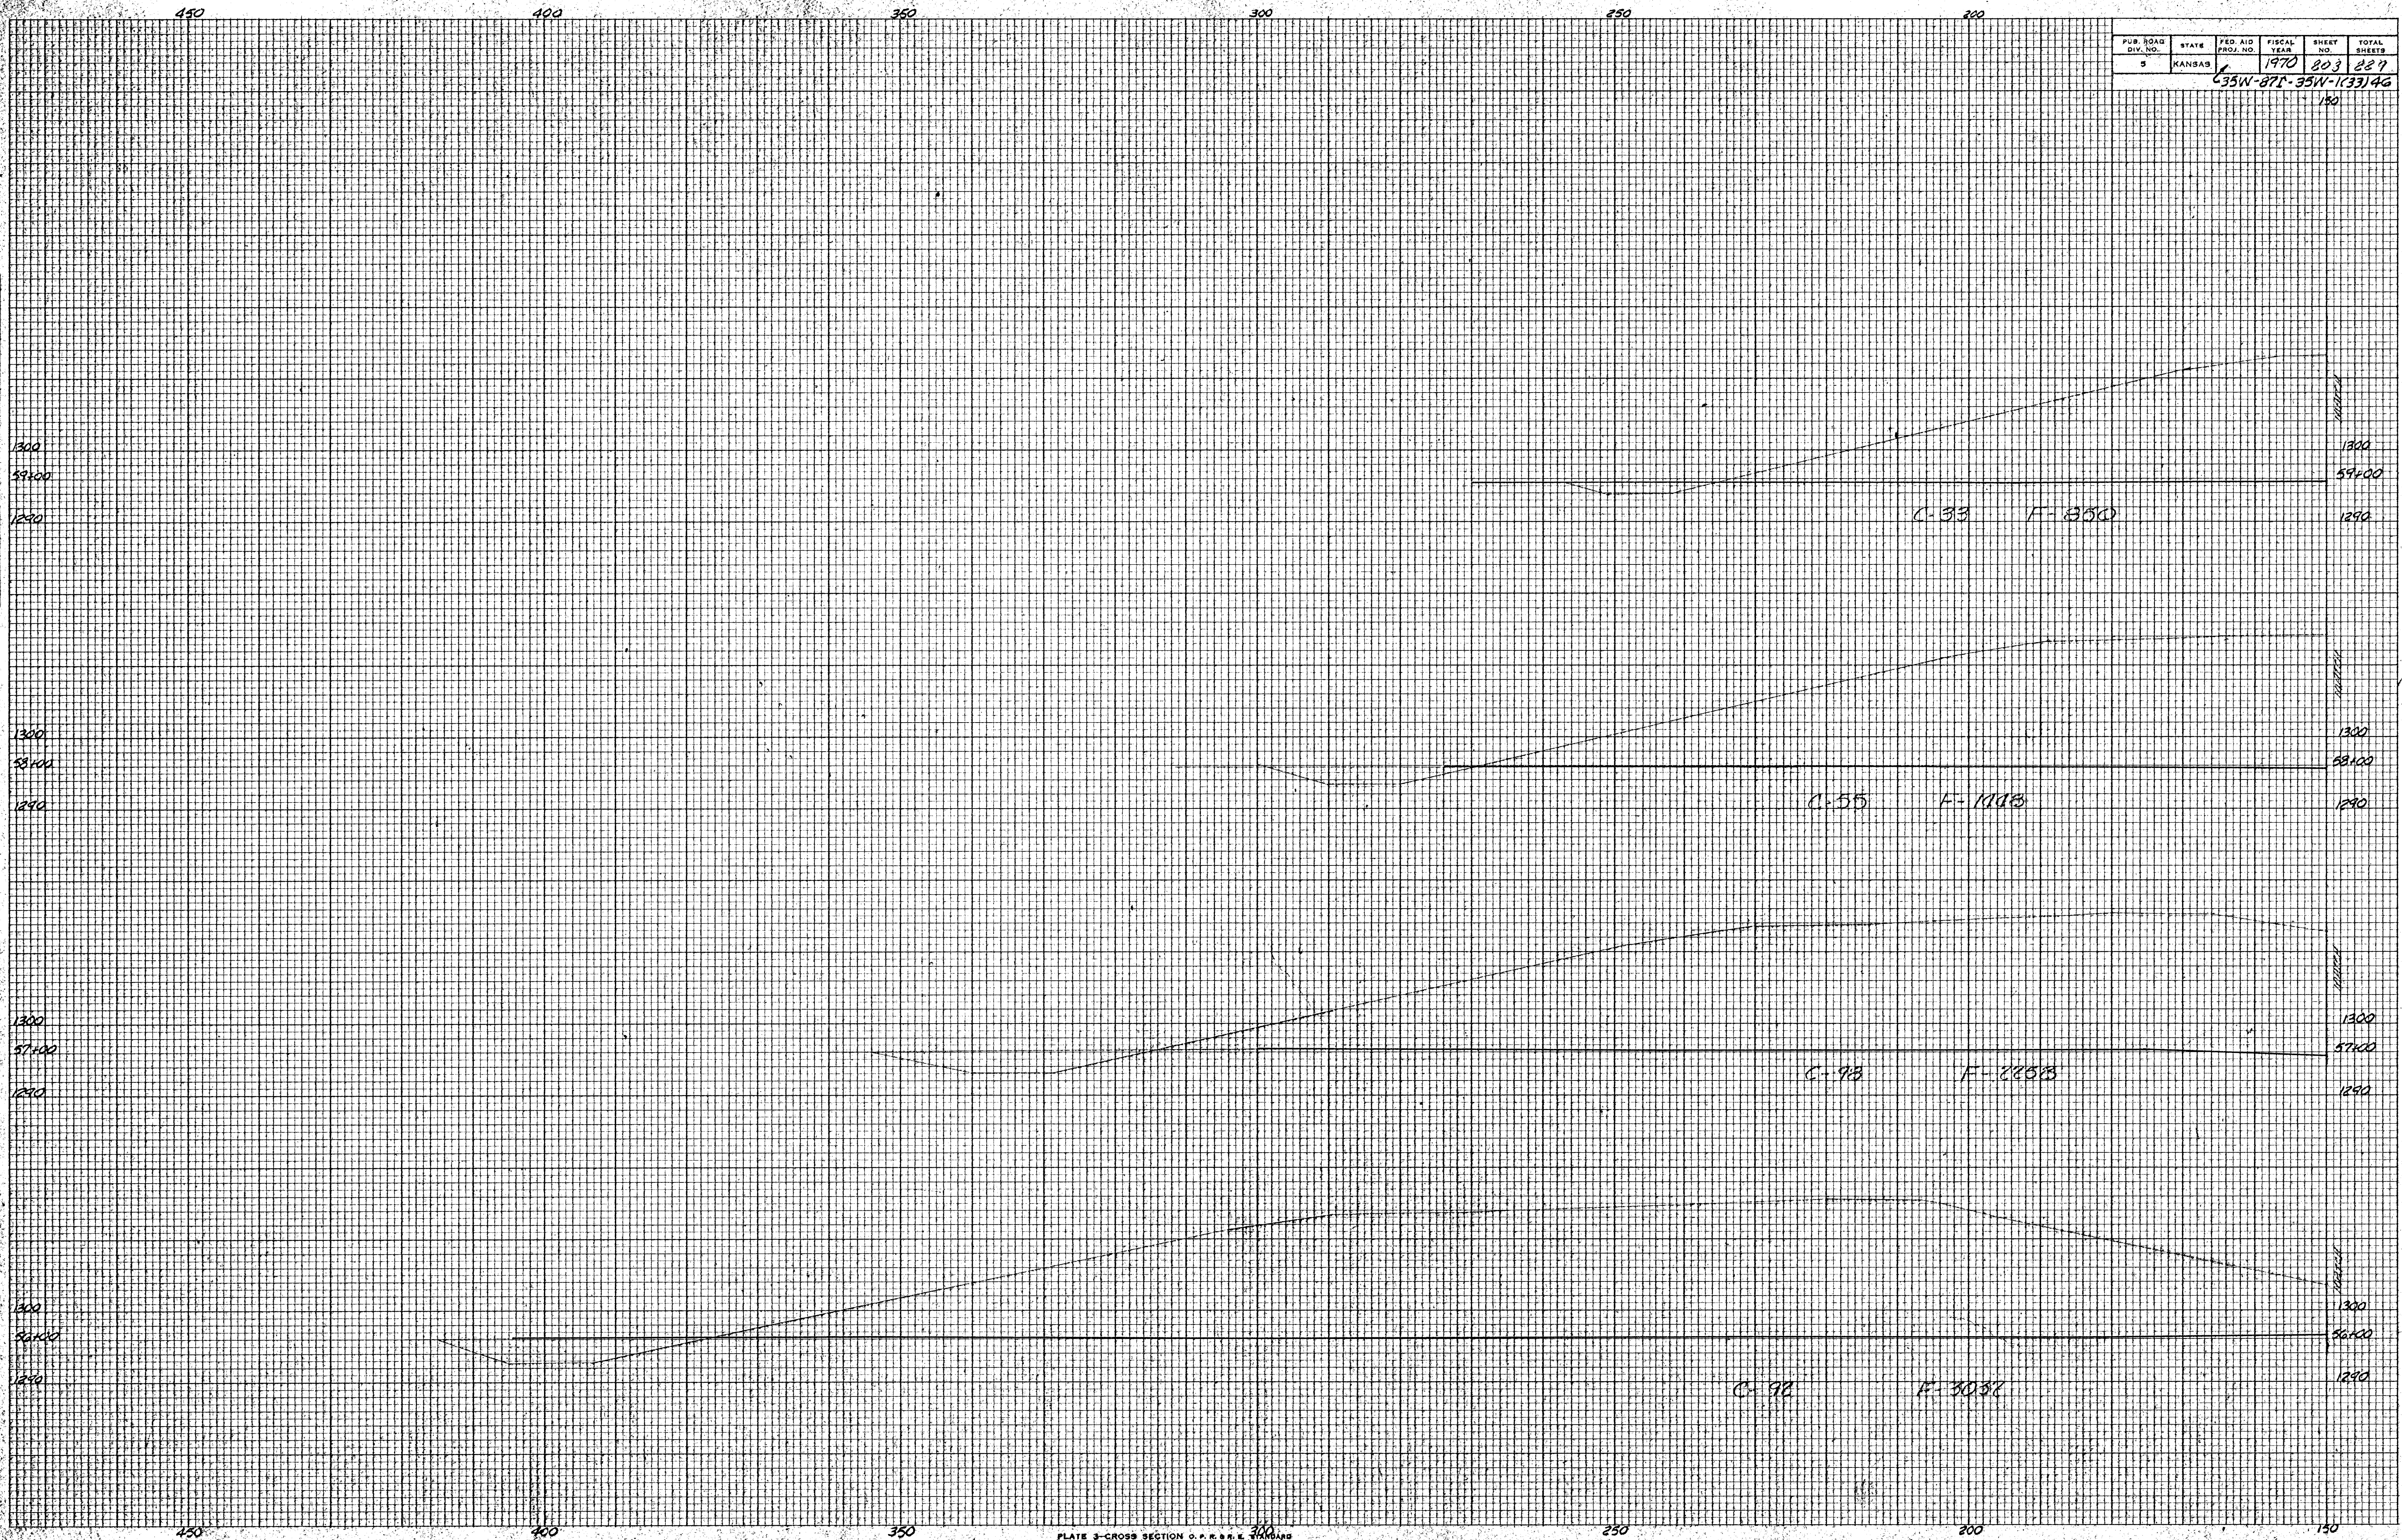

7.24
1.22
8.46

7.34
1.30
8.64

121
127
358
1428
230

63
151
188
341
265
300