


PUB. ROAD DIV. NO.	STATE	FED. AID PROJ. NO.	FISCAL YEAR	SHEET NO.	TOTAL SHEETS
5	KANSAS	38W-87E-35N-715326	1970	222	229

1750

DATE: _____
 BY: _____
 SURVEY: _____
 PLANNED: _____
 REVISIONS: _____
 NOTE BOOK: _____
 AREAS CHECKED: _____

DATE: _____
 BY: _____
 SURVEY: _____
 PLANNED: _____
 REVISIONS: _____
 NOTE BOOK: _____
 AREAS CHECKED: _____

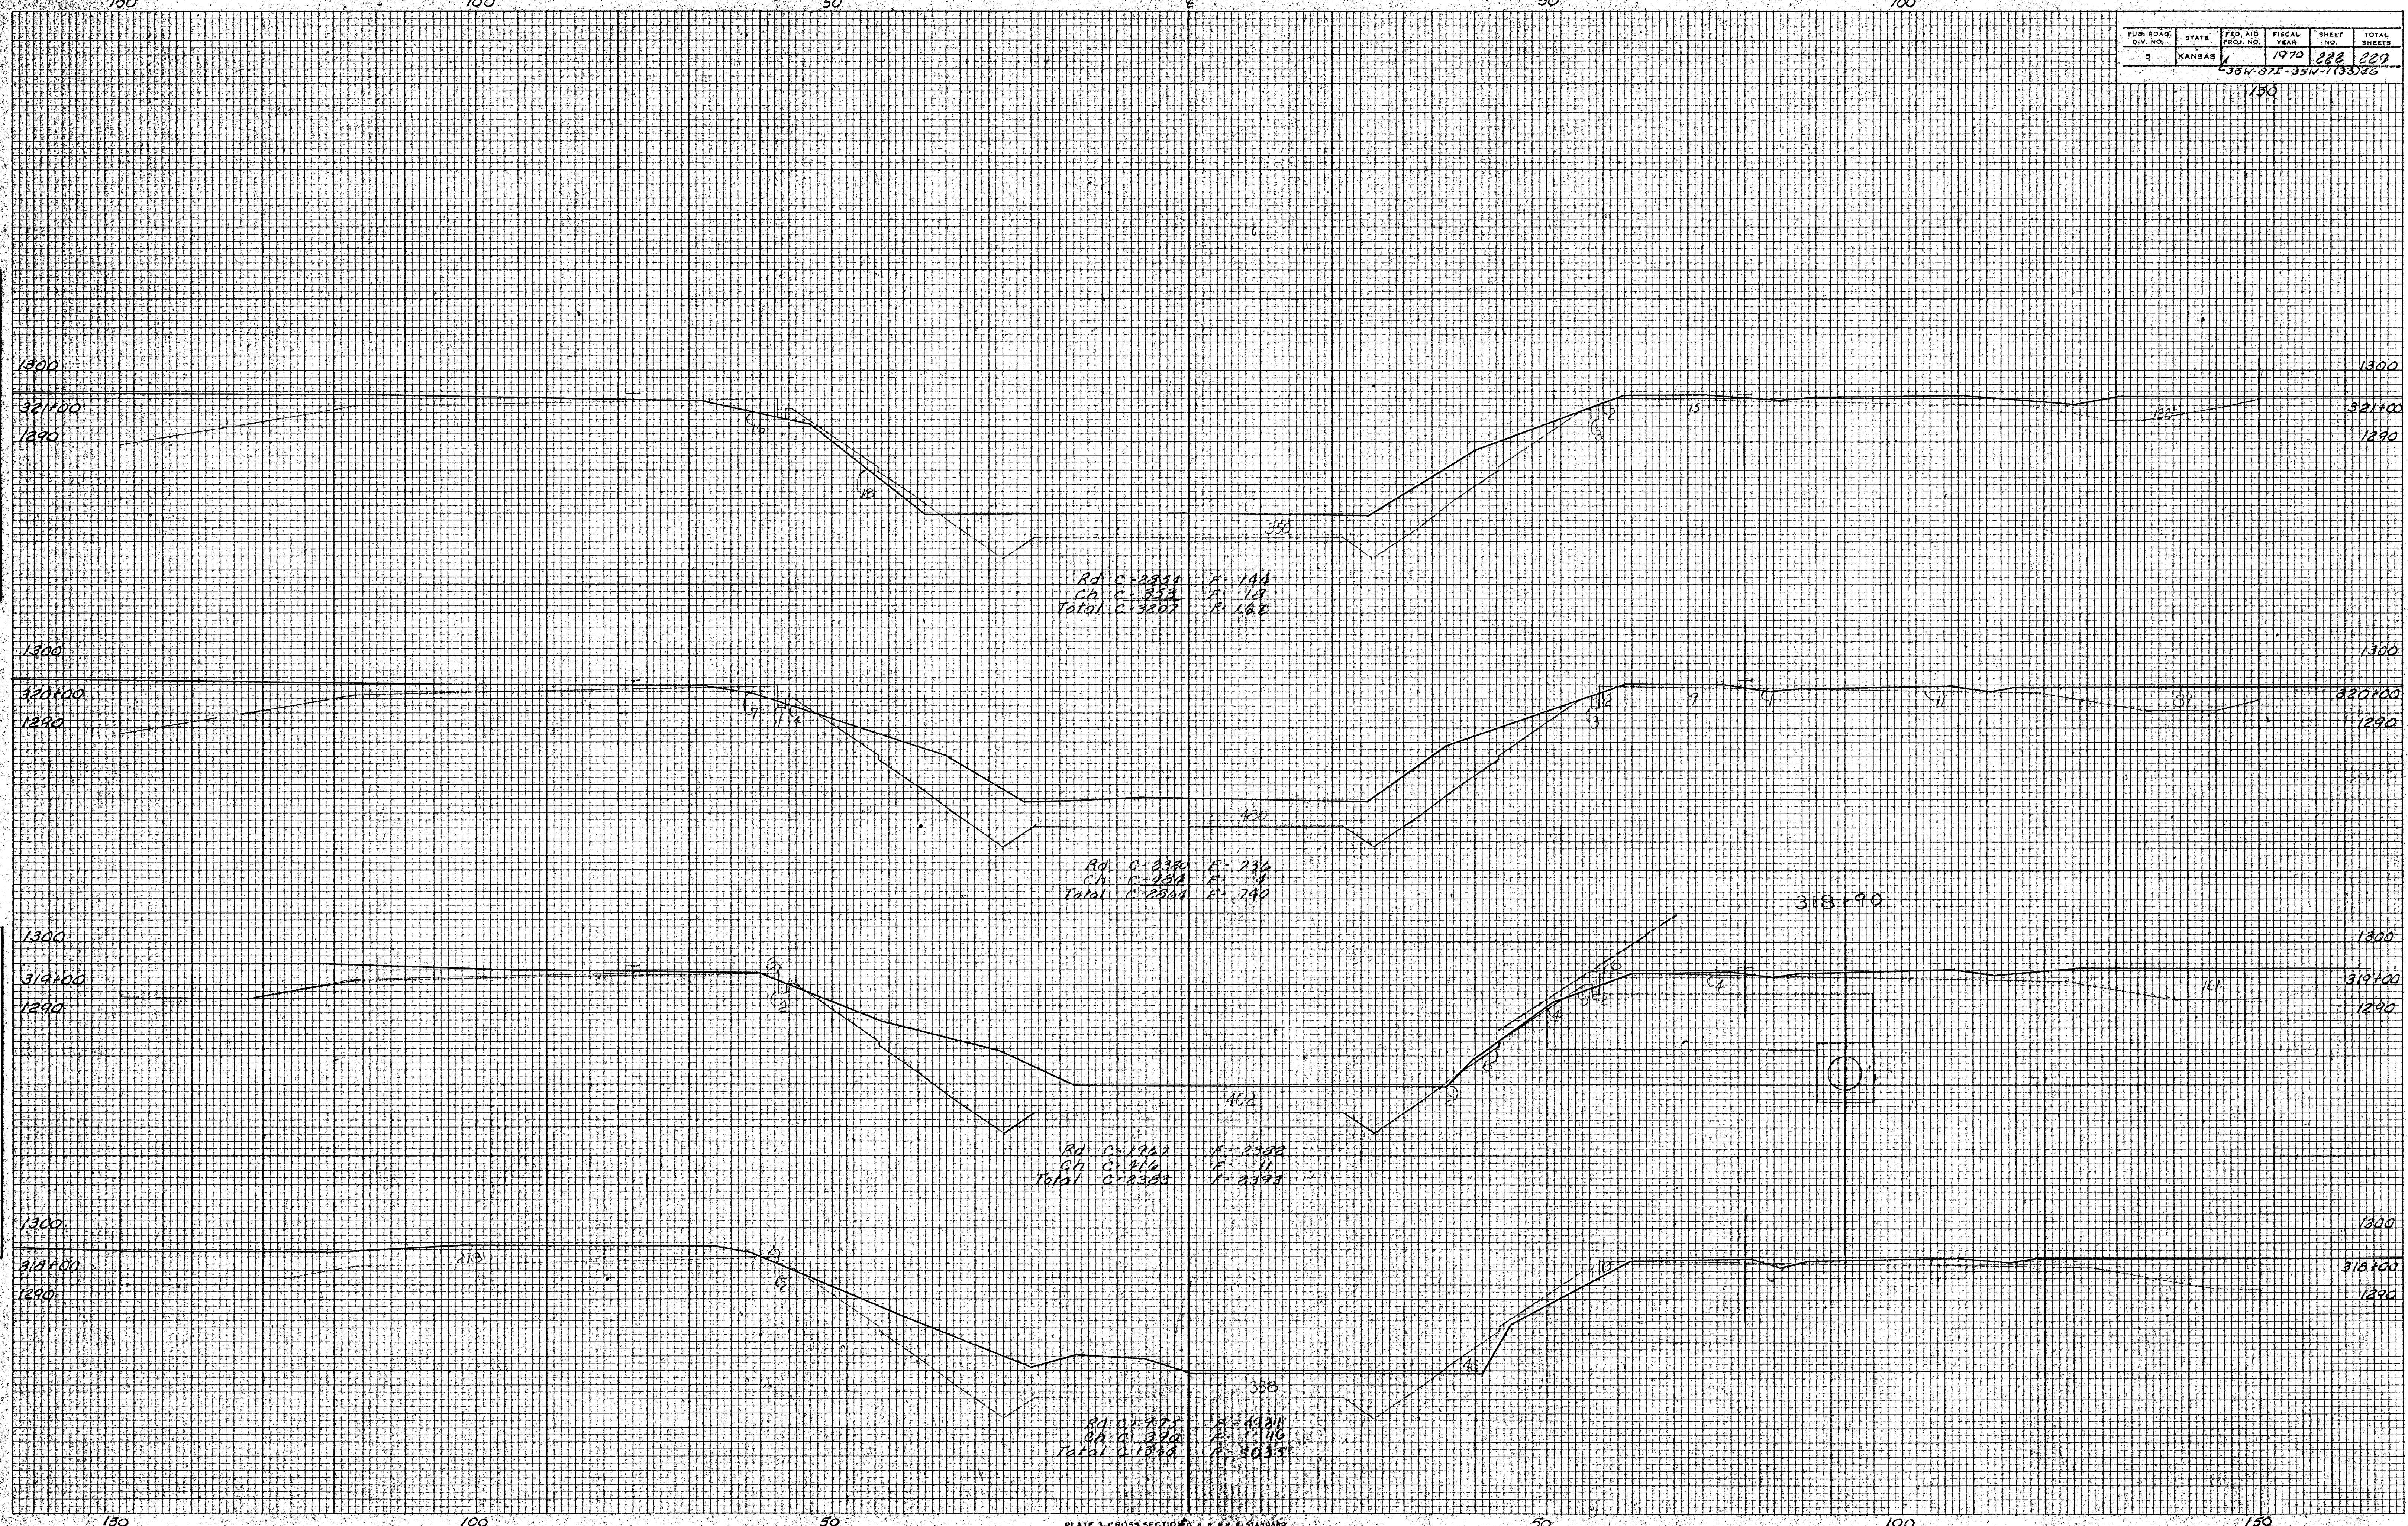

Rd C-2854 R-144
 Ch C-853 R-18
 Total C-3207 R-182

Rd C-2320 R-734
 Ch C-1284 R-14
 Total C-2304 R-740

Rd C-1947 R-2352
 Ch C-2116 R-16
 Total C-2363 R-2368

Rd C-1275 R-1488
 Ch C-2210 R-116
 Total C-1285 R-3033