

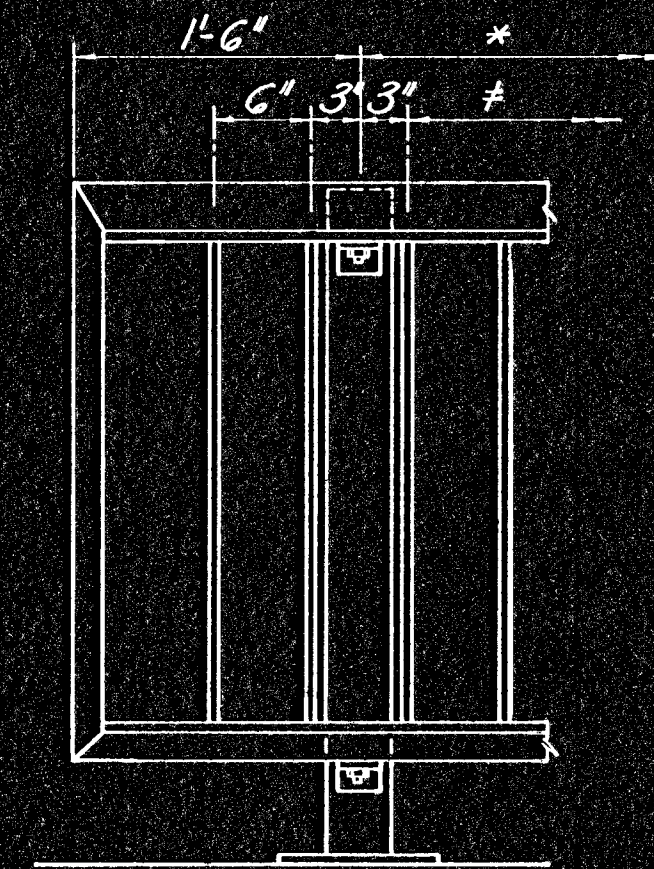


SURV.	PLOT	DES.	DR.	TR.	CLO.	APP.
-------	------	------	-----	-----	------	------

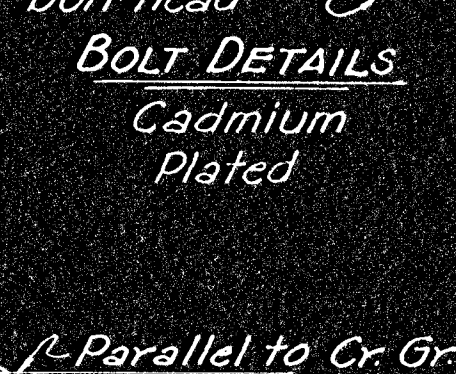

Note: All parts of Metal Handrail, posts, base plates and rail, shall be fabricated from A-36 steel. Painting: Shop and field coats shall conform to the basic lead silico cromate system.

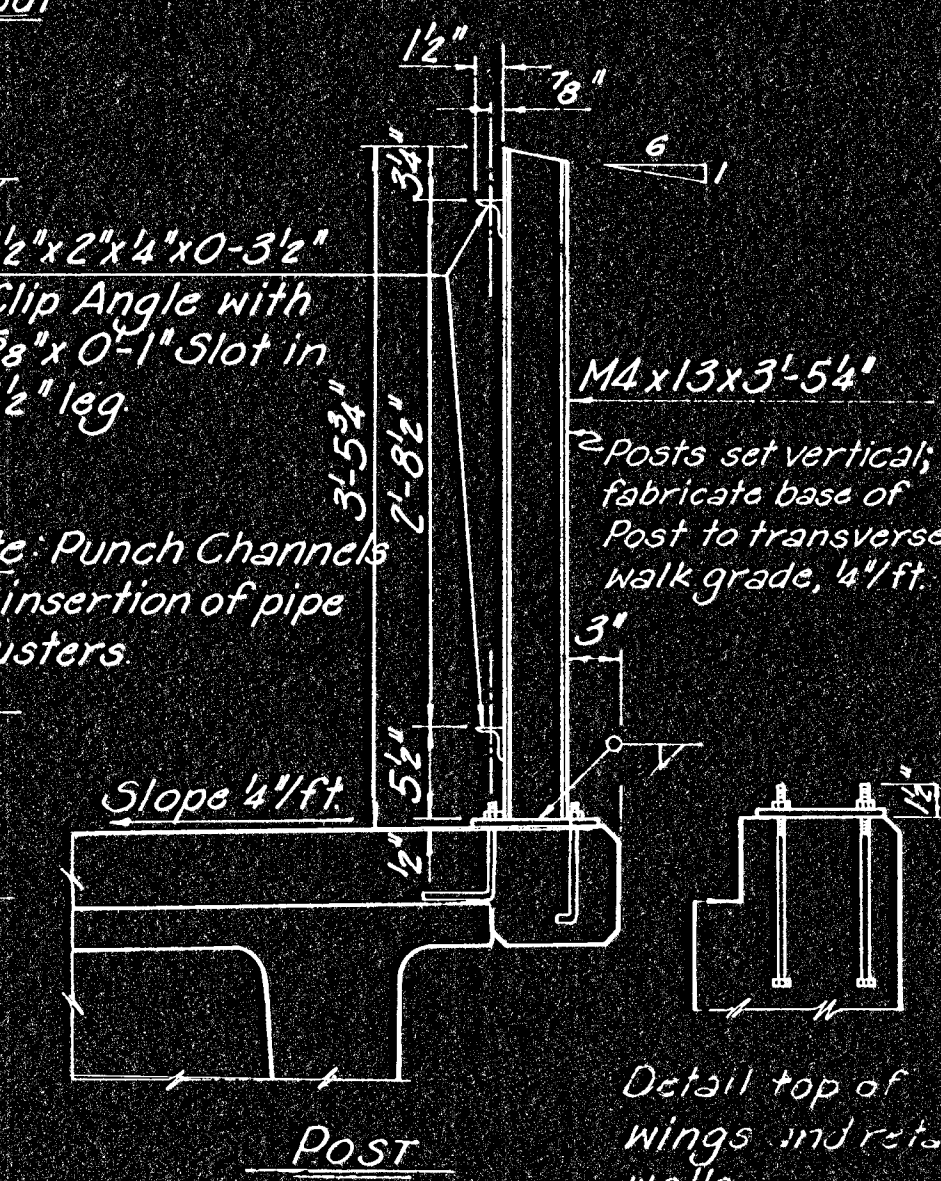

ELEVATION APPROACH SLAB RAIL



SCALE	DATE <i>June, 1974</i>	DWG. <i>89-G-20</i>
-------	------------------------	---------------------