


FHWA REGION NO.	STATE	PROJECT NO.	YEAR	SHEET NO.	TOTAL SHEETS
7	KANSAS		1978	9	143

PROJ. NO. (BC) 96-87 K-044-1 (28) PTS. I & II

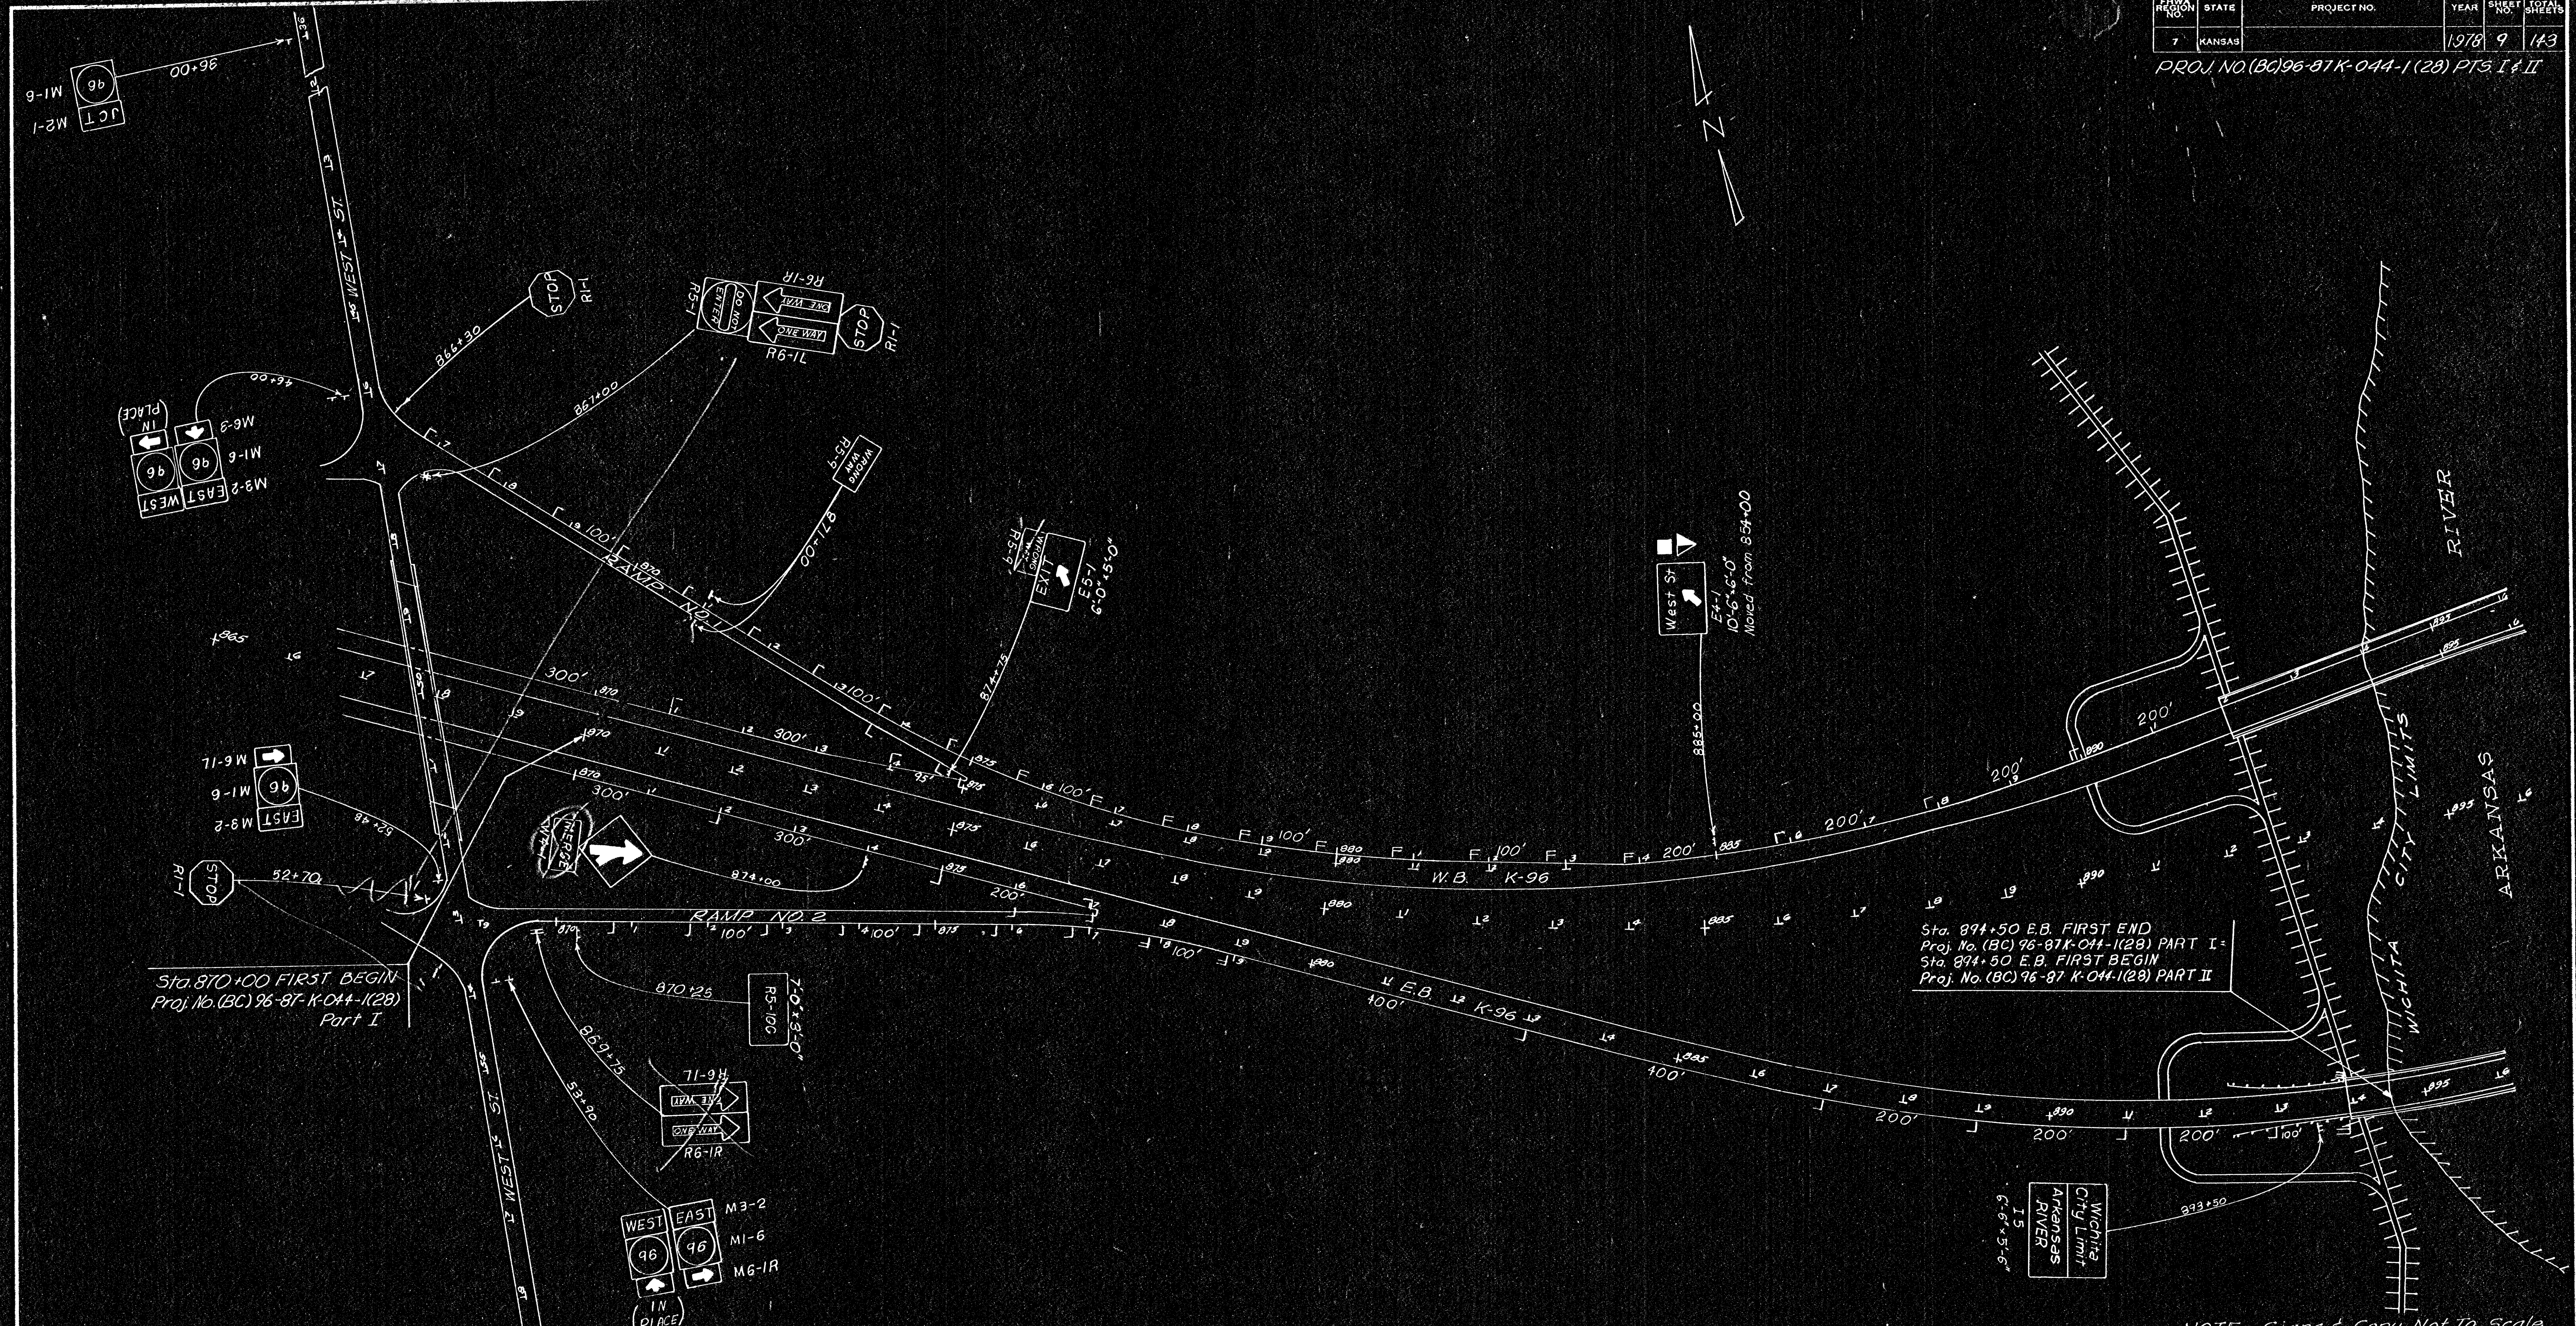

Sta. 870+00 FIRST BEGIN
Proj. No. (BC) 96-87 K-044-1(28)
Part I

Sta. 894+50 E.B. FIRST END
Proj. No. (BC) 96-87 K-044-1(28) PART I
Sta. 894+50 E.B. FIRST BEGIN
Proj. No. (BC) 96-87 K-044-1(28) PART II

PART I

Type	White	Yellow
Type 'A'	80	4
Type 'B'	70	1
Type 'C'	80	11
Type 'D'	70	2

NOTE: Signs & Copy Not to Scale

NO.	DATE	REVISIONS	BY	APP'D

DEPARTMENT OF TRANSPORTATION - KANSAS

MAINLINE K-96
Sta. 869+00 to 896+00

SHEET NO. 9 OF 143 SCALE 1"=100'-0" APP'D [Signature]

DESIGNED	DETAILS	QUANTITIES	TRACED
W	W	W	W
DESIGN CK.	DETAIL CK.	QUAN. CK.	TRACE CK.