



| | | | | | |
|-------------|--------|-------------|------|-----------|--------------|
| FHWA REGION | STATE | PROJECT NO. | YEAR | SHEET NO. | TOTAL SHEETS |
| 7 | KANSAS | | 1978 | 93 | 143 |


PROJ. NO. (BC) 96-87 K-044-1(28) PTS. I & II

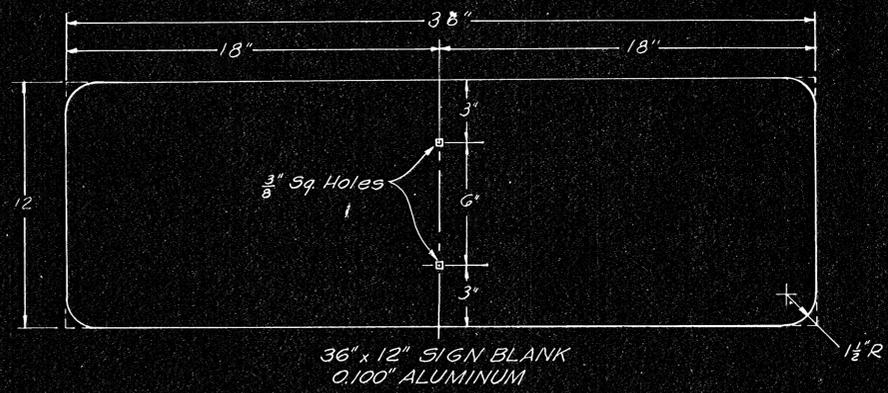


36" x 12" SIGN BLANK
0.100" ALUMINUM

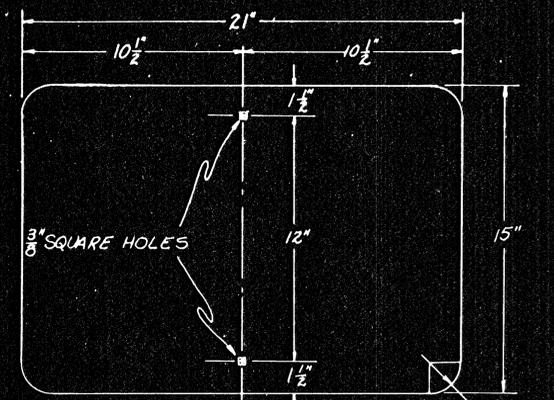


21" x 15" SIGN BLANK
0.080" ALUMINUM

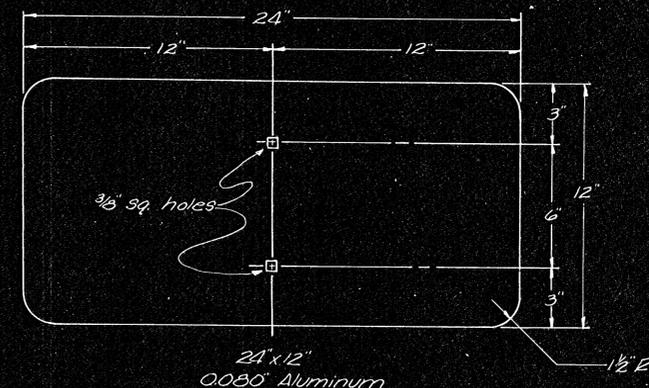


24" x 12" SIGN BLANK
0.080" ALUMINUM

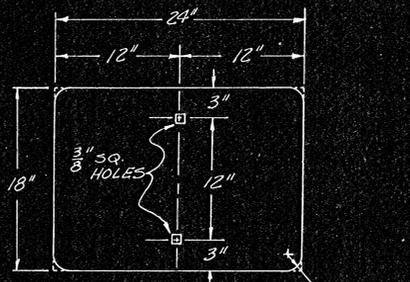


24" x 18" SIGN BLANK
0.080" ALUMINUM

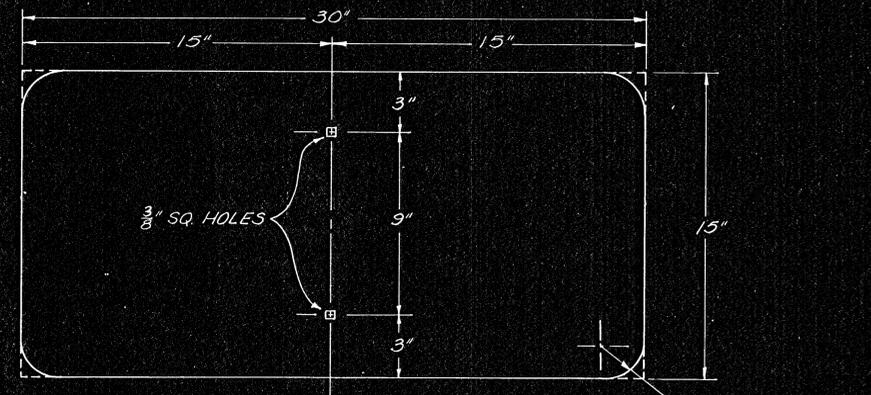


30" x 15" SIGN BLANK
0.080" ALUMINUM

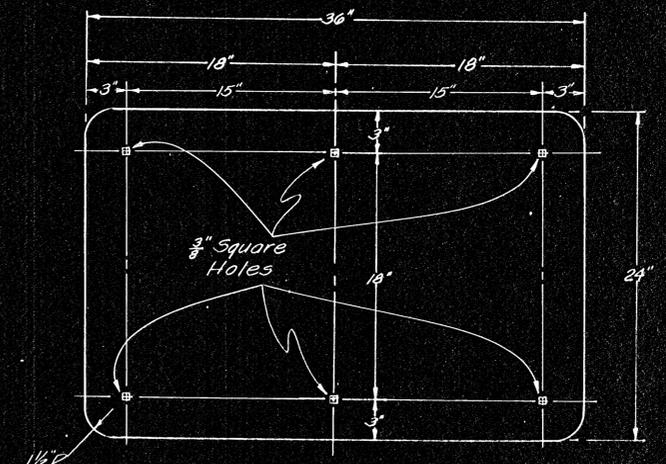

36" x 24" SIGN BLANK
0.100" ALUMINUM

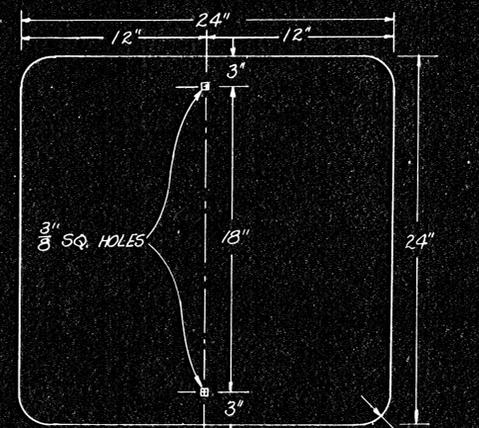

24" x 24" SIGN BLANK
0.080" ALUMINUM

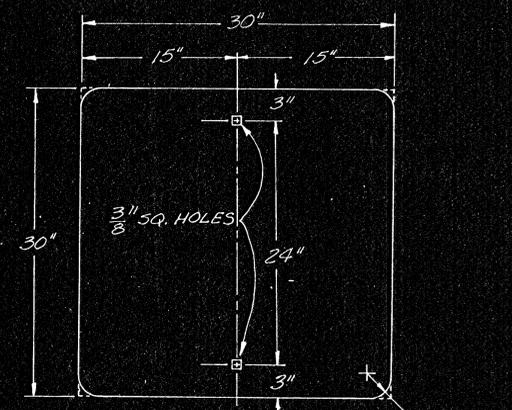

30" x 30" SIGN BLANK
0.100" ALUMINUM

| NO. | DATE | REVISIONS | BY | APP'D |
|-----|------|-----------|----|-------|
| 3 | | | | |
| 2 | | | | |
| 1 | | | | |

KANSAS DEPARTMENT OF TRANSPORTATION
DETAILS FOR FLAT SHEET SIGN BLANKS

SHEET NO. 38 OF 143 SCALE: Variable APP'D: *[Signature]*
 DESIGNED: D.B. QUANTITIES: *[Signature]*
 DESIGN CK: W. DETAIL CK: W. QUAN. CK: *[Signature]* TRACE CK: W.