


F.H.W.A. REGION NO.	STATE	PROJECT NO.	FISCAL YEAR	SHEET NO.	TOTAL SHEETS
7	KANSAS		1978	43	143

PROJ. NO. (BC) 96-87 K-044-1(28) PTS. I & II


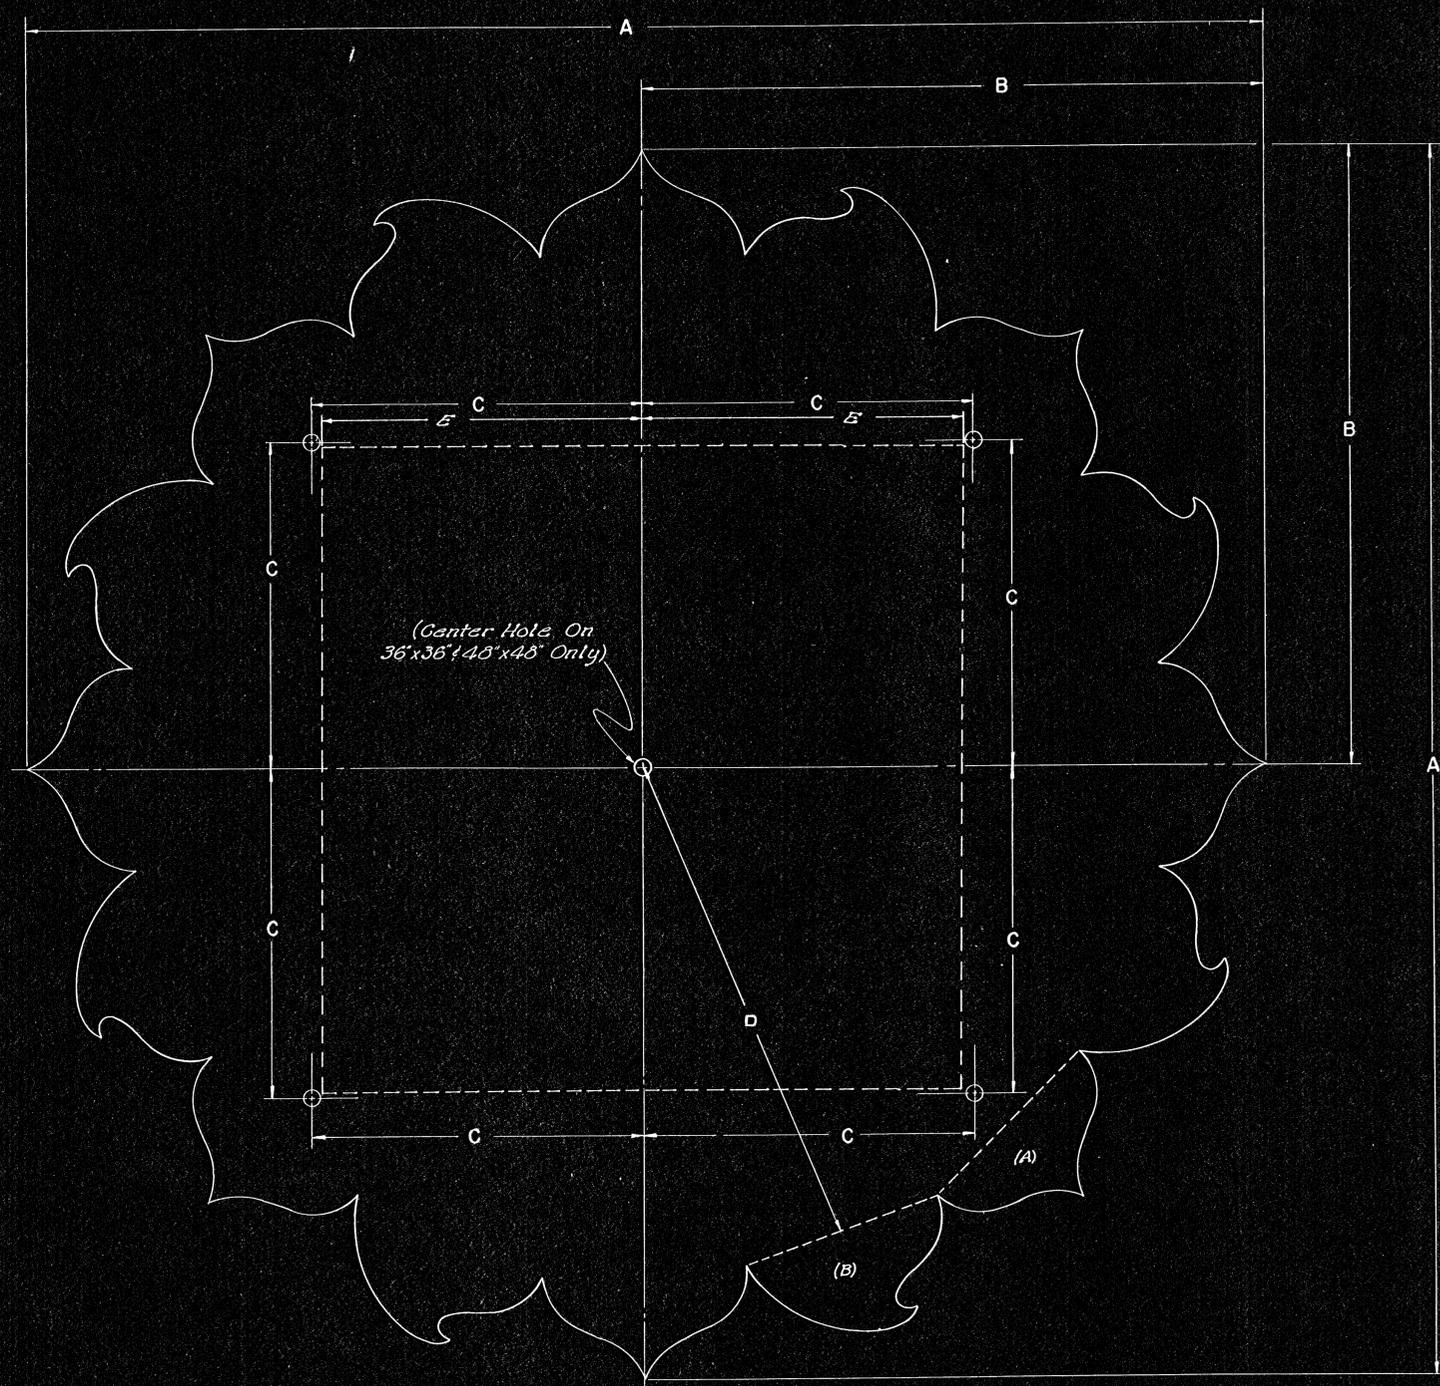


DIMENSIONS FOR KANSAS ROUTE MARKER

SIZE	A	B	C	D	E	Digits	Digit Height Series	Aluminum Thickness
24"x24"	24"	12"	6 1/4"	10"	6"	96	12" B	.080
36"x36"	36"	18"	9 1/8"	15"	9"	96	18" B	.100
48"x48"	48"	24"	14 1/2"	20"	12"	96	24" B	.100

DIMENSIONS FOR PETAL TIPS

Size	A	A/2	B	C	D	E	F	G	H	J	K	L	M	N	O	P	Q	R	S	T	U	
24"x24"	4"	2"	2 3/32"	1 7/32"	1 27/32"	1 21/32"	1 1/4"	2 1/32"	2"	7/16"	3/16"	1/16"	43/64"	1 9/16"	2 3/32"	1 27/32"	2 3/32"	1/4"	1 33/64"	2 5/32"	7/64"	
36"x36"	6"	3"	1 7/64"	1 29/64"	2 1/6"	2"	1 1/4"	3 1/8"	3"	4 1/8"	1 1/8"	3/64"	1"	2 1/6"	3 1/8"	2 1/6"	1 1/8"	3/8"	1 7/64"	3 1/8"	1/64"	
48"x48"	8"	4"	1 7/16"	2 9/16"	2 9/16"	2 1/8"	2 1/4"	2 1/4"	4 1/8"	4"	5 7/8"	2 3/8"	7/8"	1 7/8"	3 3/8"	4 3/32"	2 5/8"	1 9/16"	1/2"	3 3/32"	4 9/32"	7/32"

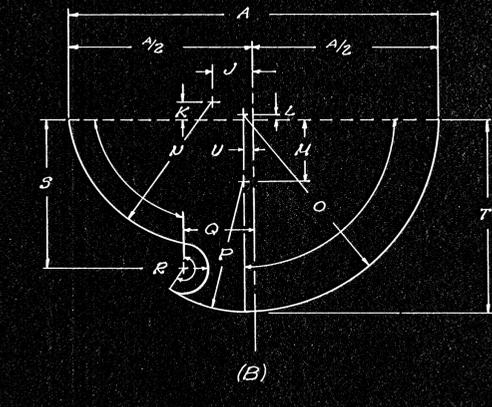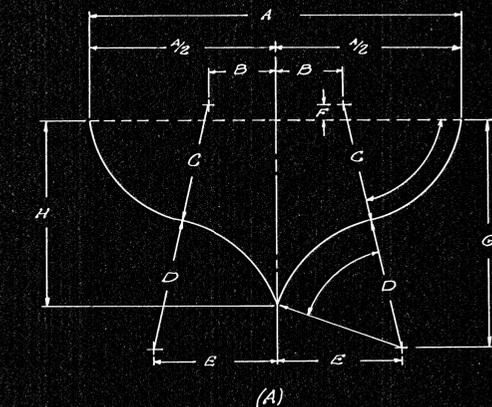

Note:  
 Color specifications (Direct screen process)  
 Sign face shall be covered with enclosed lens yellow reflective sheeting.  
 Digits shall be black process ink.  
 The type of adhesive for reflective sheeting may be solvent activated, heat activated, or pressure sensitive.

Note:  
 Aluminum Sign Blanks to be ASTM B-209, Alloy 6061-T6 or Alloy 5154-H38.  
 All holes to be 3/8" Diameter.  
 All burrs and sharp edges shall be smoothed off.

3					
2					
1					
NO.	DATE	REVISIONS	BY	APP'D	
KANSAS DEPARTMENT OF TRANSPORTATION					
DETAILS FOR REMOVABLE LEGEND					
KANSAS ROUTE MARKER					
SHEET NO. 43	OF 133	SCALE	APP'D	<i>John J. ...</i>	
DESIGNED <i>H.H.</i>	DETAILED <i>H.H.</i>	QUANTITIES	TRACED		
DESIGN CK. <i>W</i>	DETAIL CK. <i>W</i>	QUAN. CK.	TRACE CK.		