


F.H.W.A. REGION NO.	STATE	PROJECT NO.	FISCAL YEAR	SHEET NO.	TOTAL SHEETS
7	KANSAS		1978	48	143

PROJ. NO. (BC)96-87 K-044-1(28) PTS. I & II

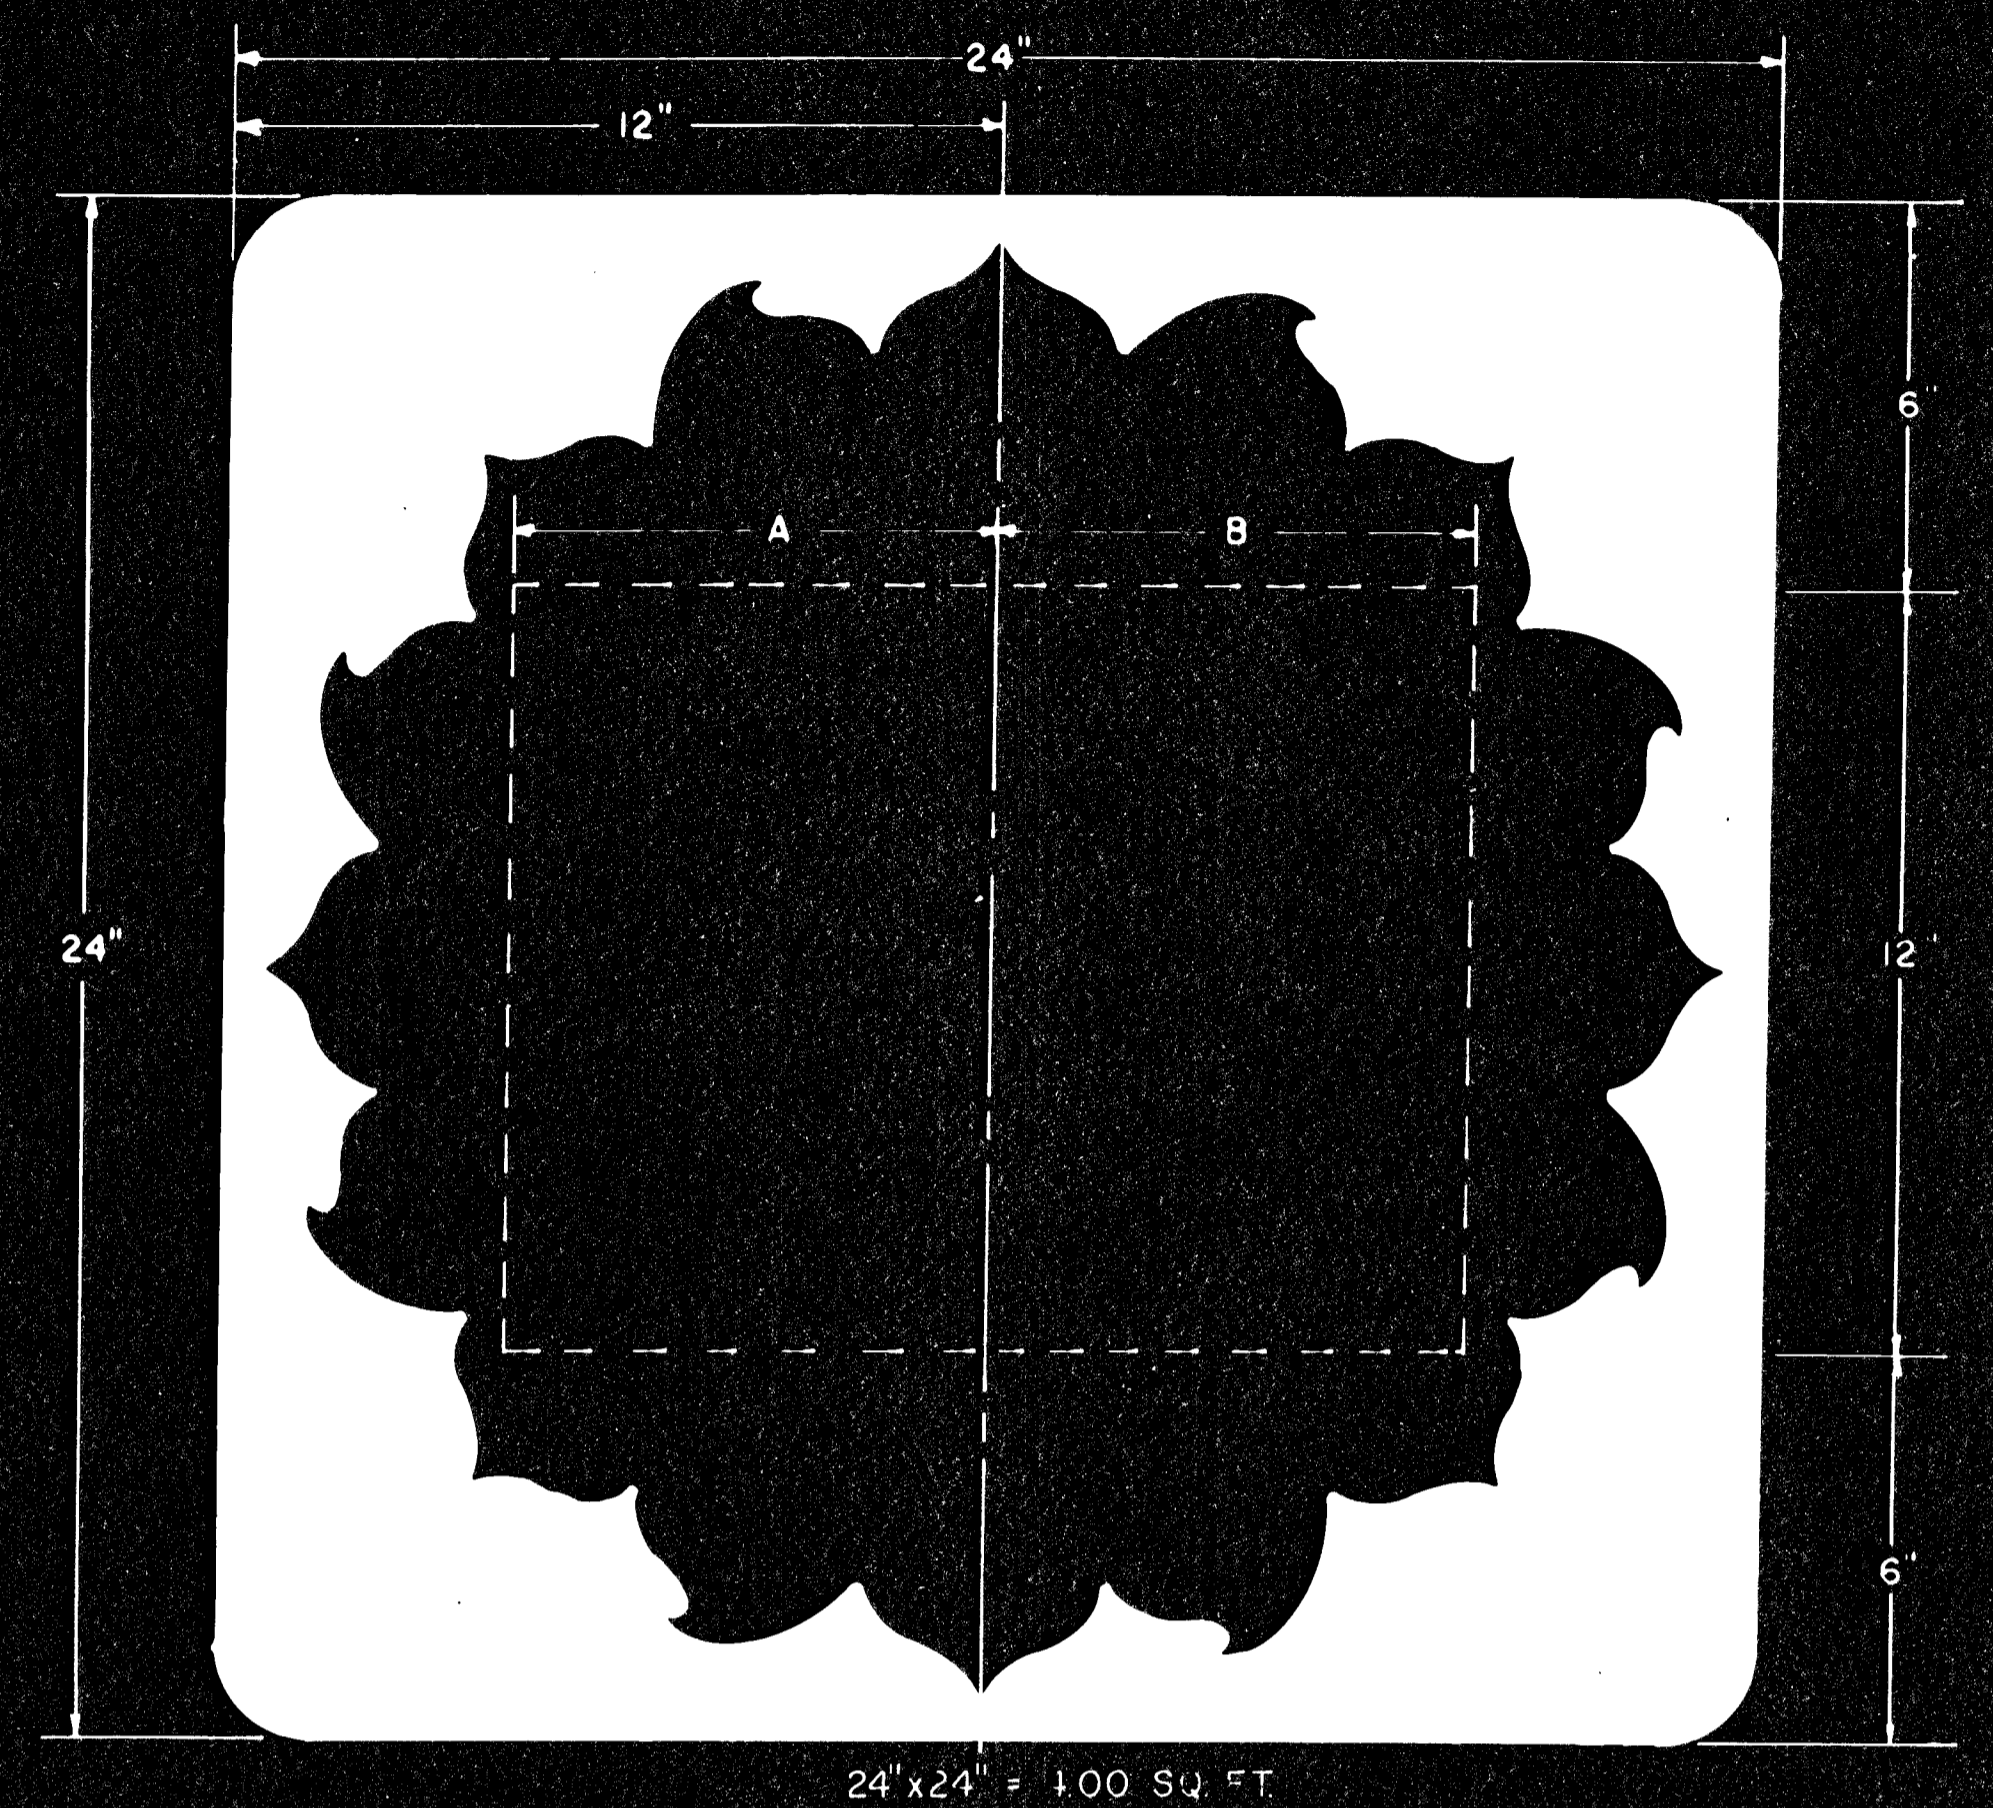

DIMENSIONS FOR KANSAS ROUTE MARKER

Sign Number	Size	Digits	Digit Series	A	B
M1-6	24"x24"	96	C	7 1/2"	7 1/2"

Note: To obtain the sunflower petal details on the Kansas Route Marker, increase all dimensions and features of the shield proportionately.

COLOR SPECIFICATIONS (DIRECT SCREEN PROCESS)

Sign face shall be enclosed lens yellow reflective sheeting. Digits and area around sunflower shall be black process ink.

NOTE: See flat sign detail sheets for aluminum alloys and thickness required. The type of adhesive for reflective sheeting may be solvent activated, heat activated or pressure sensitive.

NO.	DATE	BY	CHK'D	APP'D
KANSAS DEPARTMENT OF TRANSPORTATION				
DESIGN DETAILS FOR				
KANSAS ROUTE MARKER				
(INDEPENDENT USE)				
SHEET NO. 48	OF 143	SCALE 1/2" = 1"	DATE 11/78	APP'D [Signature]
DRAWN BY [Signature]	CHECKED BY [Signature]	DESIGNED BY [Signature]	DETAILS BY [Signature]	DATE 11/78