

FHWA REGION	STATE	PROJECT NO.	YEAR	SHEET NO.	TOTAL SHEETS
7	KANSAS		1978	50	143

PROJ. NO. (BC)96-87 K-044-(128) PTS. I & II




R2-1

*Optically space numerals about vertical centerline.

SIGN	DIMENSIONS (INCHES)											
	A	B	C	D	E	F	G	H	J	K	L	P
MIN.	18	24	3/8	5/8	3	3E	2	8E	1-1/2	7-3/16	5-1/2	
STD.	24	30	3/8	5/8	4	4E	2	10E	1-1/2	9-9/16	7-5/16	
EXPWY.	36	48	5/8	7/8	6	6E	5	14E	2-1/4	14-3/8	11	
FWY.	48	60	3/4	1-1/4	8	8E	6	16E	3	18-1/8	14-5/8	

COLORS

LEGEND - BLACK (NON-REFL)
BACKGROUND - WHITE (REFL)

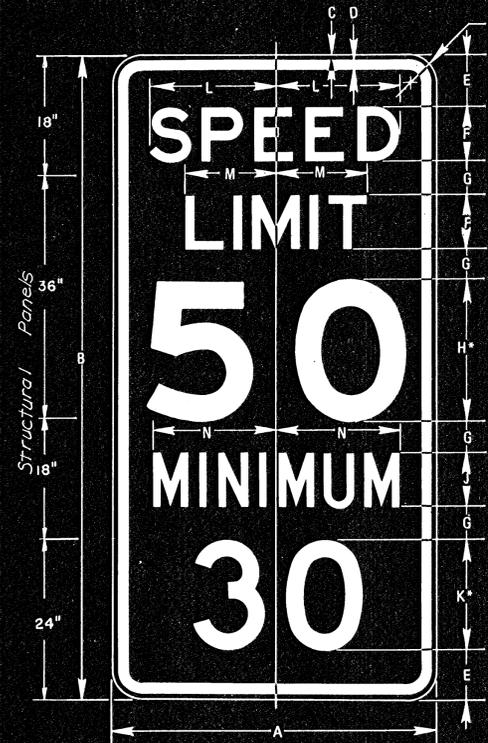


R2-4a

*Optically space numerals about vertical centerline.

SIGN	DIMENSIONS (INCHES)													
	A	B	C	D	E	F	G	H	J	K	L	M	N	P
MIN. & STD.	24	48	3/8	5/8	4	4E	2-1/2	10E	4C	8D	9-5/8	7-5/16	9-3/16	1-1/2
EXPWY.	36	72	5/8	7/8	6	6E	4	14E	6C	12D	14-3/8	11	13-3/4	2-1/4
FWY.	48	96	3/4	1-1/4	8	8E	6-1/2	16E	8C	14D	19-1/4	14-5/8	18-3/8	3

COLORS

LEGEND - BLACK (NON-REFL)
BACKGROUND - WHITE (REFL)

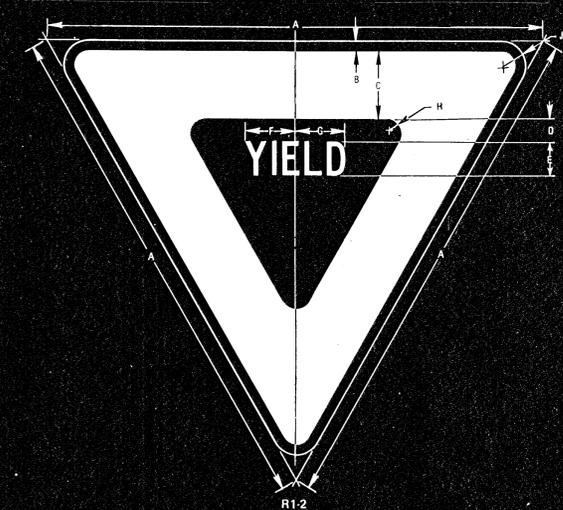

R1-2

SIGN	DIMENSIONS (INCHES)									
	A	B	C	D	E	F	G	H	J	P
MIN.	30	5/8	4	1-3/4	2-1/2C	3-15/16	3-5/8	7/8	1-1/2	
STD.	36	3/4	5	2	3C	4-11/16	4-3/8	1-1/4	2	
EXPWY.	48	1	6	2-3/4	4C	6-1/4	5-7/8	2	3	
FWY.	60	1-1/2	8	3-1/2	5C	7-7/8	7-1/4	2-1/2	4	

COLORS

LEGEND - RED (REFL)
BACKGROUND - WHITE (REFL)

3					
2					
1					
NO.	DATE	REVISIONS	BY	APP'D	
KANSAS DEPARTMENT OF TRANSPORTATION					
DESIGN DETAILS FOR REGULATORY SIGNS					
SHEET NO. 50 OF 143	SCALE: VARIABLE	APP'D	QUANTITIES	DESIGNED: DG	TRACED: [Signature]
DESIGN CK.	DETAIL CK.	QUAN. CK.	TRACE CK.		