
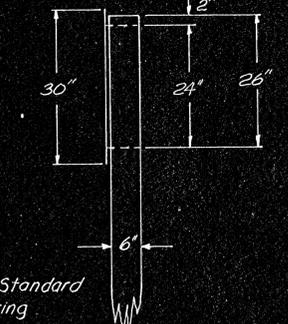
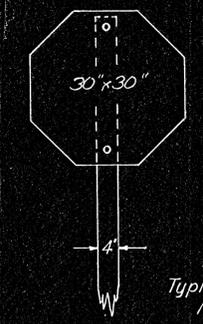
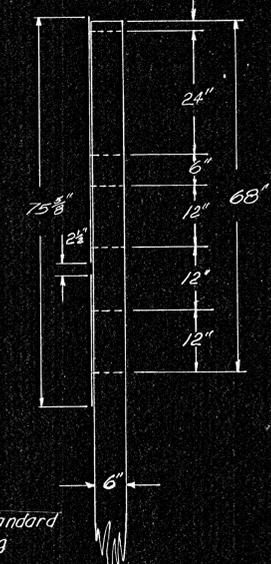
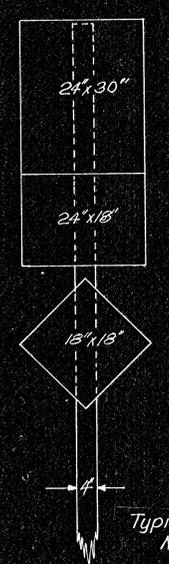
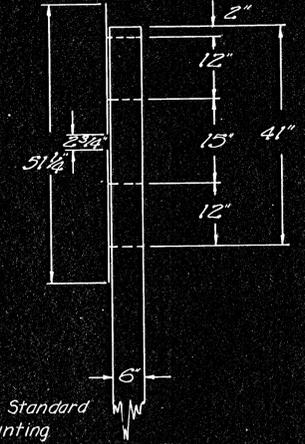
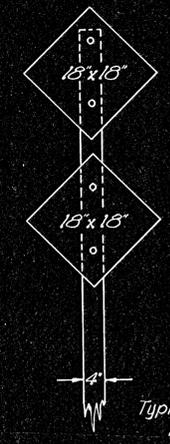
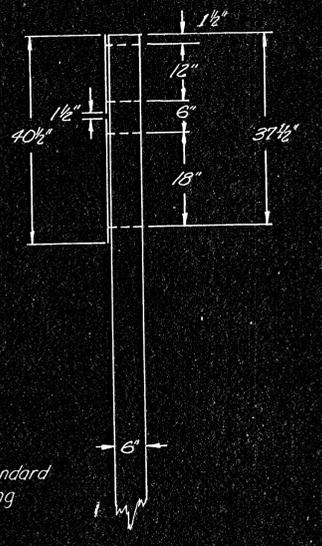
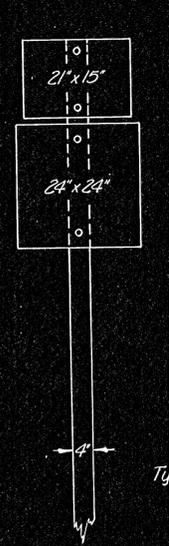
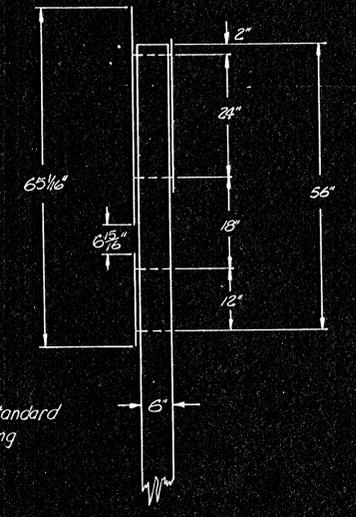
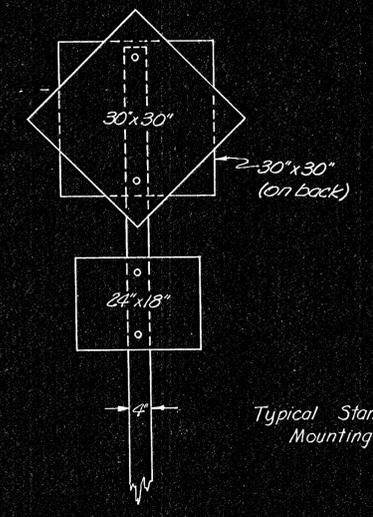
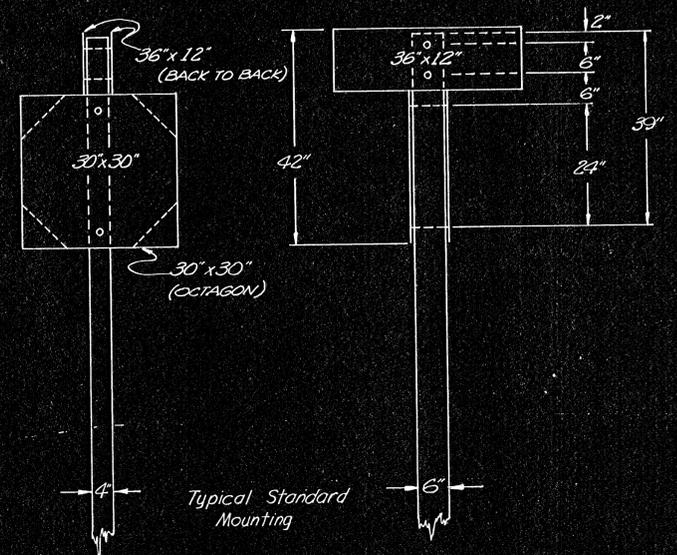
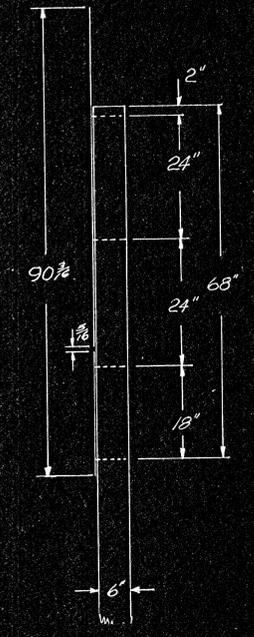


FED. ROAD DIST. NO.	STATE	PROJECT NO.	YEAR	SHEET NO.	TOTAL SHEETS
7	KANSAS		1978	57	143

PROJ. NO. (BC) 96-87 K-044-1(28) PTS. I & II

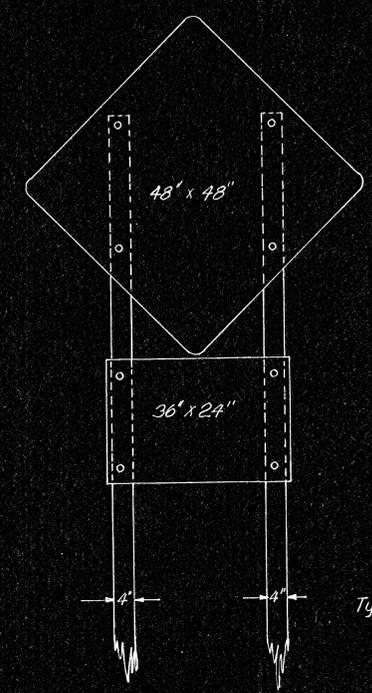

3					
2					
1					
NO.	DATE	REVISIONS	BY	APP'D	
KANSAS DEPARTMENT OF TRANSPORTATION					
MOUNTING DETAILS FOR FLAT SHEET SIGNS ON WOOD POSTS					
SHEET NO. 57 OF 143	SCALE VARIABLE	APP'D	Julius J. [Signature]		
DESIGNED DG	DETAILED	QUANTITIES	TRACE		
DESIGN CK.	DETAIL CK.	QUAN. CK.	TRACE CK.		