



FHWA REGION NO.	STATE	PROJECT NO.	YEAR	SHEET NO.	TOTAL SHEETS
7	KANSAS		1973	69	143

PROJ. NO. (BC) 96-87 K-044 -1(28) PTS I & II

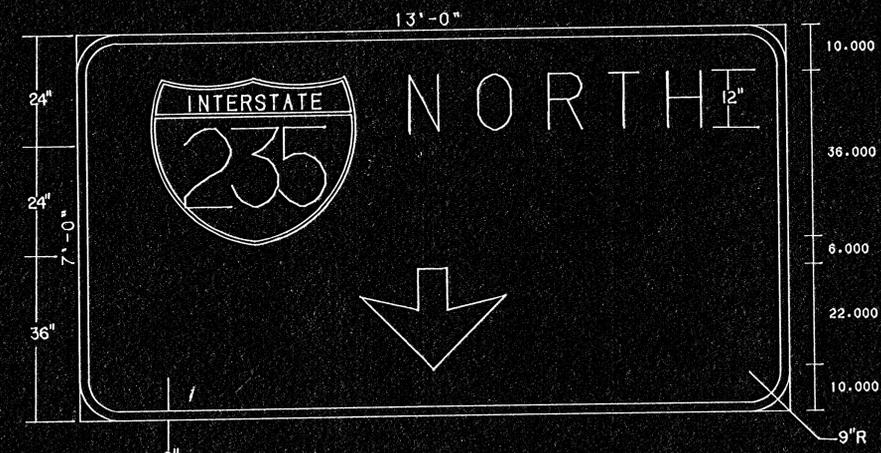


1"=18"

SHIELD	N	O	R	T	H
16-3	45-0	12-0	15-1	15-4	13-2
62-0	32-0	62-0			

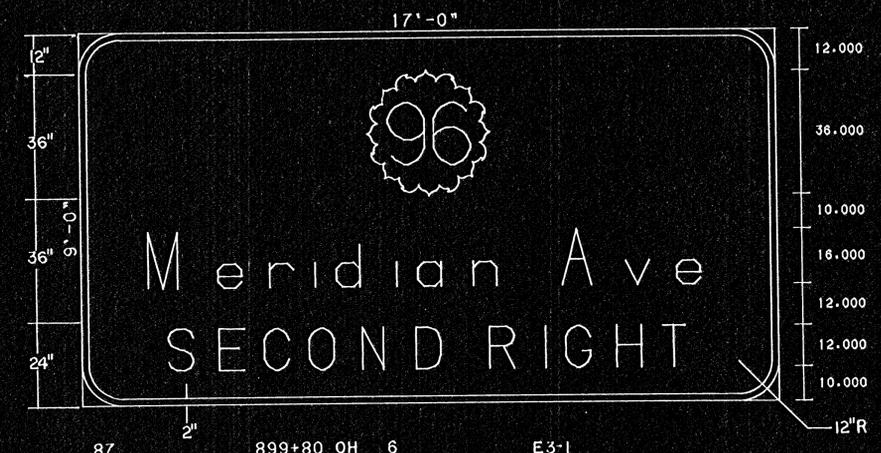


1"=24"

SHIELD	R	D	A	N	A	V	E
84-0	36-0	84-0					
19-4	20-2	15-1	11-4	7-7	16-2	7-7	16-2
25-1	14-6	13-1	13-1	15-4	16-0	9-4	12-0

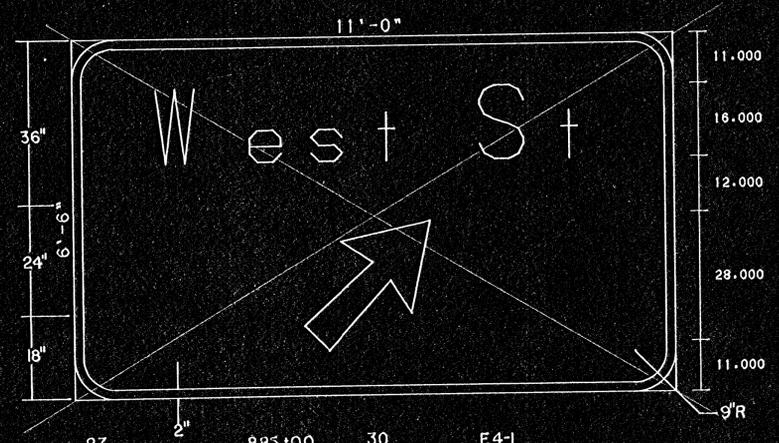

1"=18"

SHIELD	E	S	T	S	T
18-3	20-5	13-4	13-2	7-7	16-0
52-0	28-0	52-0			

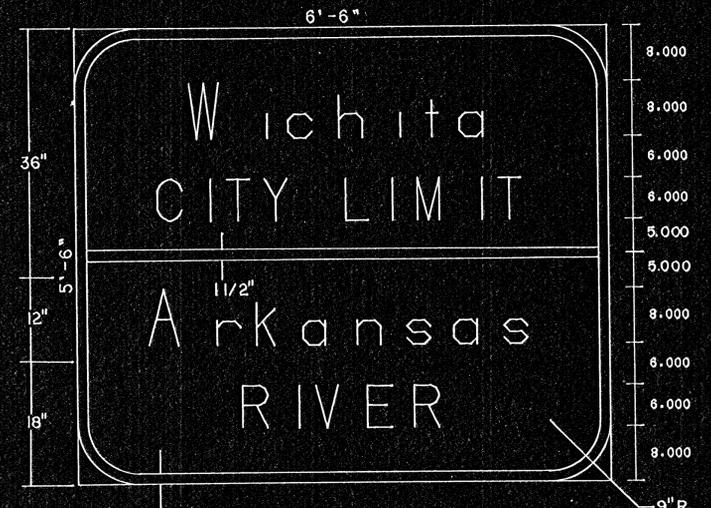

1"=12"

W	C	H	I	T	A	R	S
16-5	10-4	3-7	7-5	8-1	3-6	5-8	5-1
11-7	7-0	3-1	5-4	6-0	6-0	5-1	4-3
10-4	9-7	5-6	6-6	8-1	7-2	6-7	7-3
24-0	7-4	3-3	7-4	6-7	4-8	24-0	

See sheet 80 for Detailed Specification

KANSAS DEPARTMENT OF TRANSPORTATION  
 DESIGN DETAILS  
 FOR  
 REMOVABLE LEGEND SIGNS

SHEET NO. 69 OF 143	SCALE VARIABLE	APP'D	
DESIGNED DG	DETAILS DG	QUANTITIES	TRACE
DESIGN CK.	DETAIL CK.	QUAN. CK.	TRACE CK.