


FHWA REGION NO.	STATE	PROJECT NO.	YEAR	SHEET NO.	TOTAL SHEETS
7	KANSAS		1978	74	143

PROJ. NO. (BC) 96-87-K044-1(28) PTS. I & II

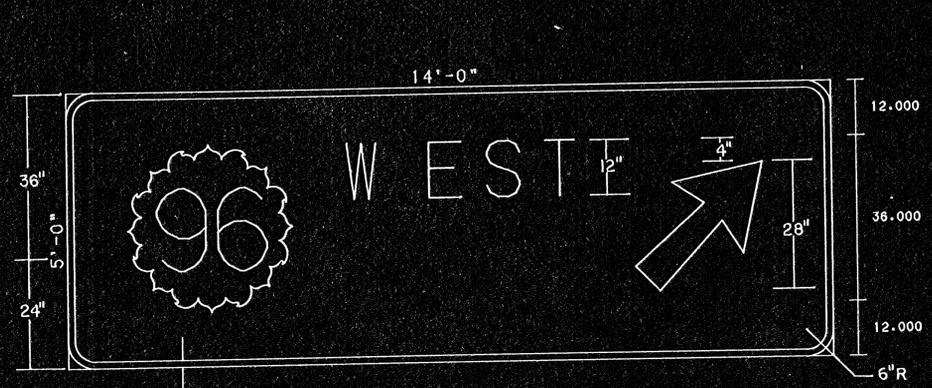


87 1 1/2" 922+23 OH 16 E6-1
1" = 18"

SHIELD	W	E	S	T	ARROW
13-6	36-0	12-0	18-0	12-7	12-6
				8-7	12-0
					28-0
					13-6



87 2" 922+23 OH 17 E6-1
1" = 30"

SHIELD	SHIELD	S	O	U	T	H
112-0	18-0	10-1	8-7	93-0		
15-0	28-0	12-0	45-0	12-0	36-0	12-0
				14-1	15-1	13-2
						12-7
						9-5
						15-0

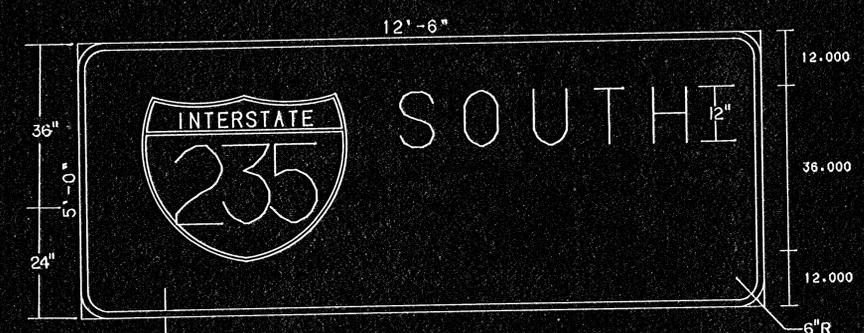

87 1 1/2" 378+47 OH 20 E6-3a
1" = 18"

SHIELD	S	O	U	T	H
14-0	45-0	12-0	14-1	15-1	13-2
				12-7	9-5
					14-0



087 447+80 GM 48 I-92
39+25 GM
1" = 12"

W	C	H	I	L	I	A	C	I	T
13-5	10-4	3-7	7-5	8-1	3-8	5-6	5-1	13-5	
8-7	7-0	3-1	5-4	6-0	6-0	6-1	4-3	8-6	3-1
								4-3	8-6

See sheet 80 for Detailed Specification

KANSAS DEPARTMENT OF TRANSPORTATION
DESIGN DETAILS
FOR
REMOVABLE LEGEND SIGNS

SHEET NO. 74 OF 143 SCALE VARIABLE APP'D *[Signature]*
DESIGNED DG DETAILS DG QUANTITIES TRACED
DESIGN CK. DETAIL CK. QUANT. CK. TRACE CK.