

R.D. ROAD DIV. NO.	STATE	PROJECT NO.	FISCAL YEAR	SHEET NO.	TOTAL SHEETS
5	KANSAS	35W-371-35W 22122.1	1958	10	31



Sta 654.94 El. 1276.42

* Exc. 283,140 Cu. Yds. (C+20%)
 * Emb. 235,980 Cu. Yds.
 * Incl. 277,777 Cu. Yds. Exc. From Sites furnished by the Contractor and approved as to location, material, and depth of cut by the Engineer.
 * Incl. 3,000 Cu. Yds. Emb. for east berms at U.S. of Bridges.
 * Incl. 3,320 Cu. Yds. Emb. for South Berm 35W over 235 NB.
 * Incl. 2,073 Cu. Yds. Emb. for East Berm Ramp B over 235 NB.
 8' 5" D.F. LT SB

DATE	6-7-58
BY	H.L.D.
FINAL SURVEY	
SURVEY	
PLOTTED	
TEMP. PLATE	
NOTE BOOK	
AREAS CHECKED	
NO.	

DATE	10-23-58
BY	H.L.D.
ORIGINAL SURVEY	
SURVEY	
PLOTTED	
TEMP. PLATE	
NOTE BOOK	
AREAS CHECKED	
NO.	

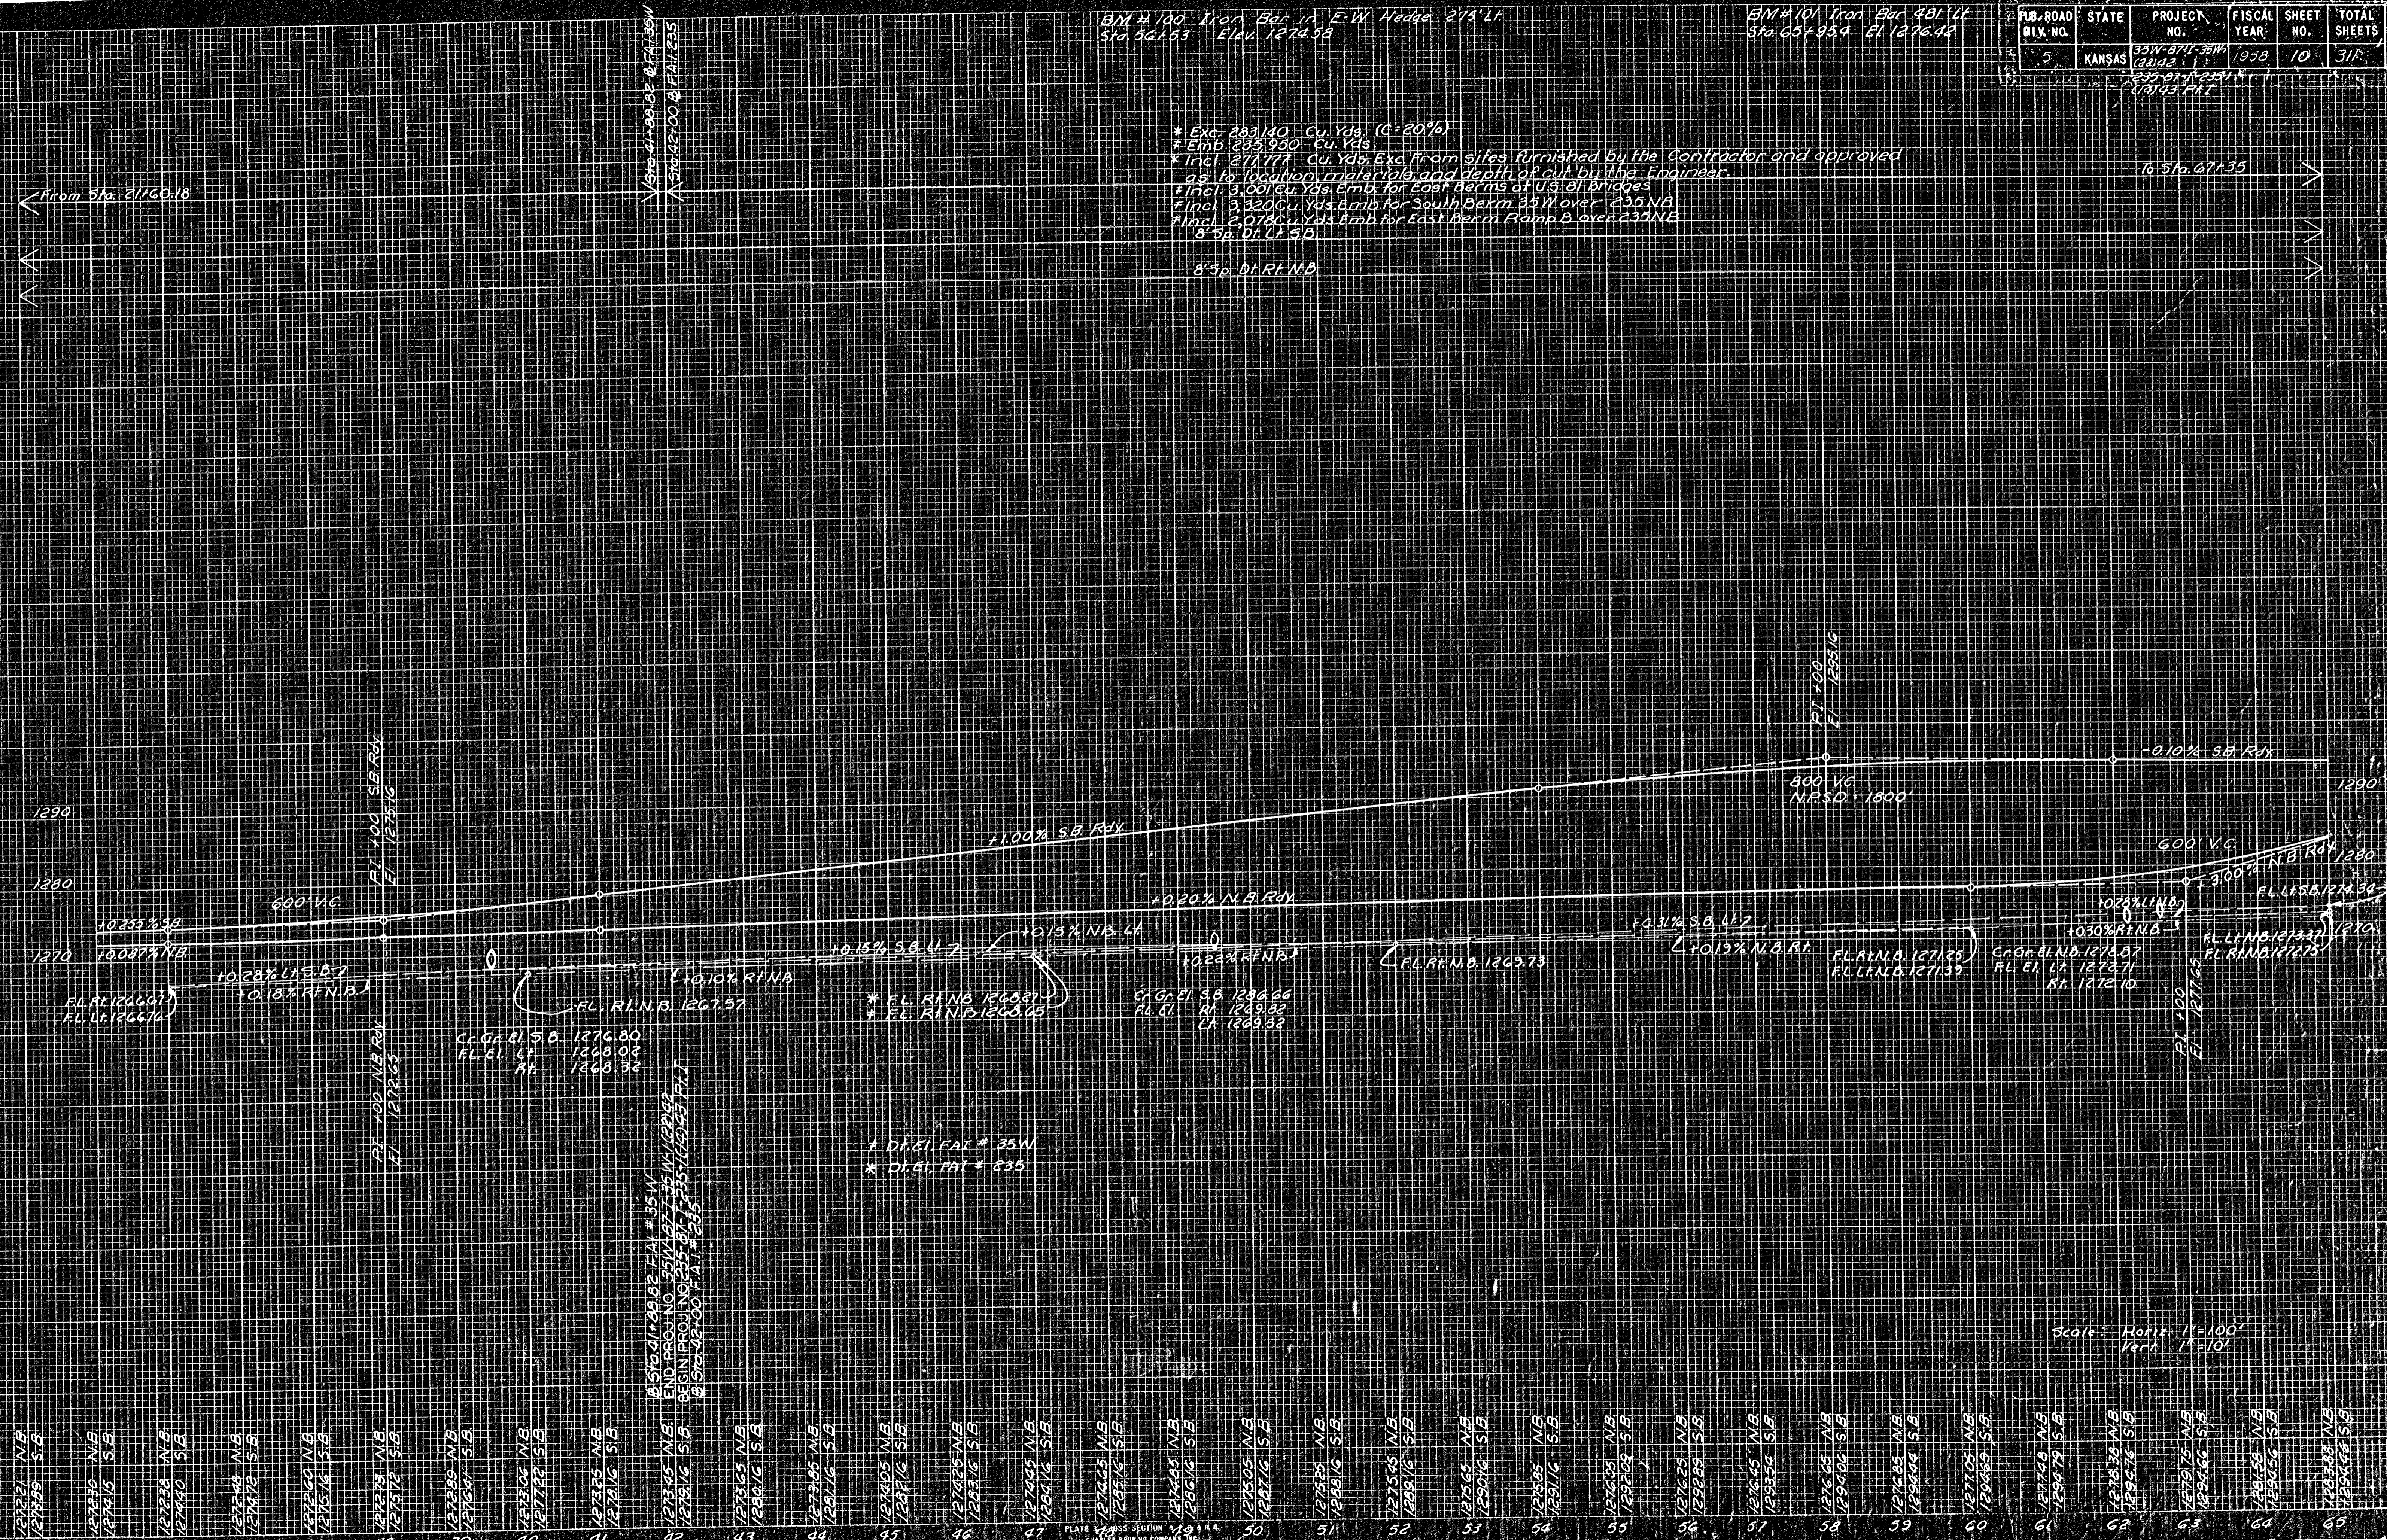


------------	------------	----