




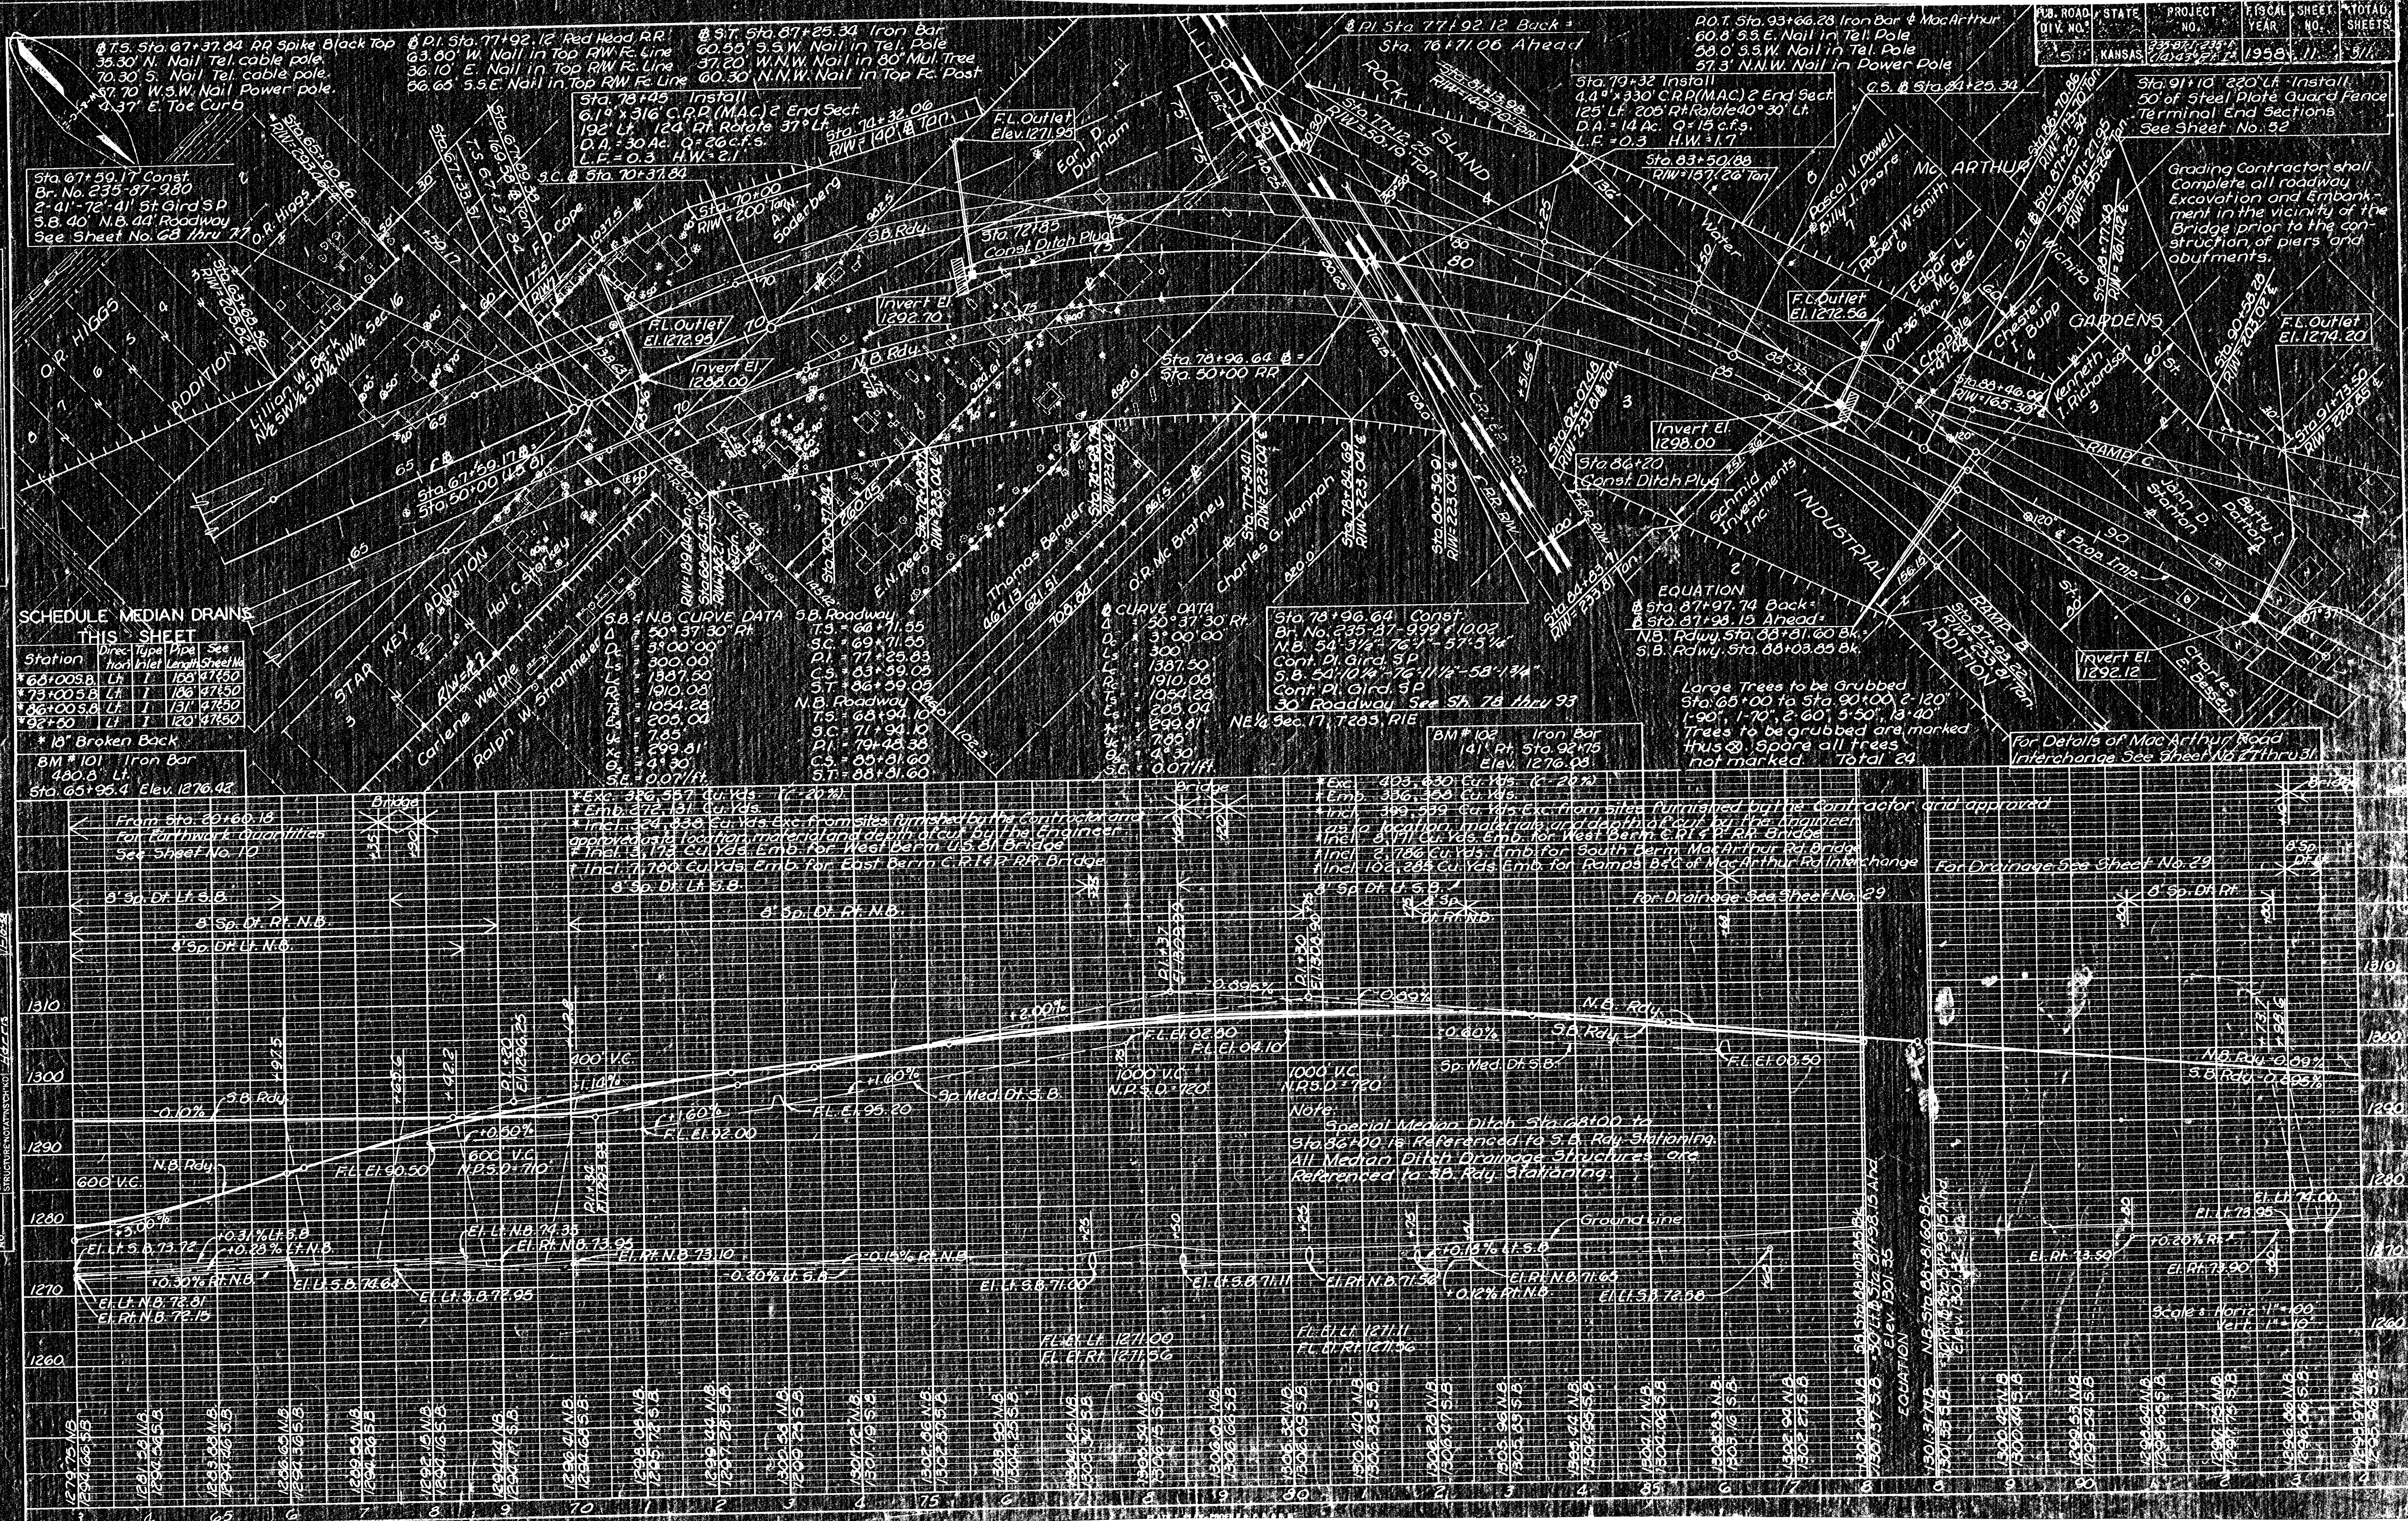


Grading Contractor shall complete all roadway excavation and embankment in the vicinity of the bridge prior to the construction of piers and abutments.


For Drainage See Sheet No. 29

For Drainage See Sheet No. 29

