



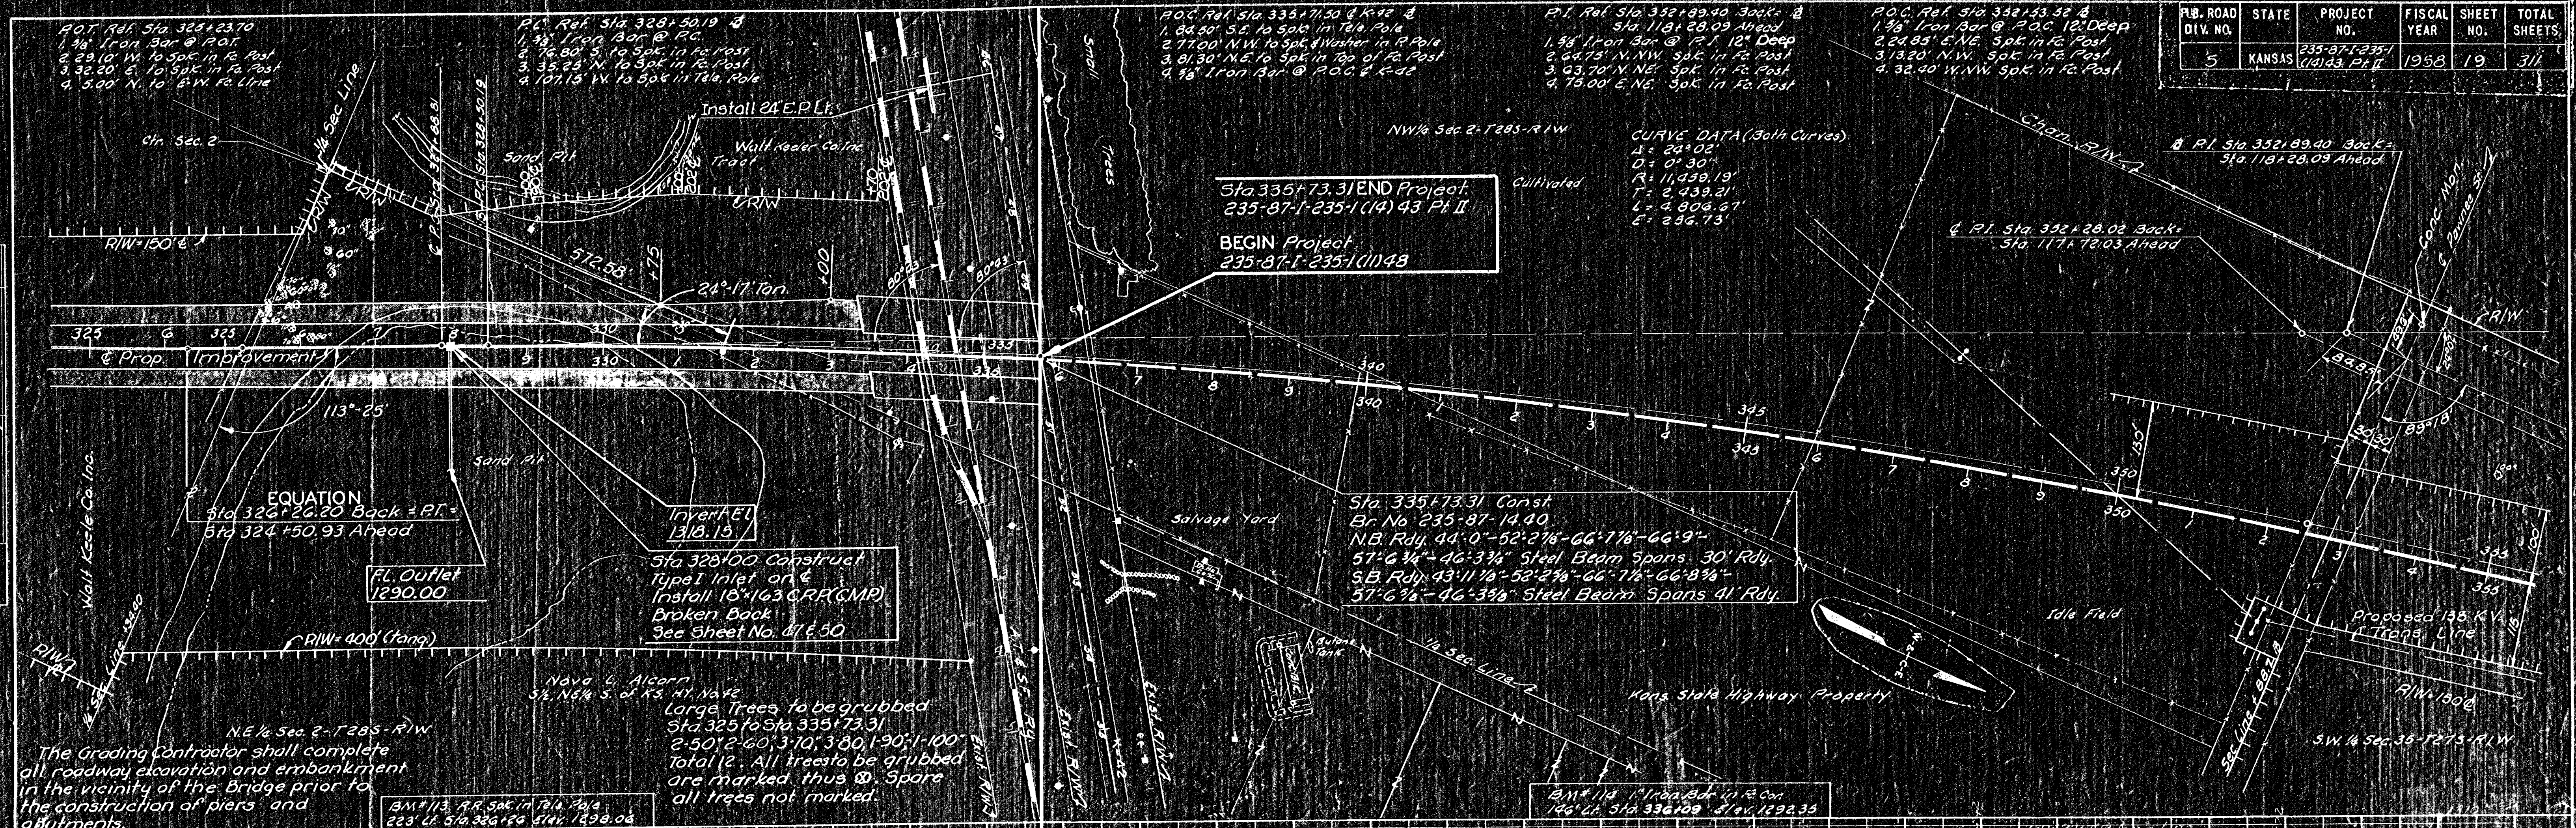

PLS. ROAD DIV. NO.	STATE	PROJECT NO.	FISCAL YEAR	SHEET NO.	TOTAL SHEETS
5	KANSAS	235-87-1235-1 (10) 43 P. II	1958	19	311

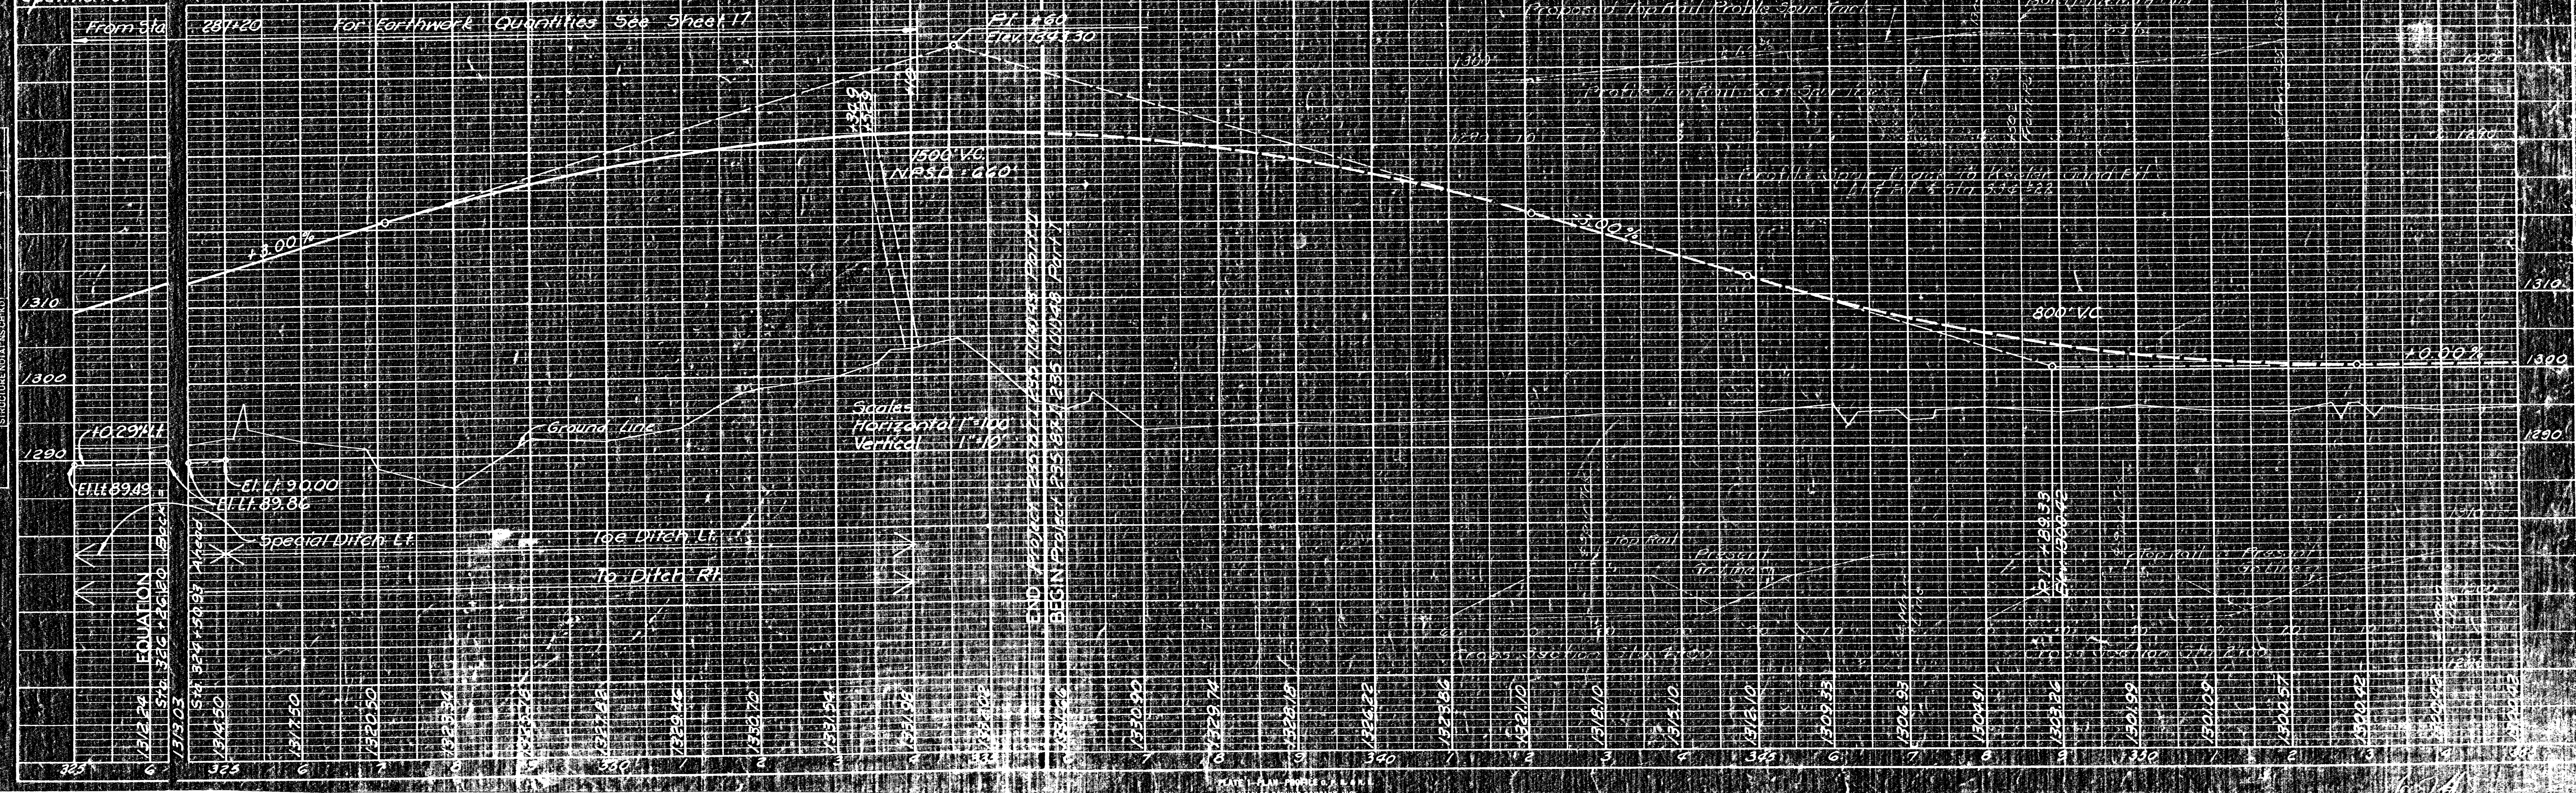

DATE	BY	NO.
1/27/57	1/27/57	1/27/57

DATE	BY	NO.
1/27/57	1/27/57	1/27/57