

**GossonLivingston**

Architecture  
420 South Emporia  
Wichita, KS 67202  
Tel: (316) 265-9367  
Fax: (316) 265-5646  
Email: architect@gl.com

© 2007 Gosson Livingston Associates, Inc.

The drawing and all information herein is the exclusive property of Gosson Livingston Associates, Inc. and is not to be copied or used in any way without the express written consent of Gosson Livingston Associates, Inc. All drawings, specifications, ideas, designs and arrangements appearing herein constitute the original and unpublished work of:  
Gosson Livingston Associates, Inc.



Johnson & Associates, Inc.

100 E. California Ave. - Third Floor

Oklahoma City, OK 73104

(405) 235-8075 FAX (405) 235-8078

Certificate of Authorization #E-1128 EXP. DATE: 12-31-2008




**WATERWALK**

**PUBLIC IMPROVEMENTS PHASE 2 PACKAGE 3**

Mark	Date	Description
	12/17/07	BID SET
	4/25/07	FIELD CHECK SET

**GRADING PLAN**

Job No.	HW3.3
Date	12-17-07
Drawn	B.C.
Checked	P.B.
OF <b>3</b> Dwg. <b>32</b> of <b>44</b>	

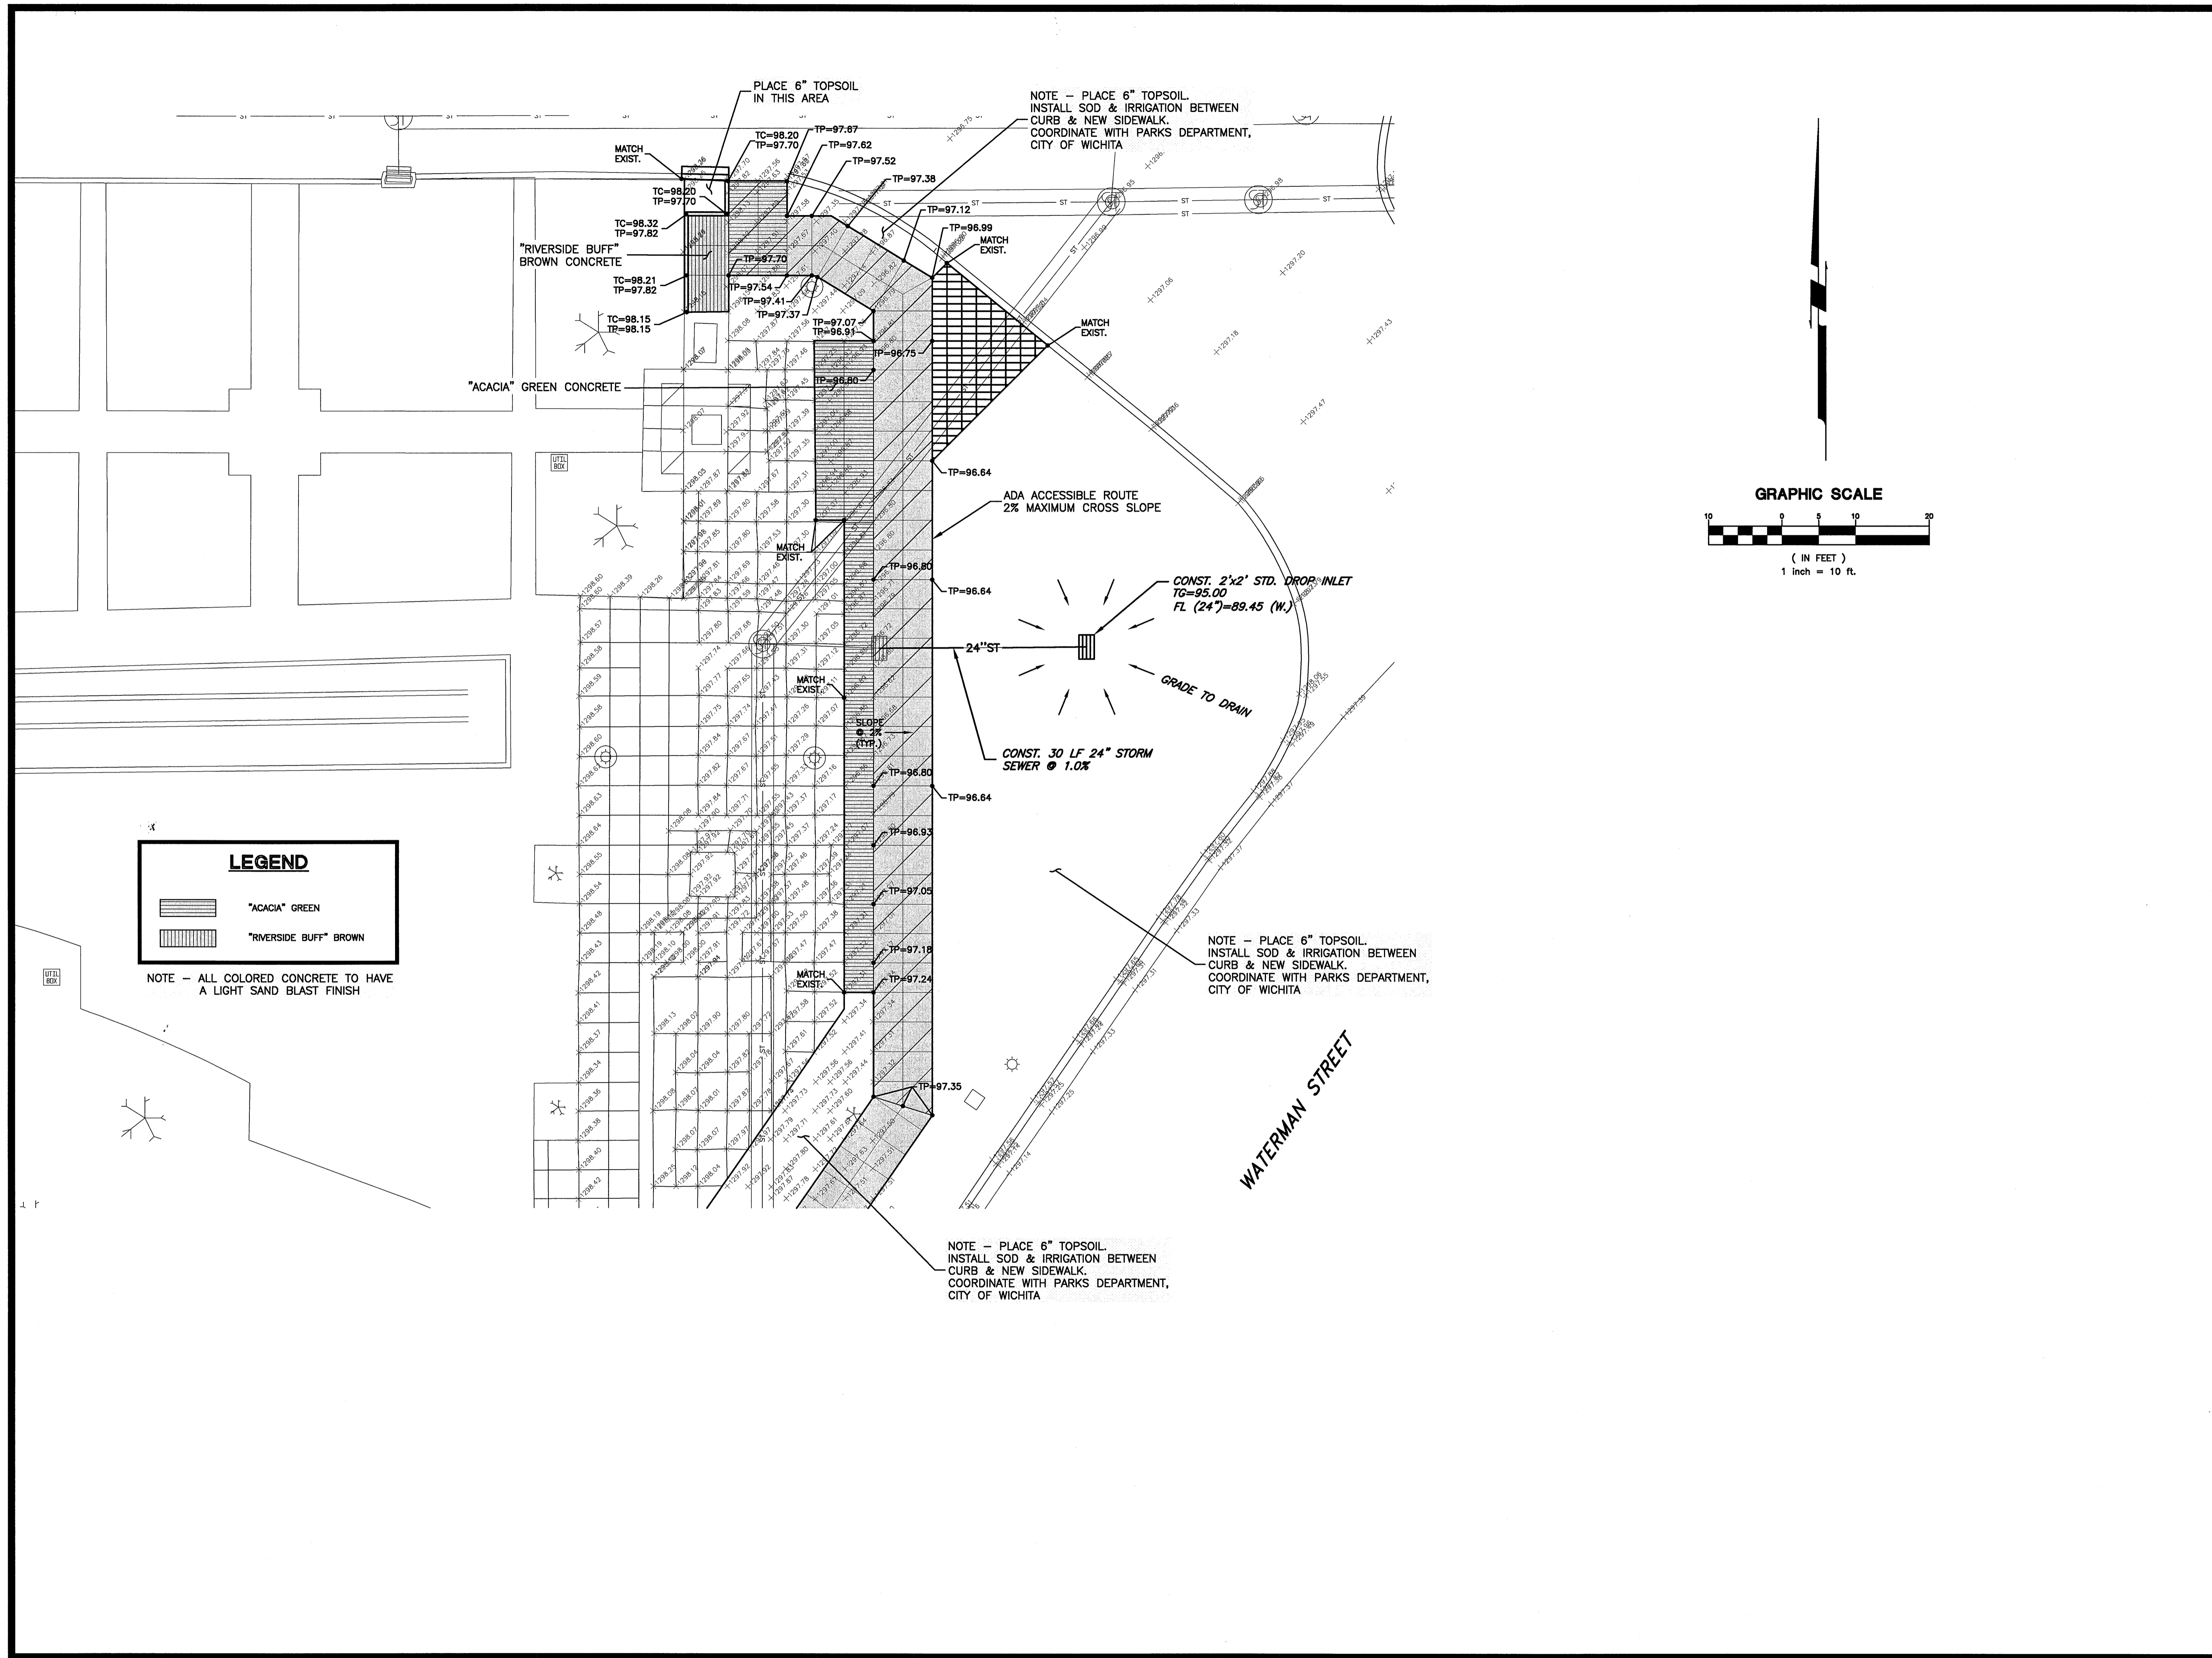

12/17/07 12:15 PM P:\HW3\215101-1\HW3-1\HW3-1.dwg 12/17/2007 4:06 PM Bob Cain