

Revised 3 March 1959
Revised 4 November 1959


PUB. ROAD DIV. NO.	STATE	PROJECT NO.	FISCAL YEAR	SHEET NO.	TOTAL SHEETS
5	KANSAS	235-871-235- 1(15)49 P.F.H.	1953	1	187

PROJ. NO 235-87 I -235-1(15) ⁵³49 PART III

GRADING BRIDGES

FEDERAL AID PROJECT
SEDGWICK COUNTY
INTERSTATE 235
ACCESS CONTROL

TRAFFIC CENSUS 7200 VEHICLES PER DAY (AV.) 1975

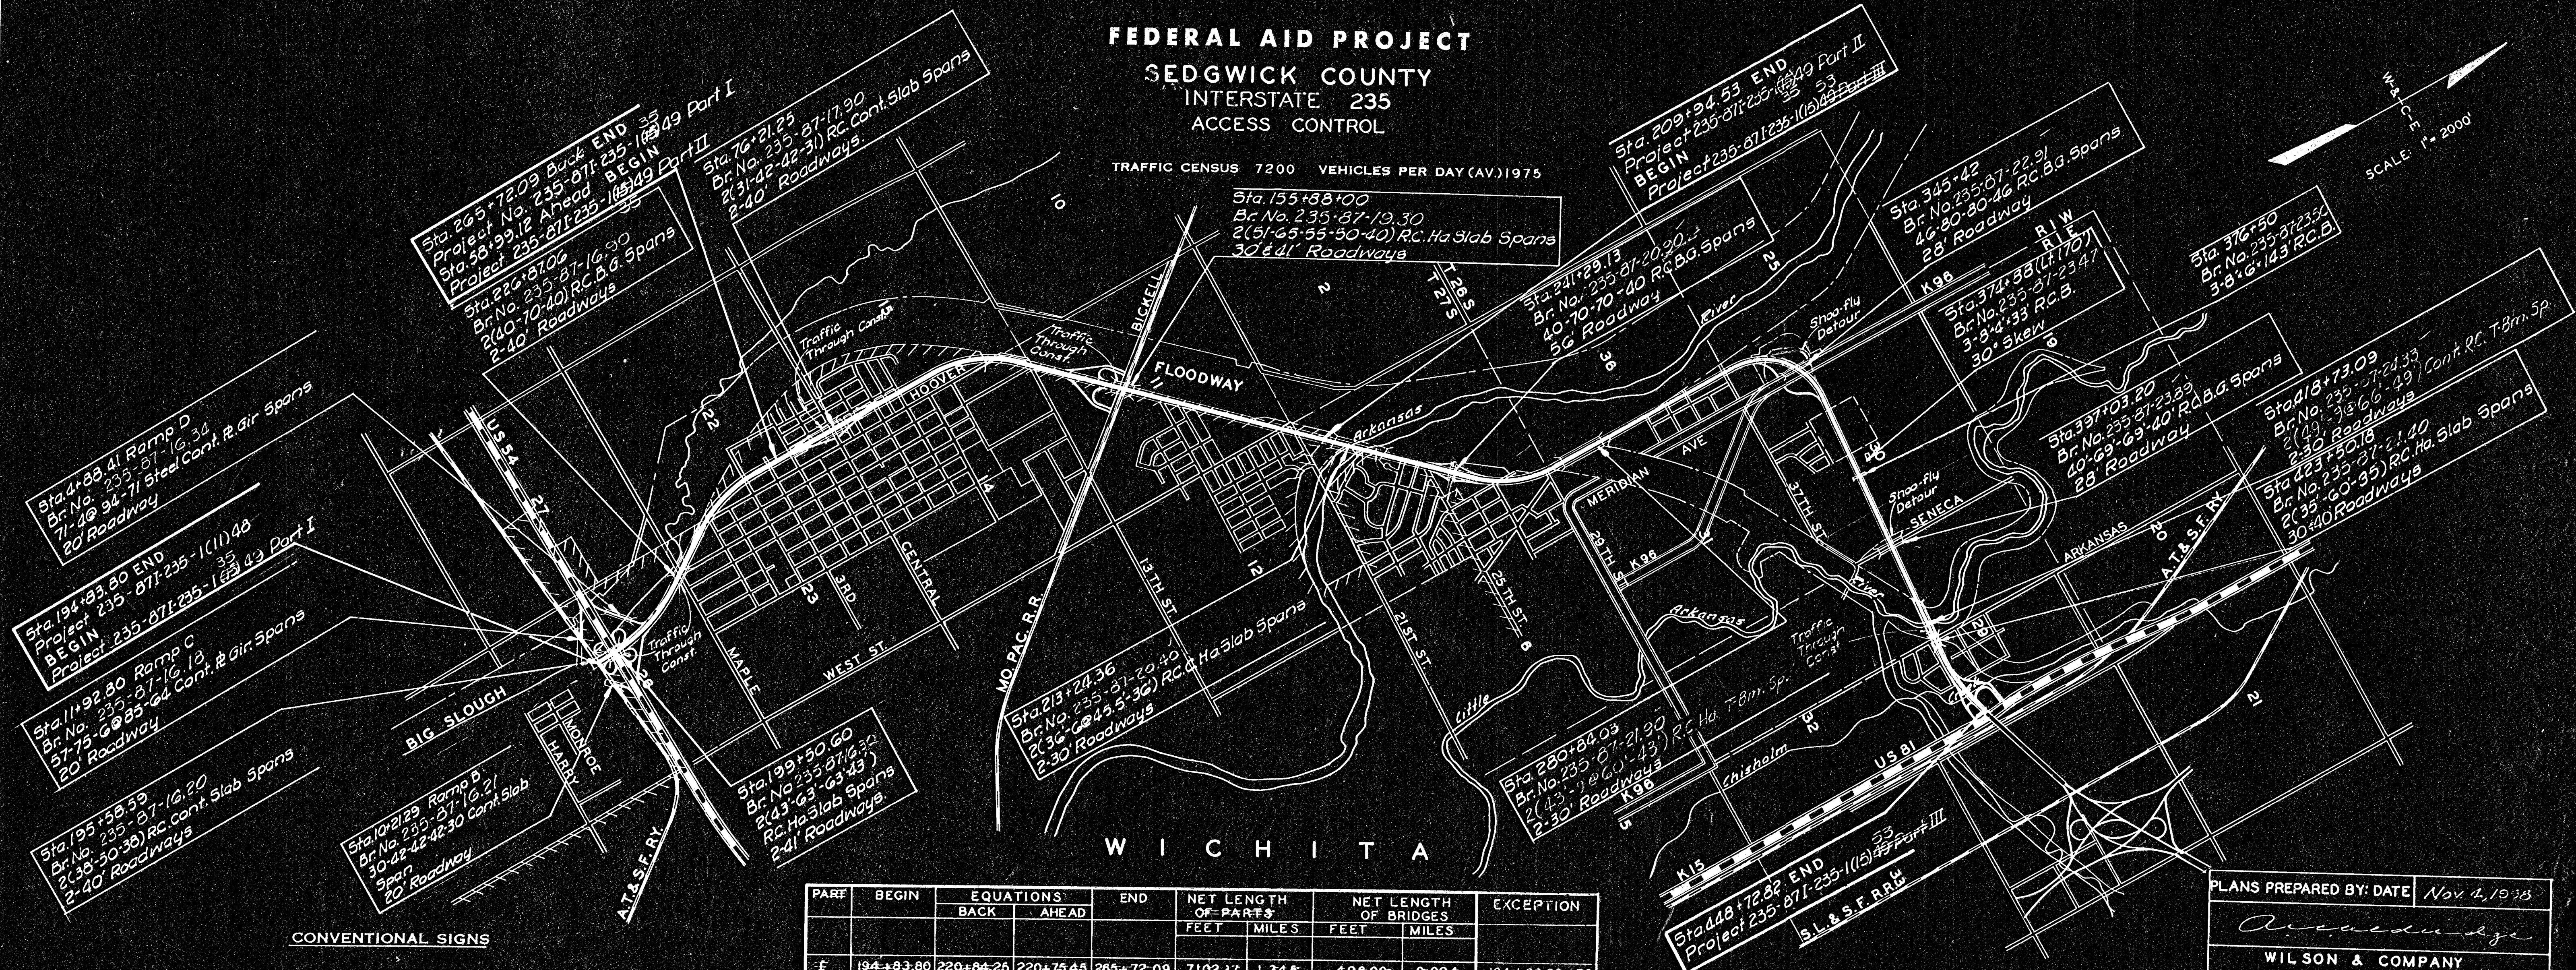

COUNTY LINE.....	RETAINING WALL.....	
CITY, VILLAGE, OR BOROUGH.....	BASE OR SURVEY LINE.....	
STATE OR NATIONAL LINE.....	LEVEE.....	
TOWNSHIP LINE.....	CULVERTS.....	
SECTION LINE.....	DROP INLETS.....	
GRANT LINE.....	TROLLEY POLE.....	
FENCE LINE.....	POWER LINE.....	
GUARD FENCE.....	TELEPHONE OR TELEGRAPH LINE.....	
UNFENCED PROPERTY.....	MARSH.....	
RIGHT OF WAY LINE.....	HEDGE.....	
TRAVELLED WAY.....	TREES.....	
RAILROADS.....	GRADE ELEVATION.....	
CITY LIMITS.....	ACCESS CONTROL.....	

PART	BEGIN	EQUATIONS		END	NET LENGTH OF PARTS		NET LENGTH OF BRIDGES		EXCEPTION
		BACK	AHEAD		FEET	MILES	FEET	MILES	
I	194+83.80	220+84.25 256+26.79	220+75.45 236+16.51	265+72.09	7102.37	1.345	496.00	0.094	24+83.80 194+54+34 -10=54
II	58+99.12	126+73.32	126+83.49	209+94.53	15085.24	2.857	412.02	0.078	
III	209+94.53	273+85.59	276+52.75	448+72.82	23525.15	4.445	1829.17	0.346	STA 447+86.8 TO 443+72.82 -44.94 FT.

GROSS LENGTH	23 0' 13"
ADDITIONS	
EXCEPTIONS	85.98

NET LENGTH OF PROJECT	1.25	FT.	MILES
NET LENGTH OF BRIDGES	1.78	FT.	MILES
NET LENGTH OF ROAD	1.05	FT.	MILES

COMPLETED CONSTRUCTION PLANS
HAVE BEEN MICROFILMED.
FOR ANY CHANGES MADE
ON CONSTRUCTION SEE
ROLL 351, FRAME 421

RECOM. FOR APPROVAL DATE

ENGINEER OF DESIGN
STATE HIGHWAY COMMISSION OF KANSAS

APPROVED _____ DATE _____

STATE HIGHWAY ENGINEER
STATE HIGHWAY COMMISSION OF KANSAS

PLANS PREPARED BY: DATE	Nov. 4, 1938
-------------------------	--------------

WILSON & COMPANY
ENGINEERS - ARCHITECTS

RECOM. FOR APPROVAL DATE

ENGINEER
BUREAU OF PUBLIC ROADS
DEPARTMENT OF COMMERCE

APPROVED _____ DATE _____

DISTRICT ENGINEER
BUREAU OF PUBLIC ROADS
DEPARTMENT OF COMMERCE

14668