
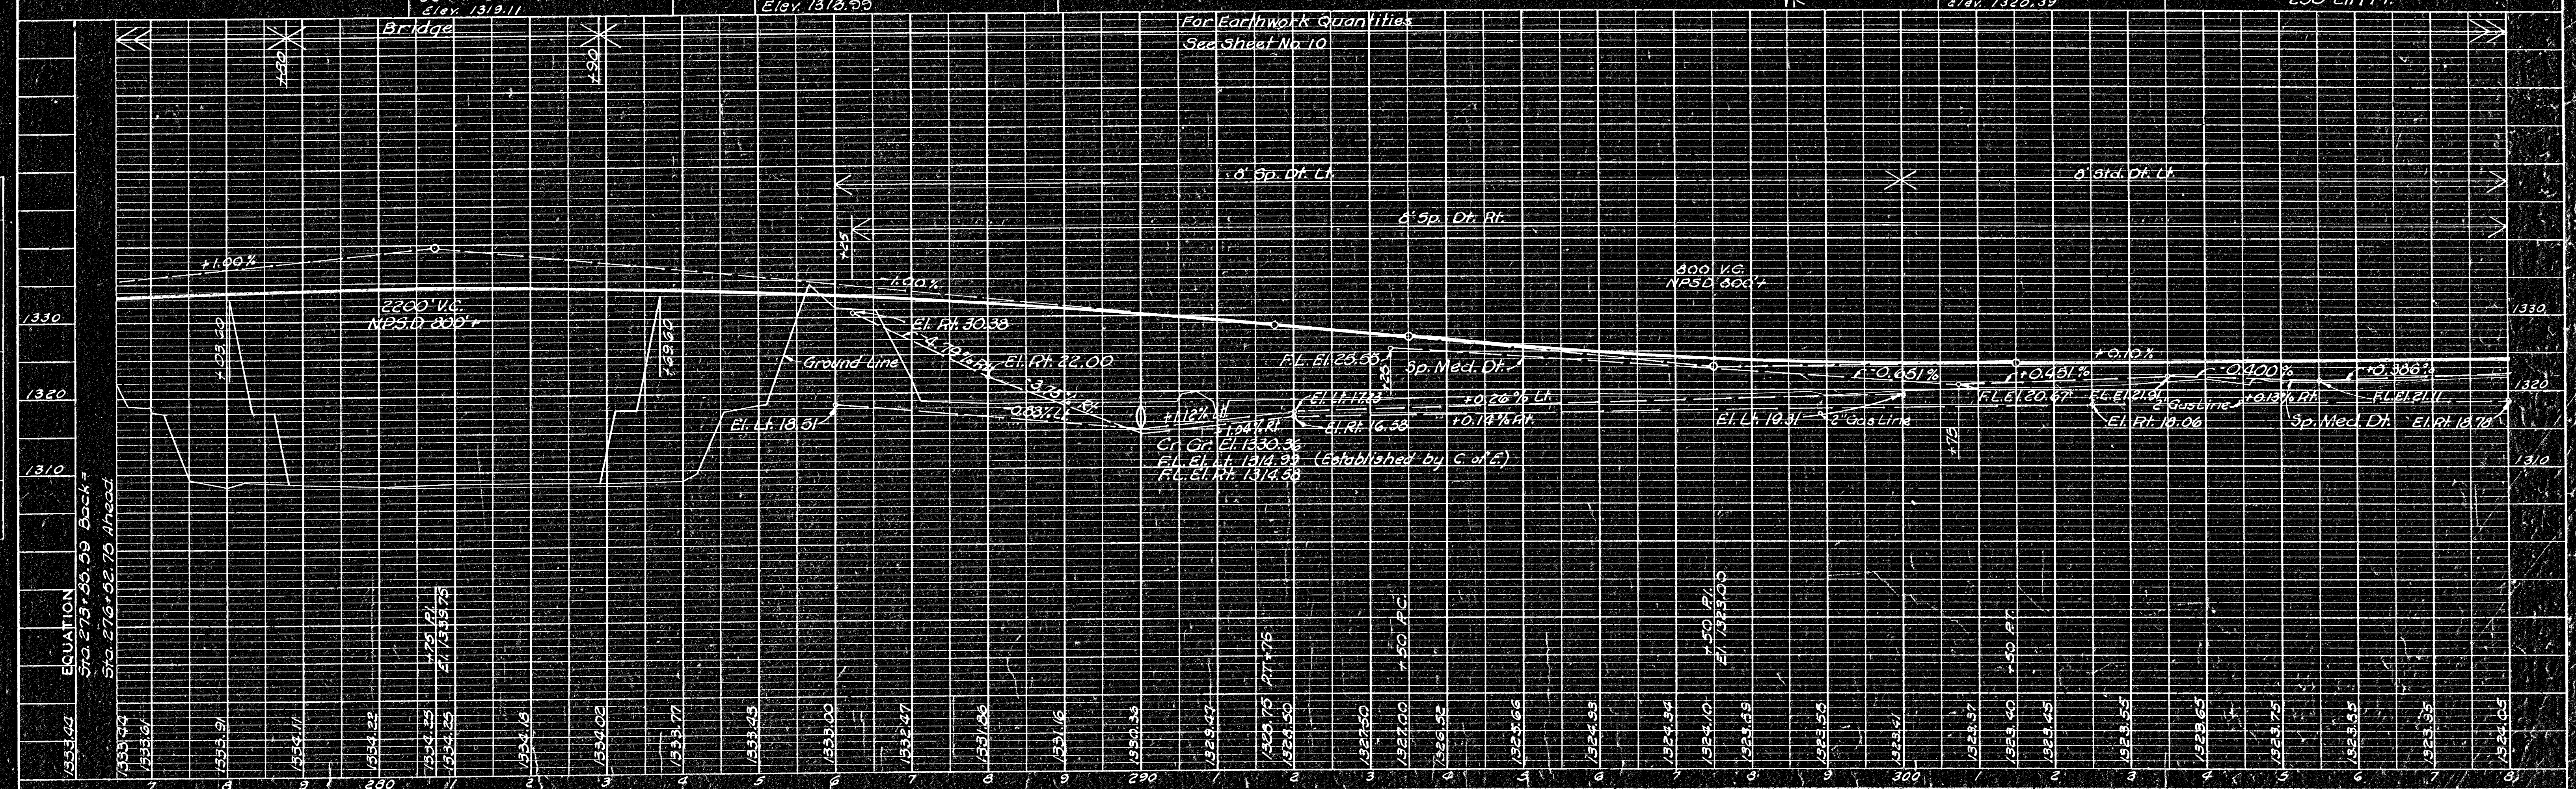


| PUB. ROAD DIV. NO. | STATE | PROJECT NO. | FISCAL YEAR | SHEET NO. | TOTAL SHEETS |
|--------------------|--------|-------------------------------|-------------|-----------|--------------|
| 5 | KANSAS | 335-871-2351 (1/3) 83-1111 | 1958 | 9 | 187 |

Revised 3/3/53

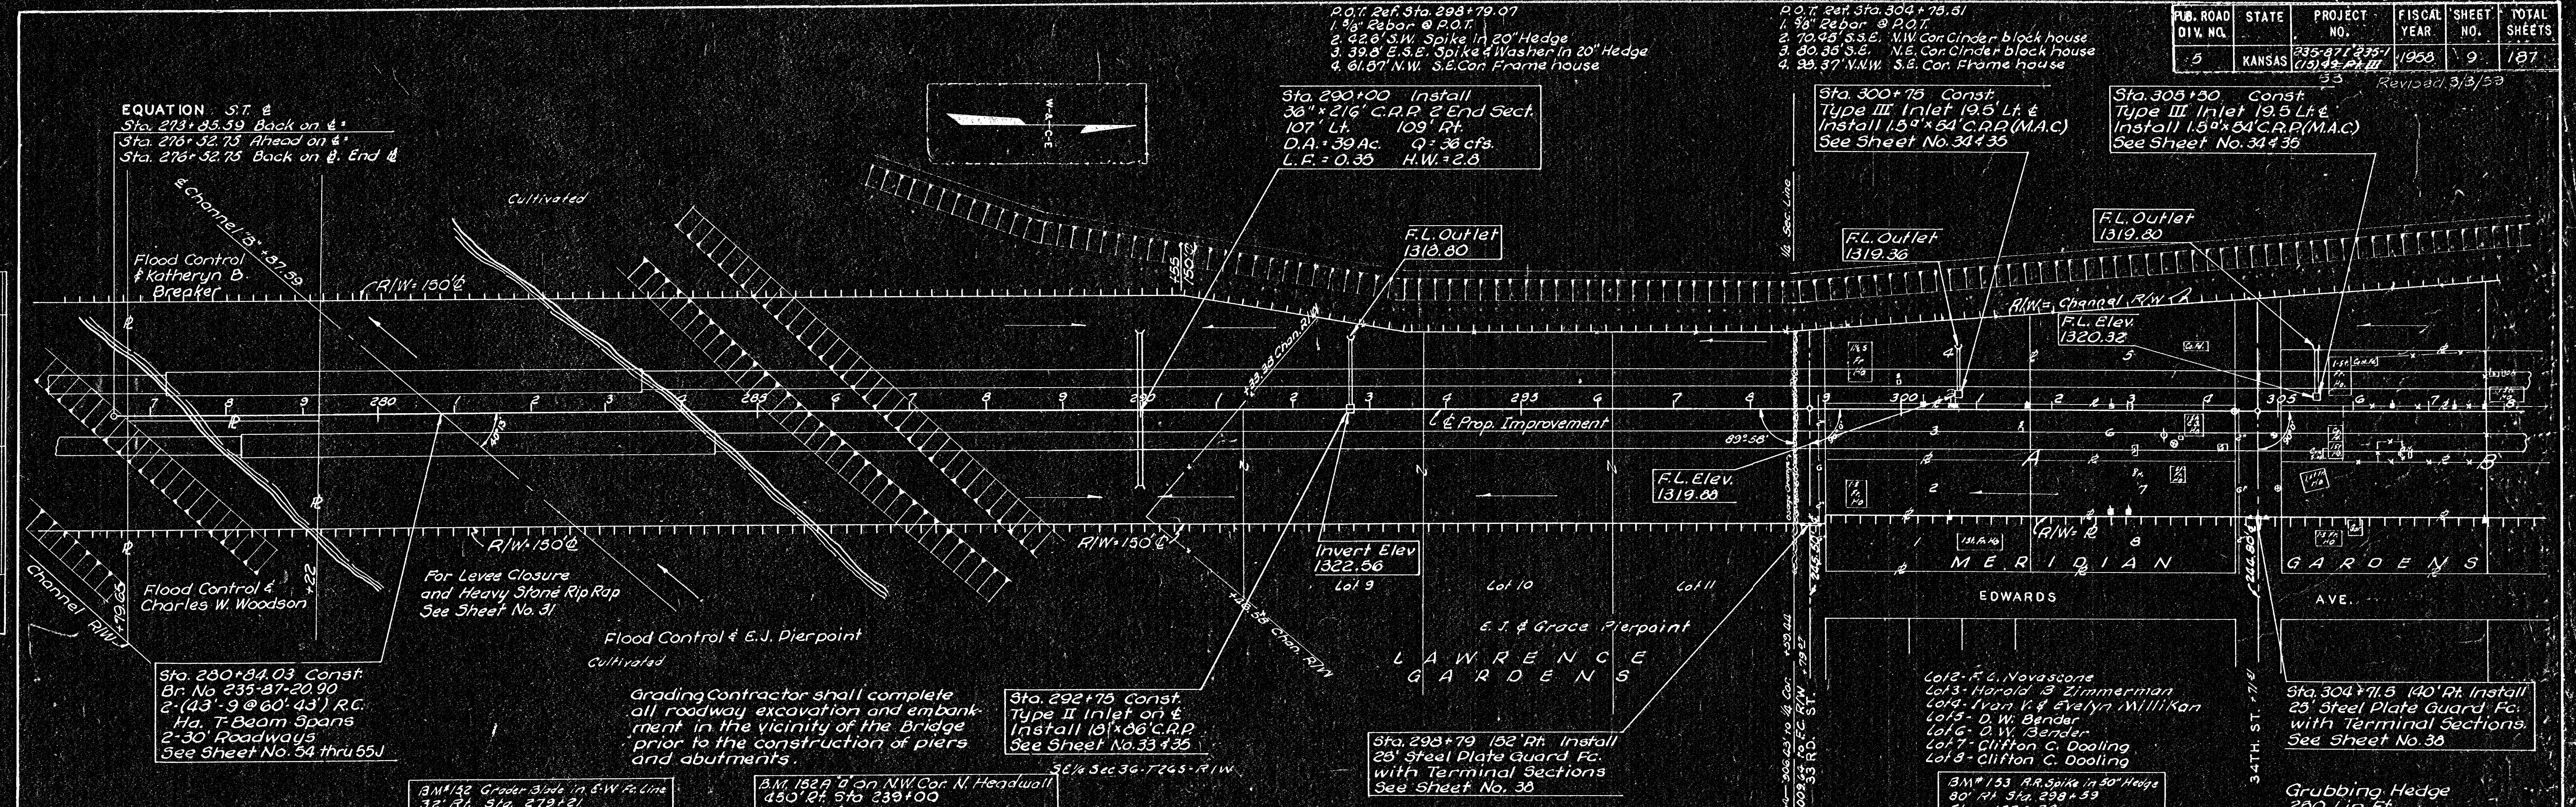

| PLAN | DATE | BY |
|---------------------|------|----|
| REVISION | | |
| NOTE BOOK | | |
| ALIGNMENT CHECKED | | |
| INT. OF WY. CHECKED | | |

| PROFILE | DATE | BY |
|-------------------------|------|----|
| REVISION | | |
| NOTE BOOK | | |
| GRADES CHECKED | | |
| B. M. NOTED | | |
| STRUCTURE RATINGS CHKD. | | |