



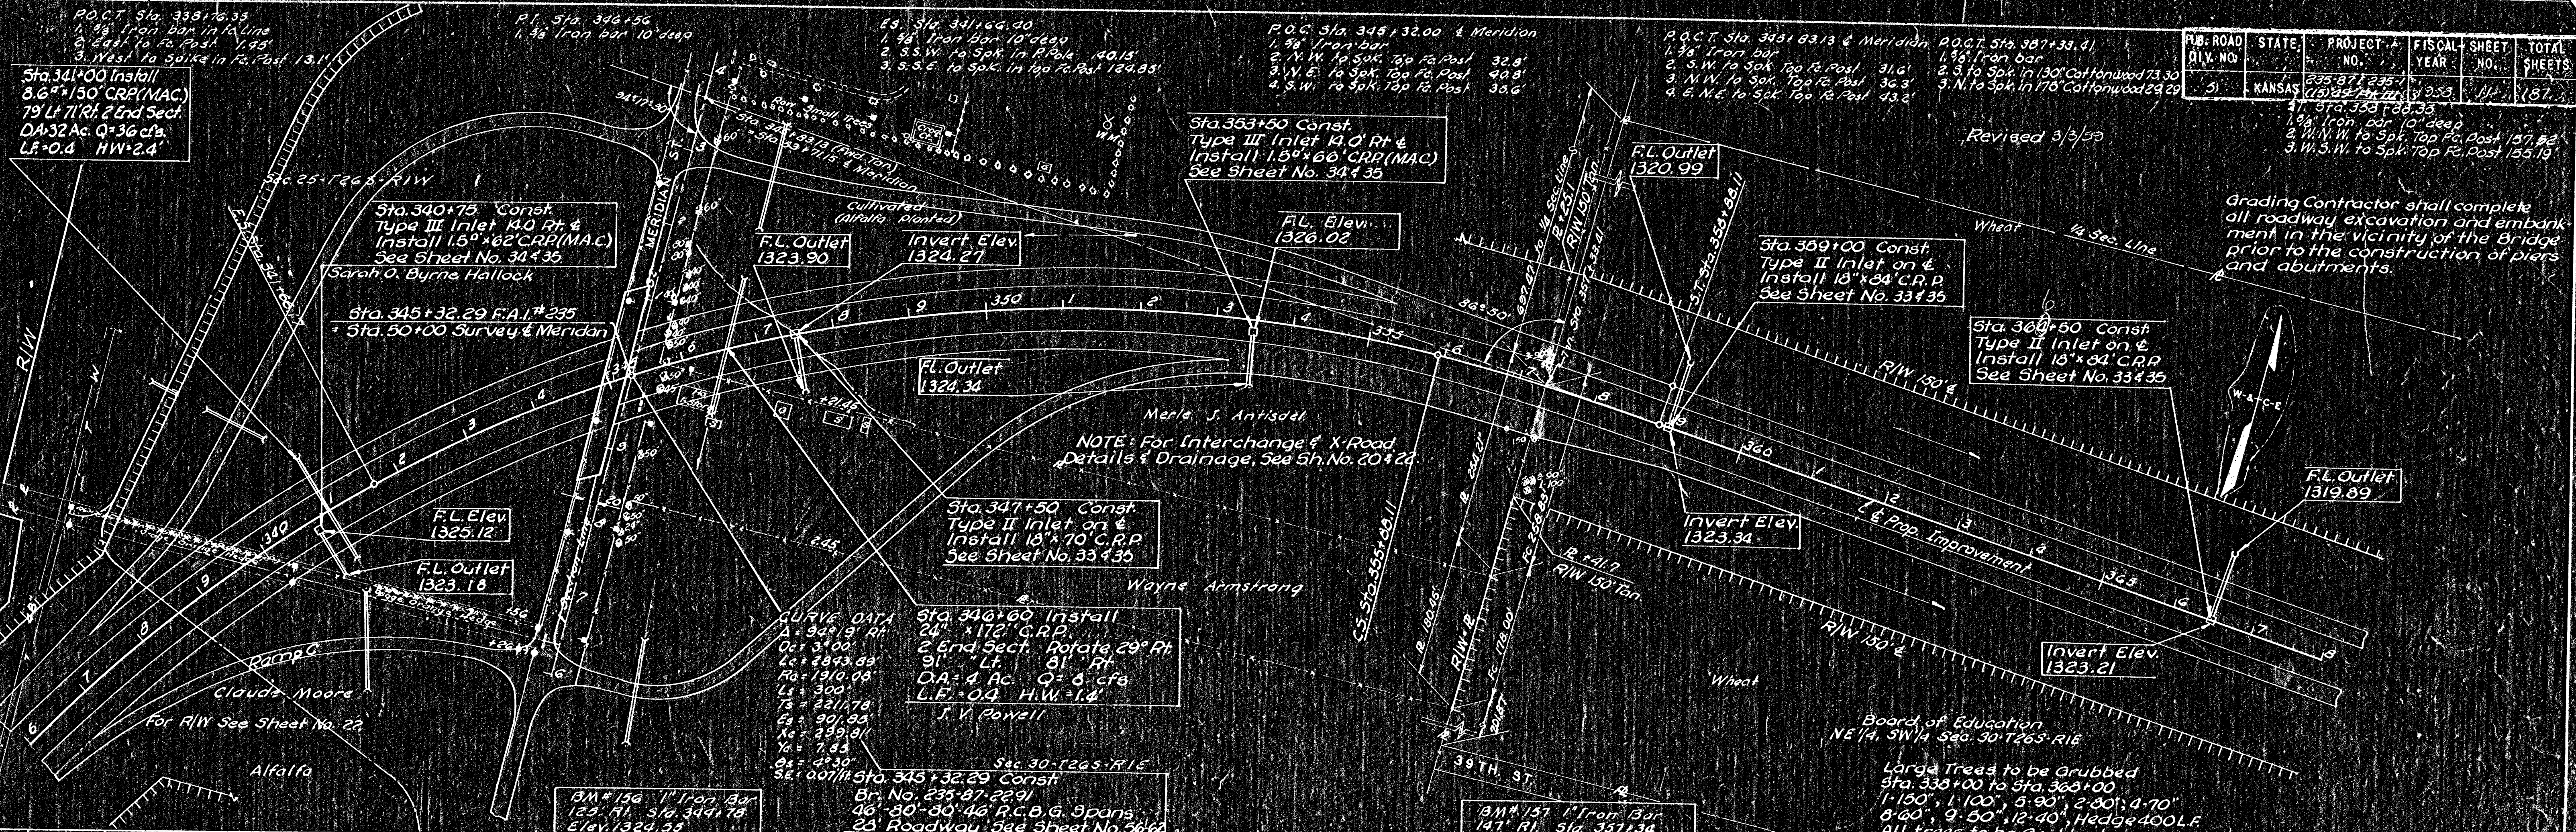

FILE NO.	STATE	PROJECT NO.	FISCAL YEAR	SHEET NO.	TOTAL SHEETS
51	KANSAS	235-87-235-7	1953	11	187

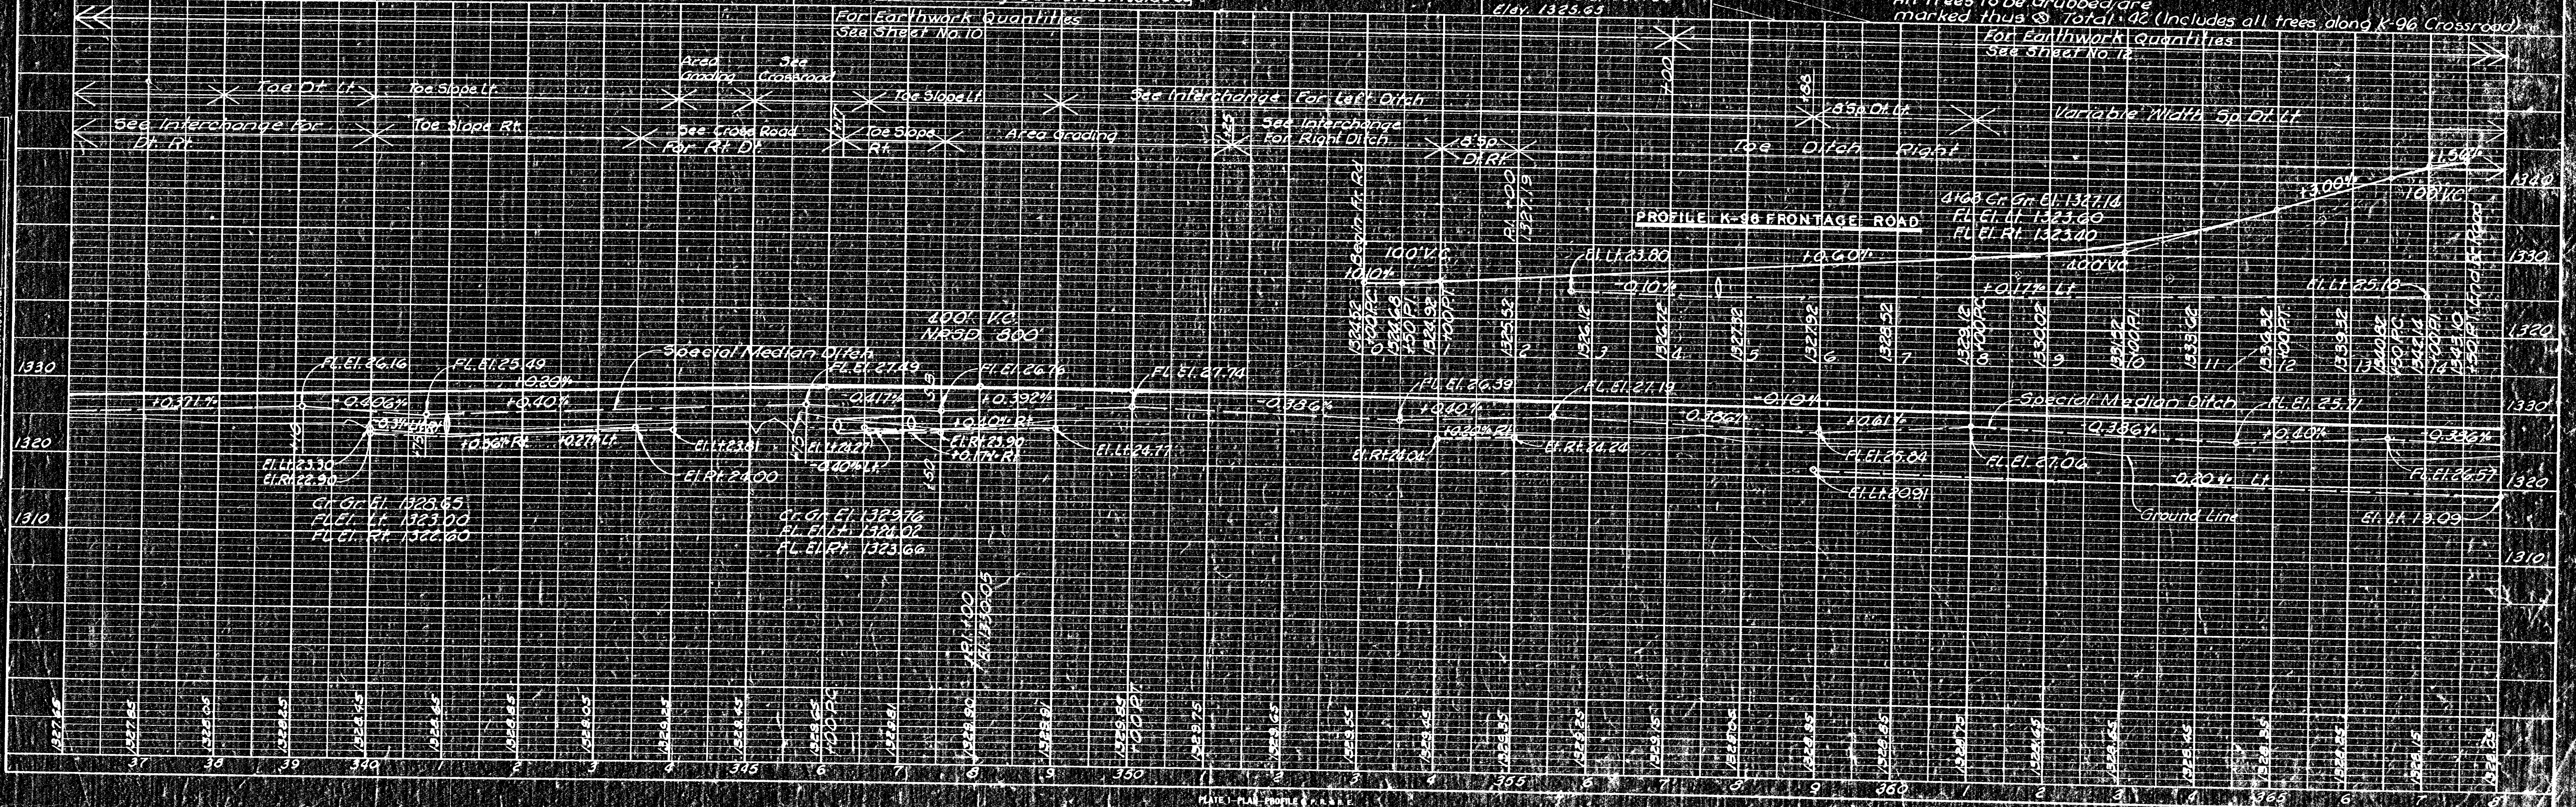

PLAN	DATE	BY	CHKD.
NO.			

PROFILE	DATE	BY	CHKD.
NO.			