


FHWA REGION NO.	STATE	PROJECT NO.	YEAR	SHEET NO.	TOTAL SHEETS
7	KANSAS	96-87 044-1(1) PART I & II	1976	2480	557

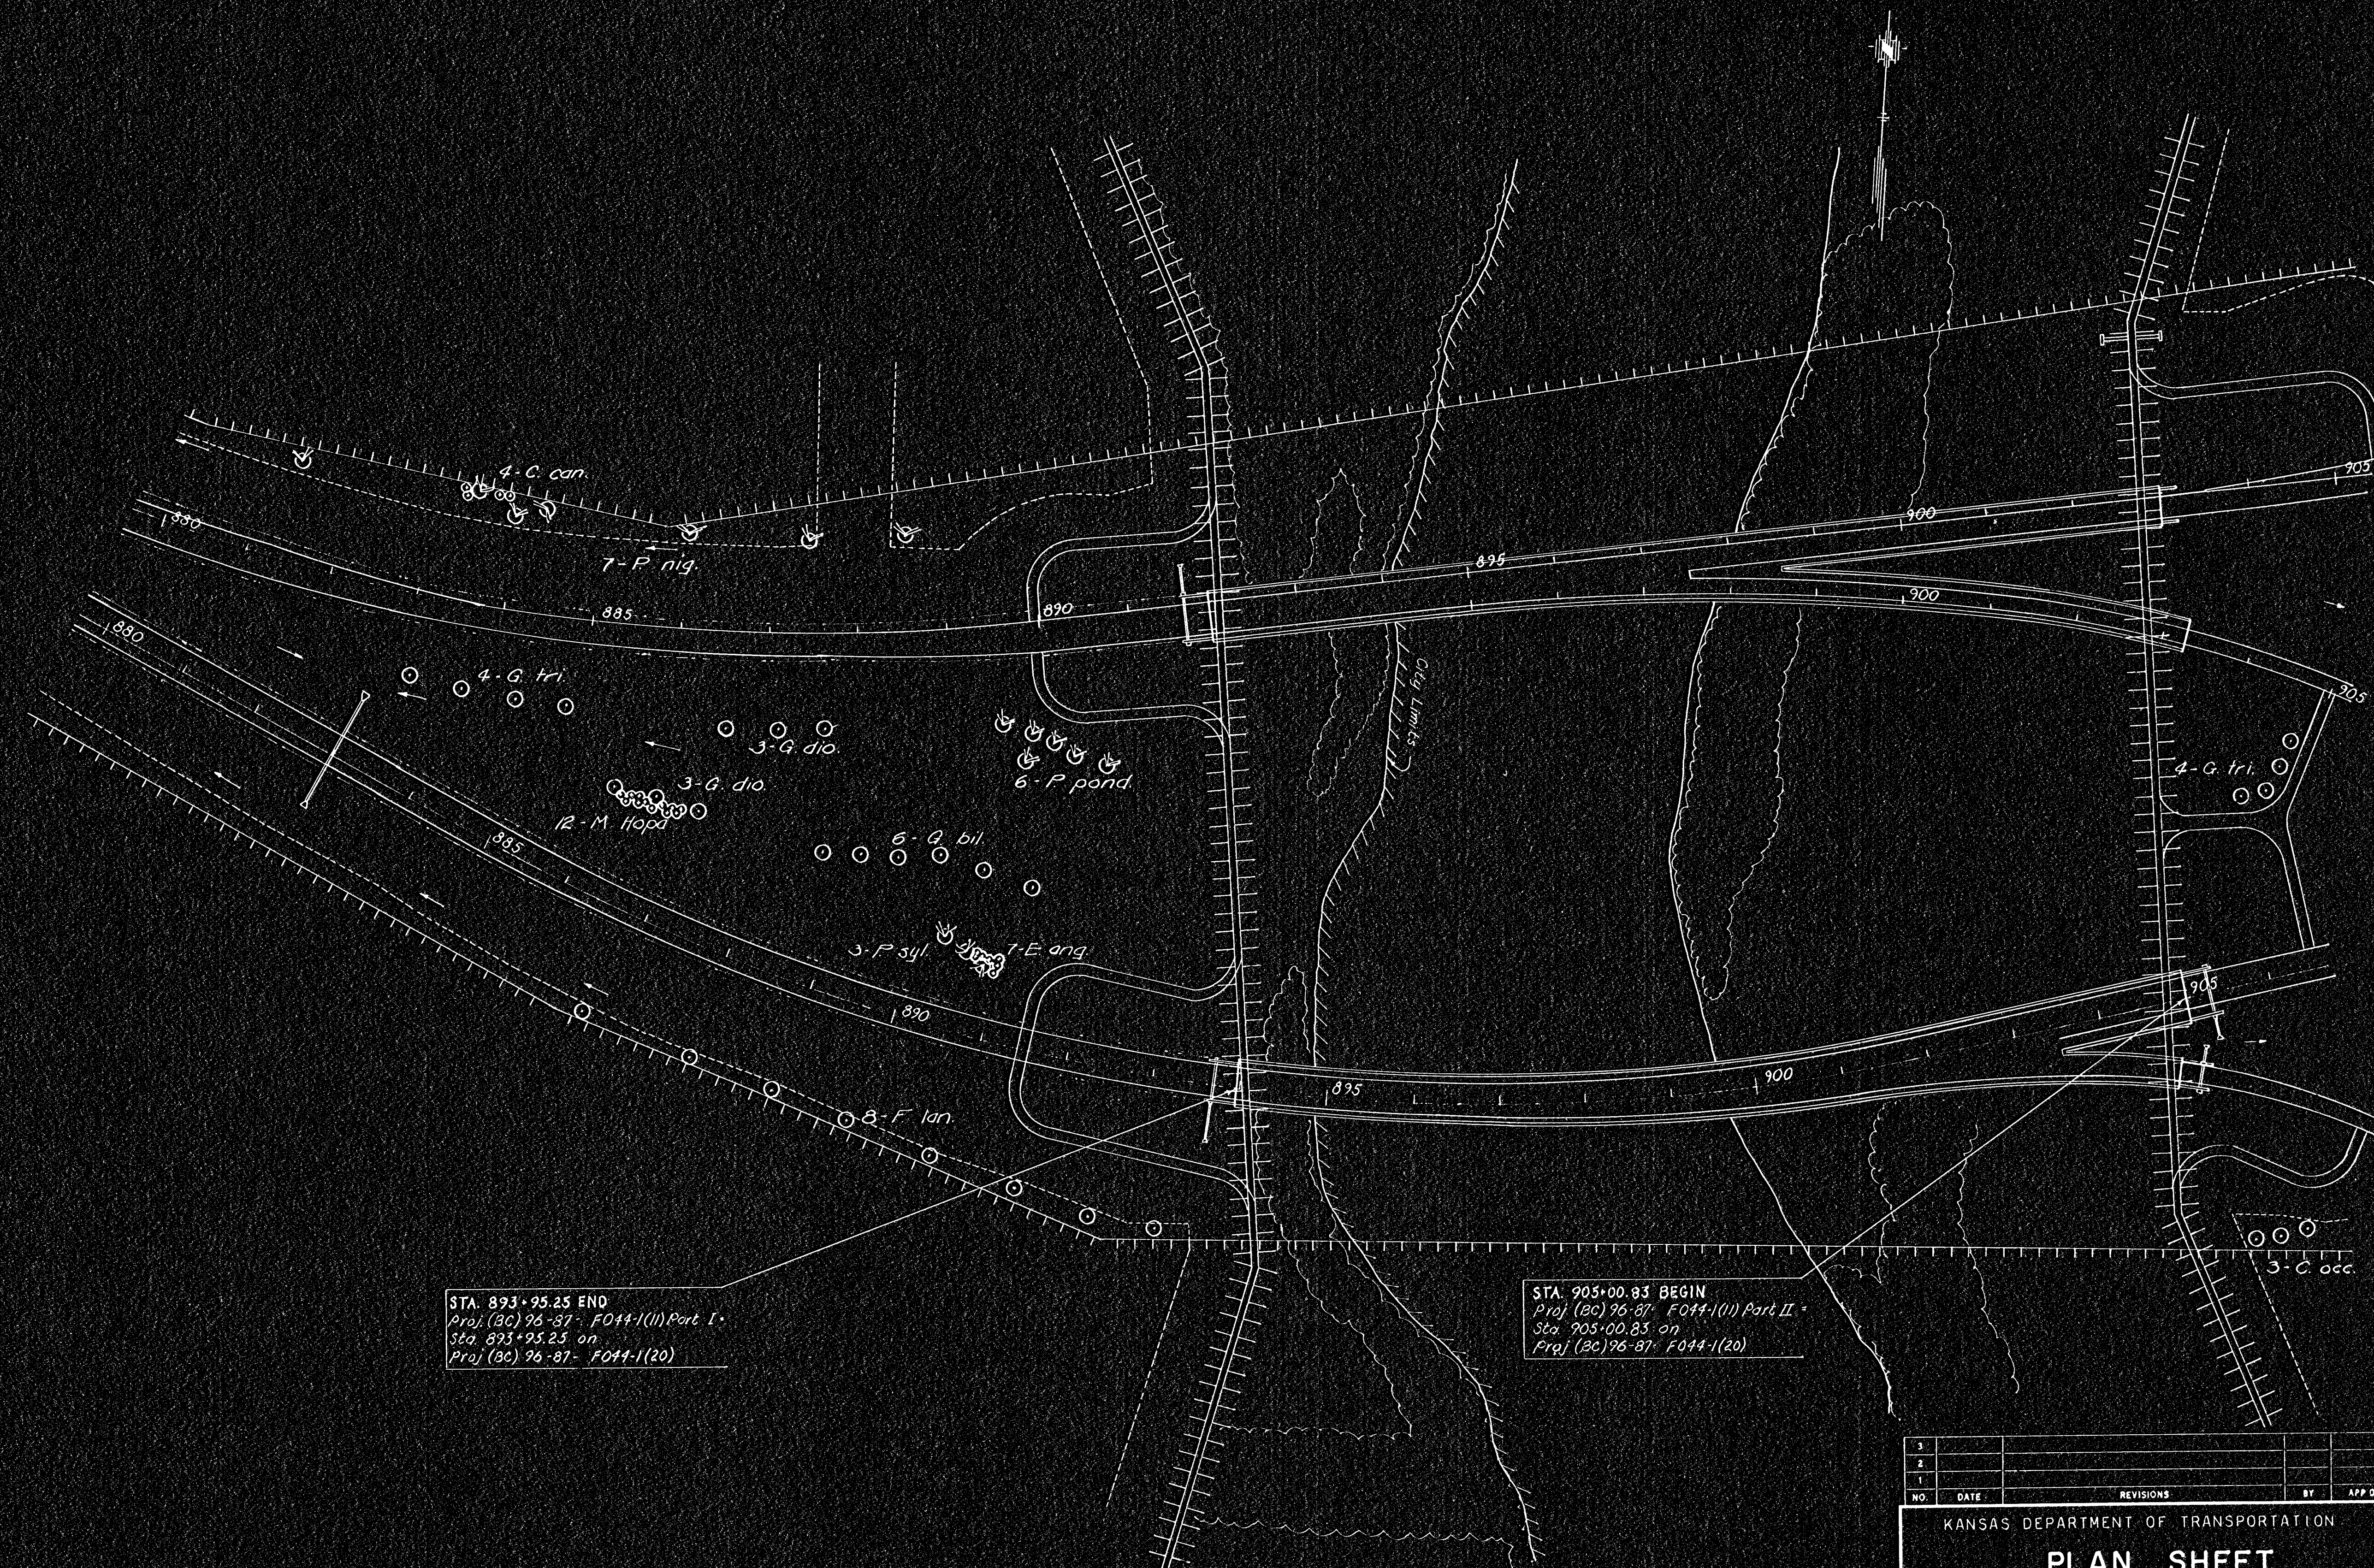

STA. 893+95.25 END
 Proj. (20) 96-87- F044-1(1) Part I
 Sta. 893+95.25 on
 Proj. (20) 96-87- F044-1(20)

STA. 905+00.83 BEGIN
 Proj. (20) 96-87- F044-1(1) Part II
 Sta. 905+00.83 on
 Proj. (20) 96-87- F044-1(20)

NO.	DATE	REVISIONS	BY	APP'D
1				
2				
3				

KANSAS DEPARTMENT OF TRANSPORTATION			
PLAN SHEET			
ROADSIDE IMPROVEMENT			
SHEET NO. 4 OF 7	SCALE 1" = 100'	APP'D	
DESIGNED	DETAILED	QUANTITIES	TRACED W.R.G.
DESIGN CK.	DETAIL CK.	QUAN CK.	TRACE CK.