

FWHA REGION NO.	STATE	PROJECT NO.	YEAR	SHEET NO.	TOTAL SHEETS
7	KANSAS	96-87 044-1(11) PART I & II	1976	248E	557
		96-87 044-1(13) PART I & II			

STA. 910+09.22 END
 Proj. (BC) 96-87-F044-1(11) Part II
 STA. 910+09.22 BEGIN
 Proj. (BC) 96-87-F044-1(13) Part I

Note: Existing Trees to be moved are indicated as follows with new location as shown by arrow

Existing Tree New Location

Existing Tree to Remain

Existing Tree to be Removed

1-G. dia. (10-12') to be moved as indicated by arrow

4-P. pond (10-12') to be moved as indicated by arrow

1-Q. bar. (15-20') to be moved as indicated by arrow

21-C. can. (8-10') to be moved as indicated by arrow

1-M. Hops. (12-15') to be moved as indicated by arrow

2-P. nig. (8-10') to be moved as indicated by arrow

9-C. can. (6-8') to be moved as indicated by arrow


4-P. nig. (15-20') to be moved as indicated by arrow

7-M. Hops. (12-15') to be moved as indicated by arrow

4-P. syl. (10-12') to be moved as indicated by arrow

3-P. pond. (8-15') to be moved as indicated by arrow

2-P. nig. (12-15') to be moved as indicated by arrow

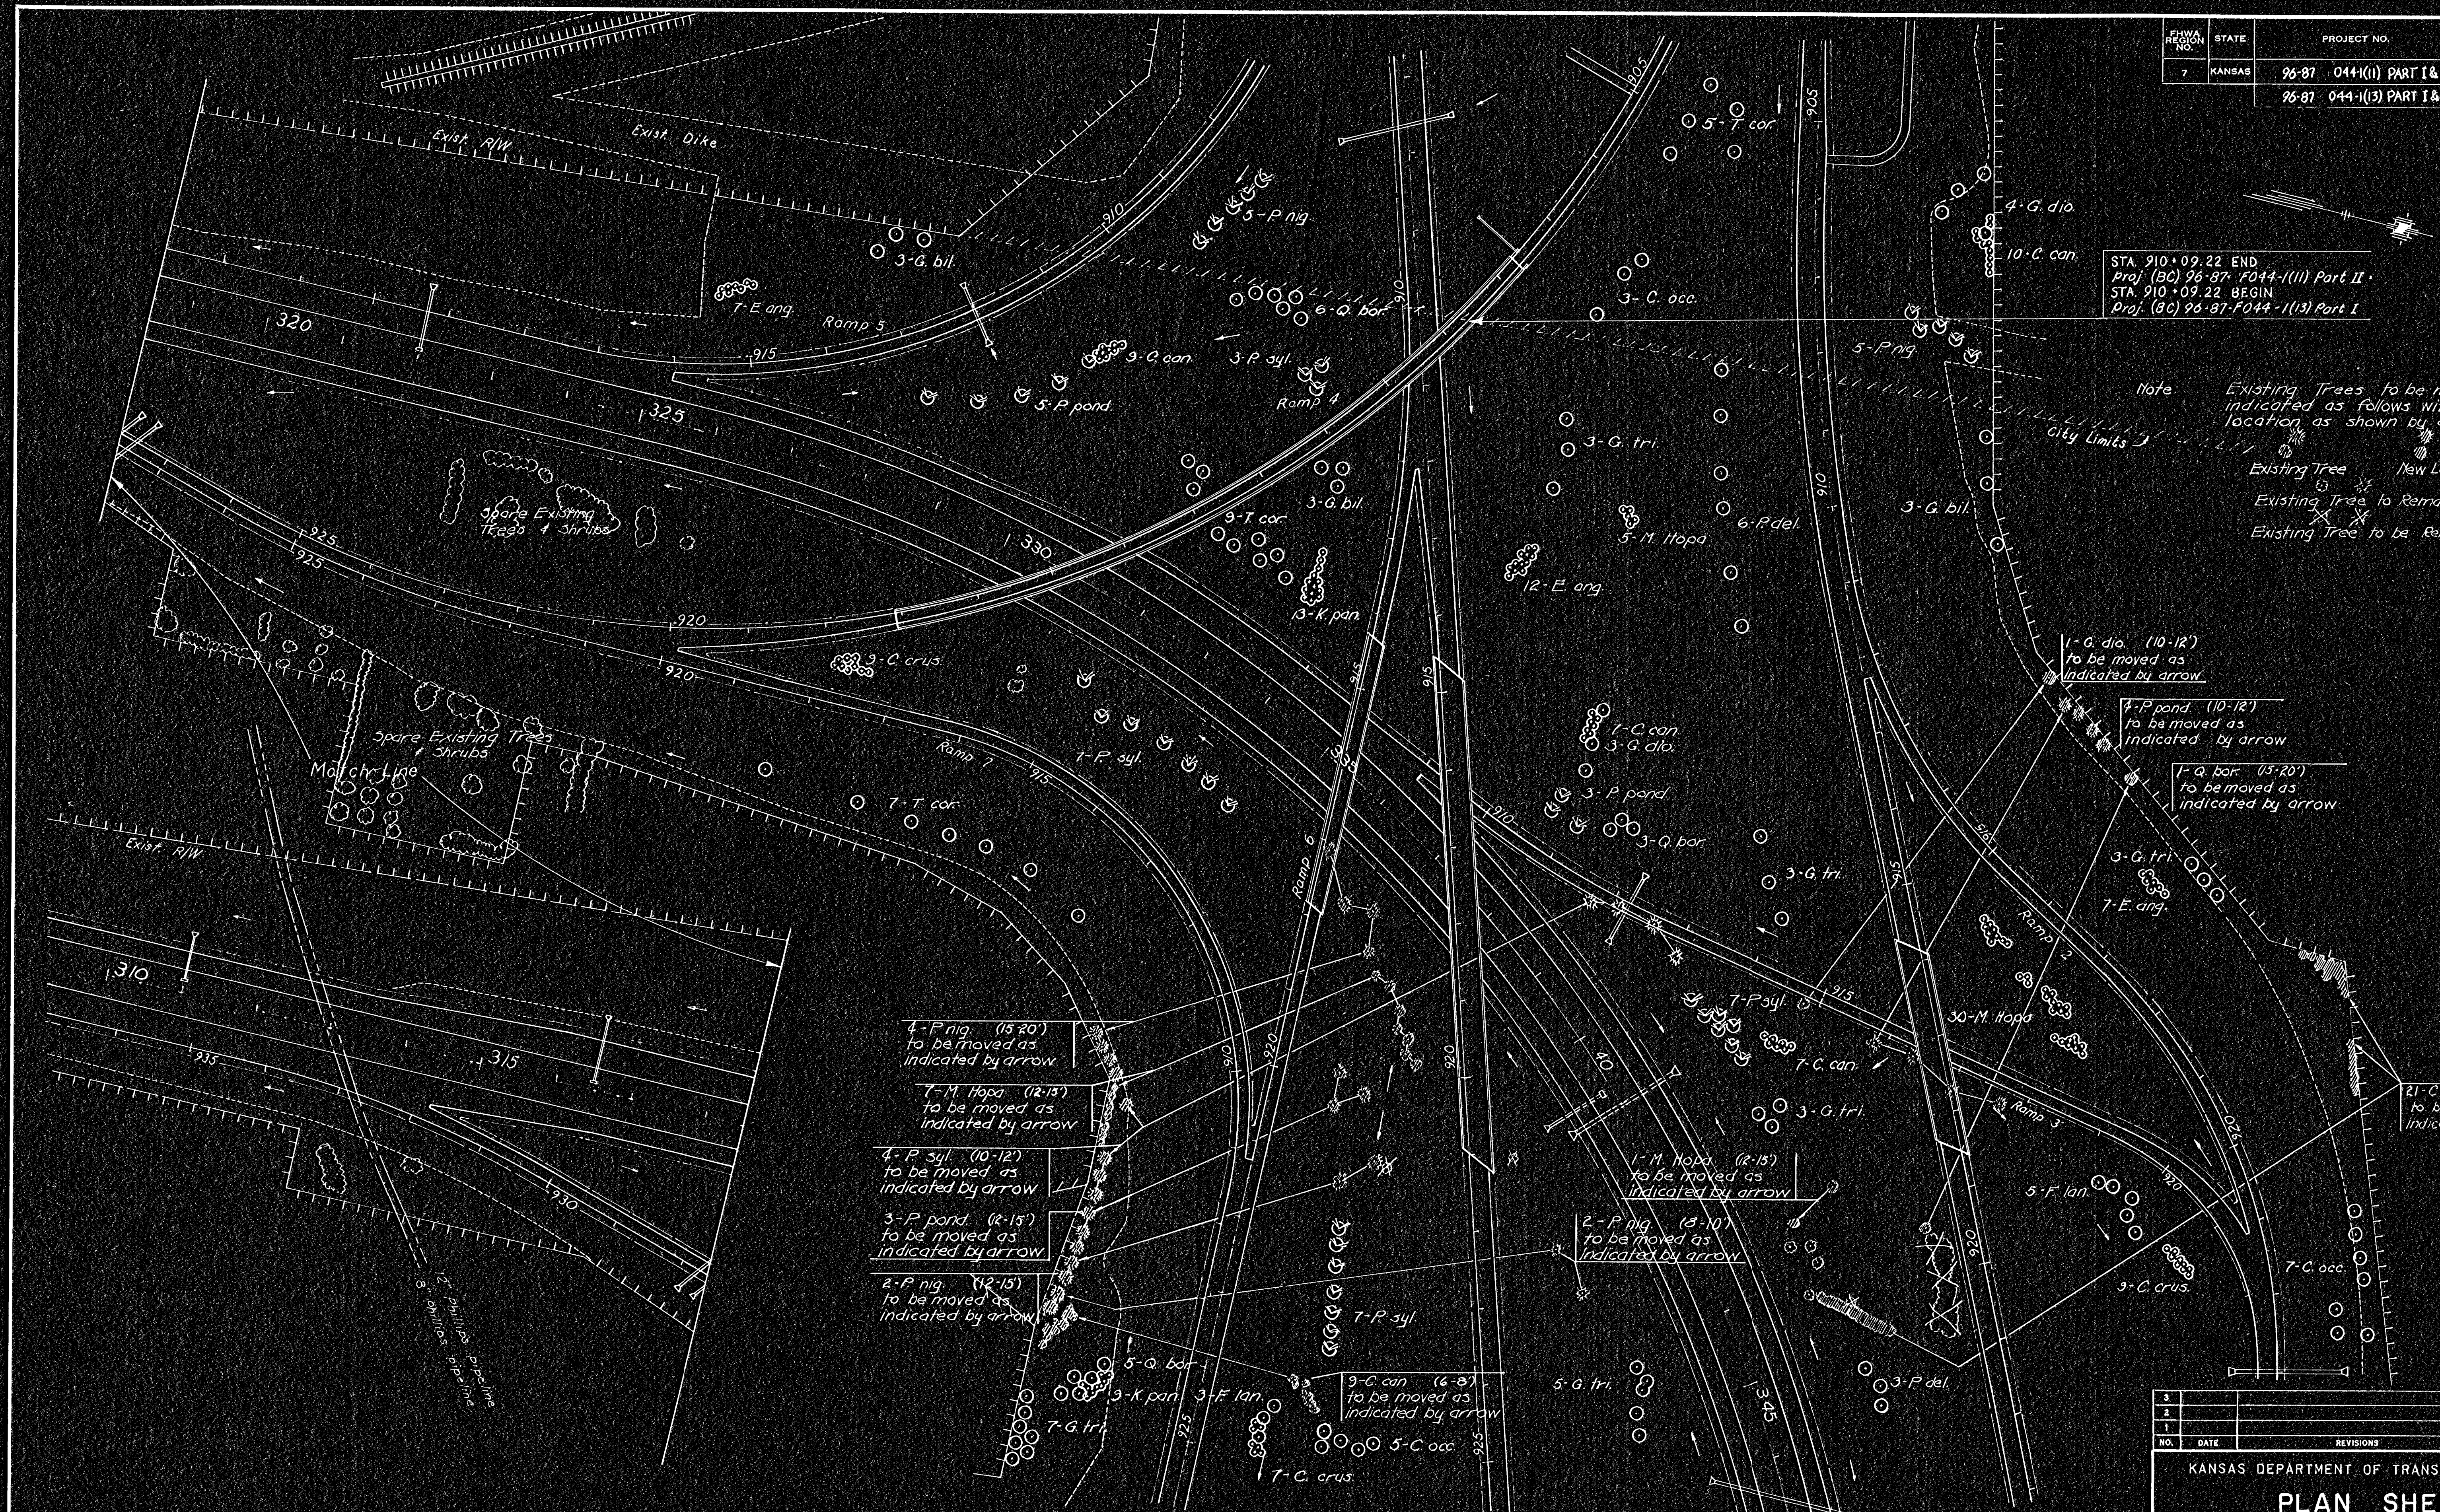

NO.	DATE	REVISIONS	BY	APP'D
3				
2				
1				

KANSAS DEPARTMENT OF TRANSPORTATION			
PLAN SHEET			
ROADSIDE IMPROVEMENT			
SHEET NO. 5 OF 7	SCALE 1"=100'	APP'D	
DESIGNED	DETAILED	QUANTITIES	TRACED W.A.G.
DESIGN CK.	DETAIL CK.	QUAN. CK.	TRACE CK.