


FHWA REGION NO.	STATE	PROJECT NO.	YEAR	SHEET NO.	TOTAL SHEETS
7	KANSAS	96-87 044-1(13) PART I & II	1976	248F	537

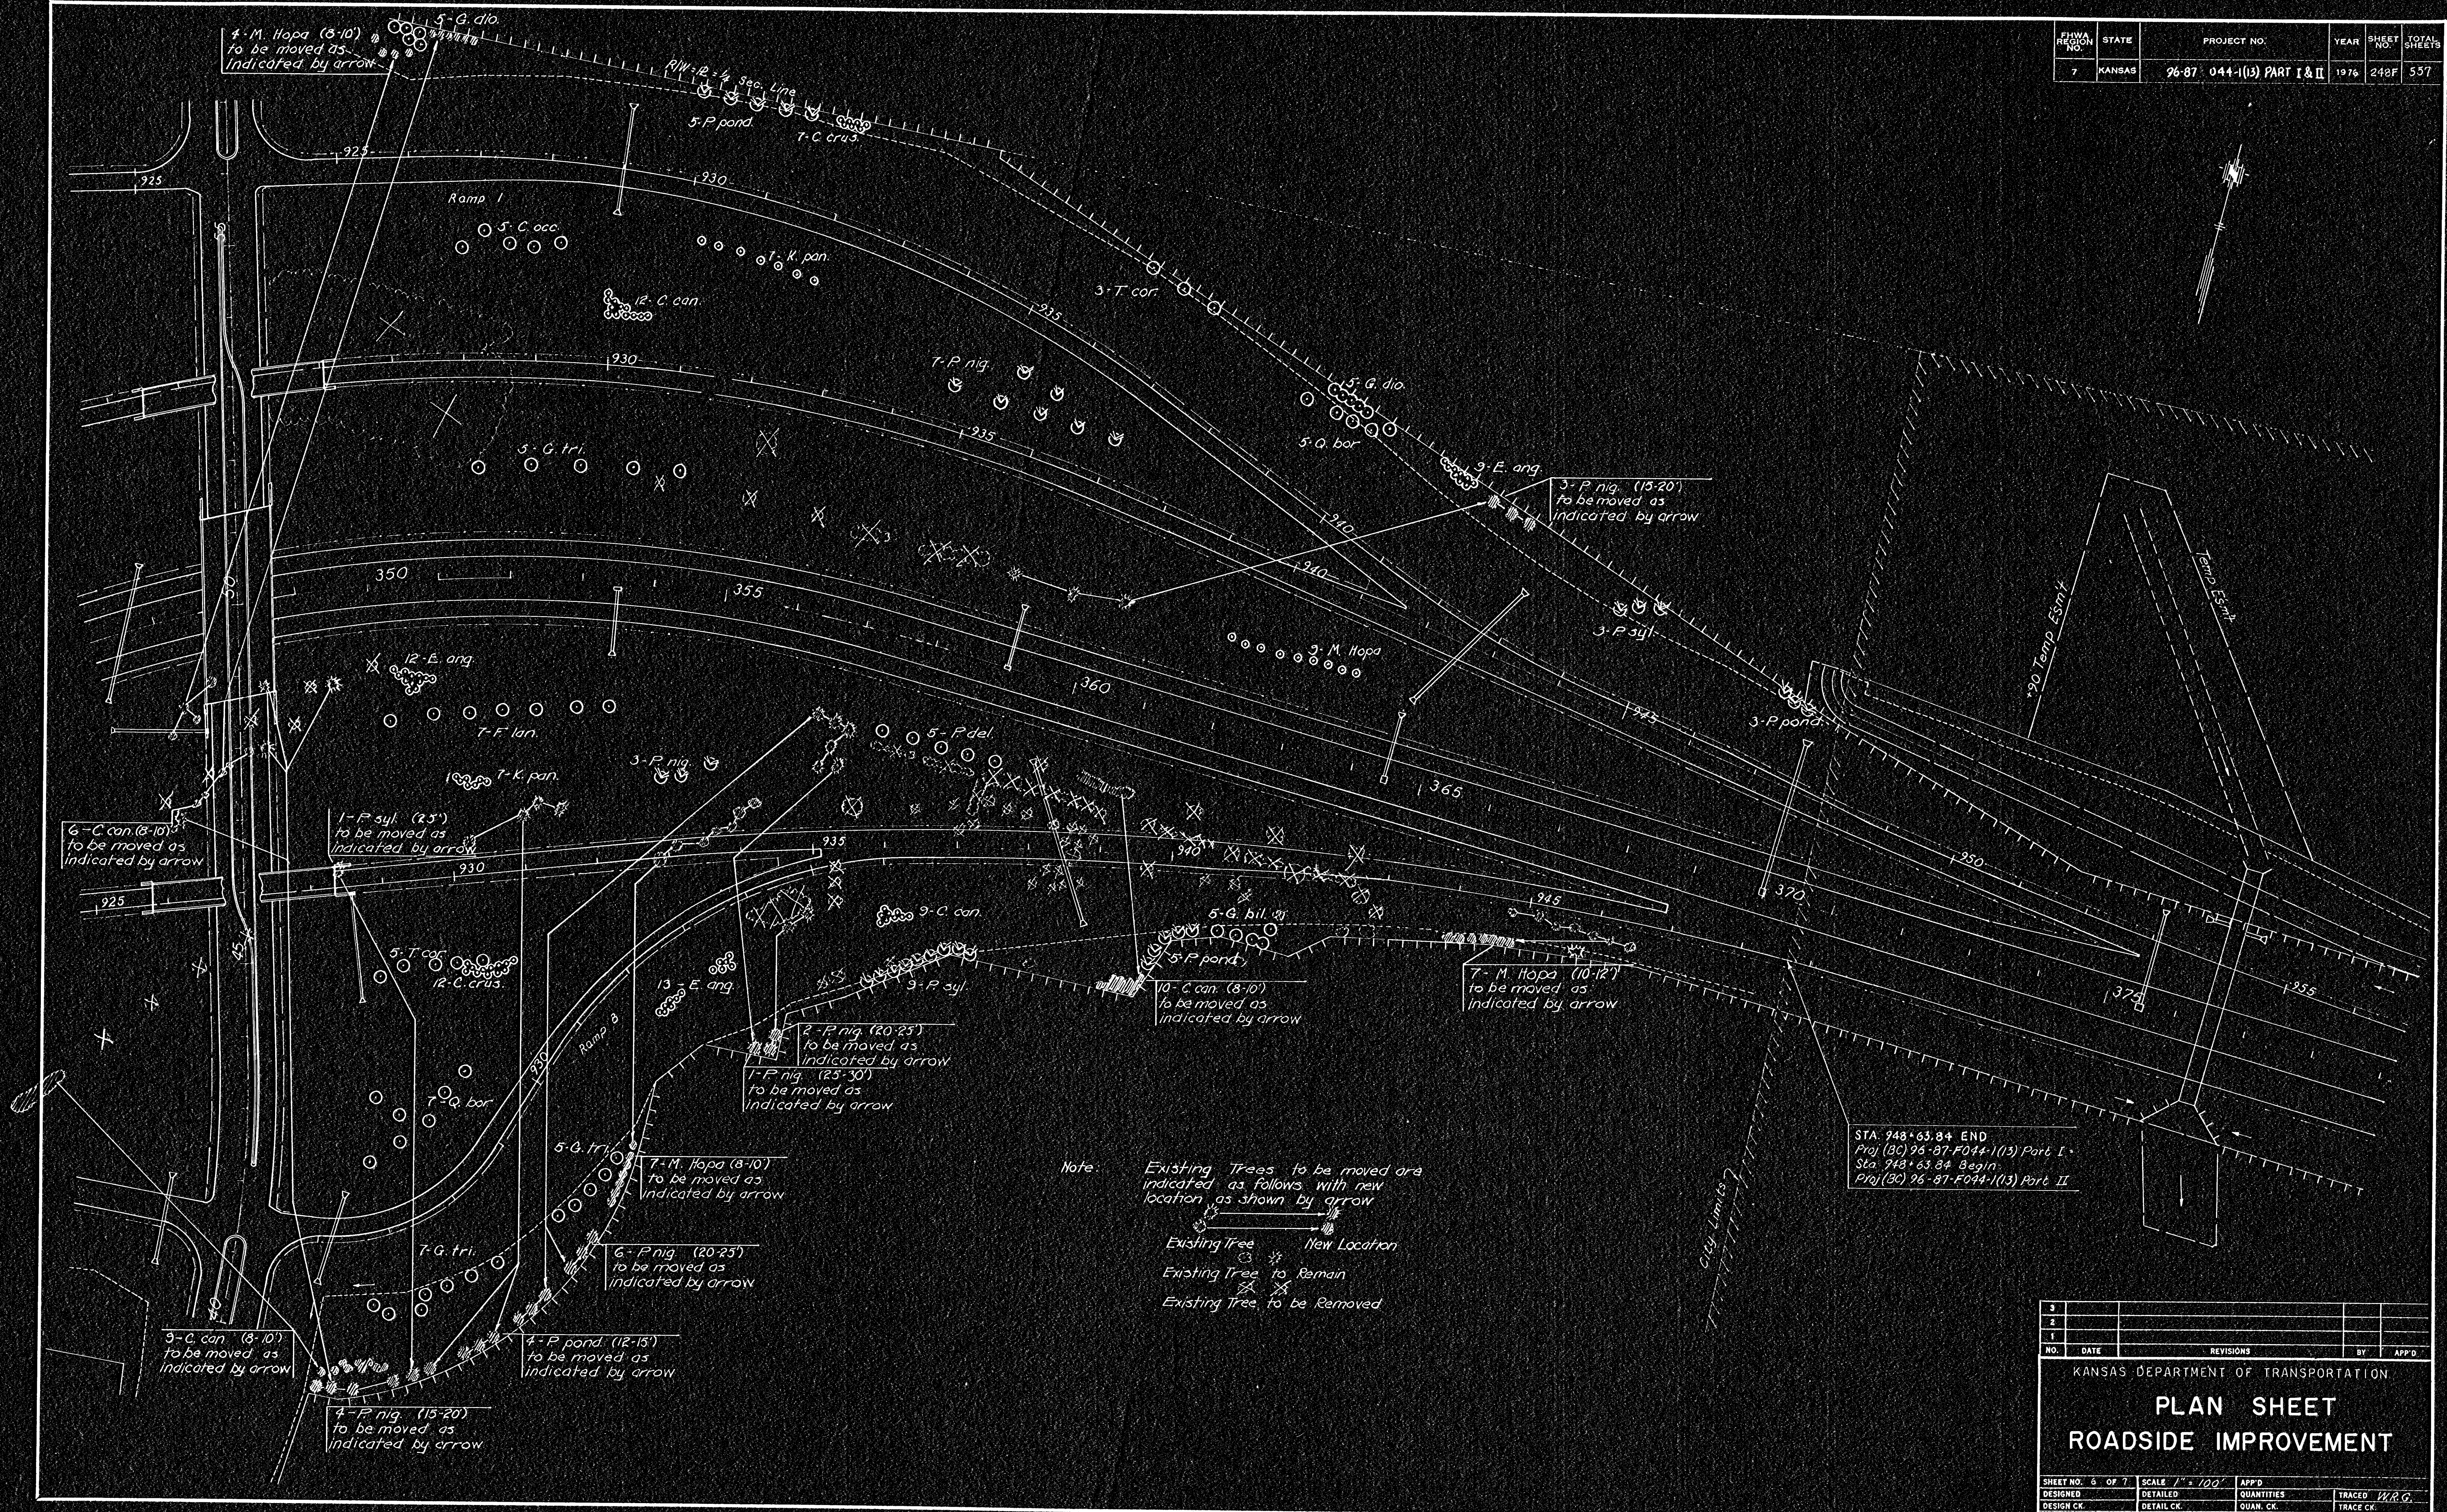

NO.	DATE	REVISIONS	BY	APP'D
1				
2				
3				

KANSAS DEPARTMENT OF TRANSPORTATION			
PLAN SHEET			
ROADSIDE IMPROVEMENT			
SHEET NO. 6 OF 7	SCALE 1" = 100'	APP'D	TRACED W.R.G.
DESIGNED	DETAILED	QUANTITIES	TRACE CK
DESIGN CK	DETAIL CK	QUAN. CK	