

FBIHQ REG. NO.	STATE	FED. AID PROJ. NO.	FISCAL YEAR	SHEET NO.	TOTAL SHEETS
7	KANSAS	*	1976	206	304

#35W-875-35W-1133146

180
Construction Phases

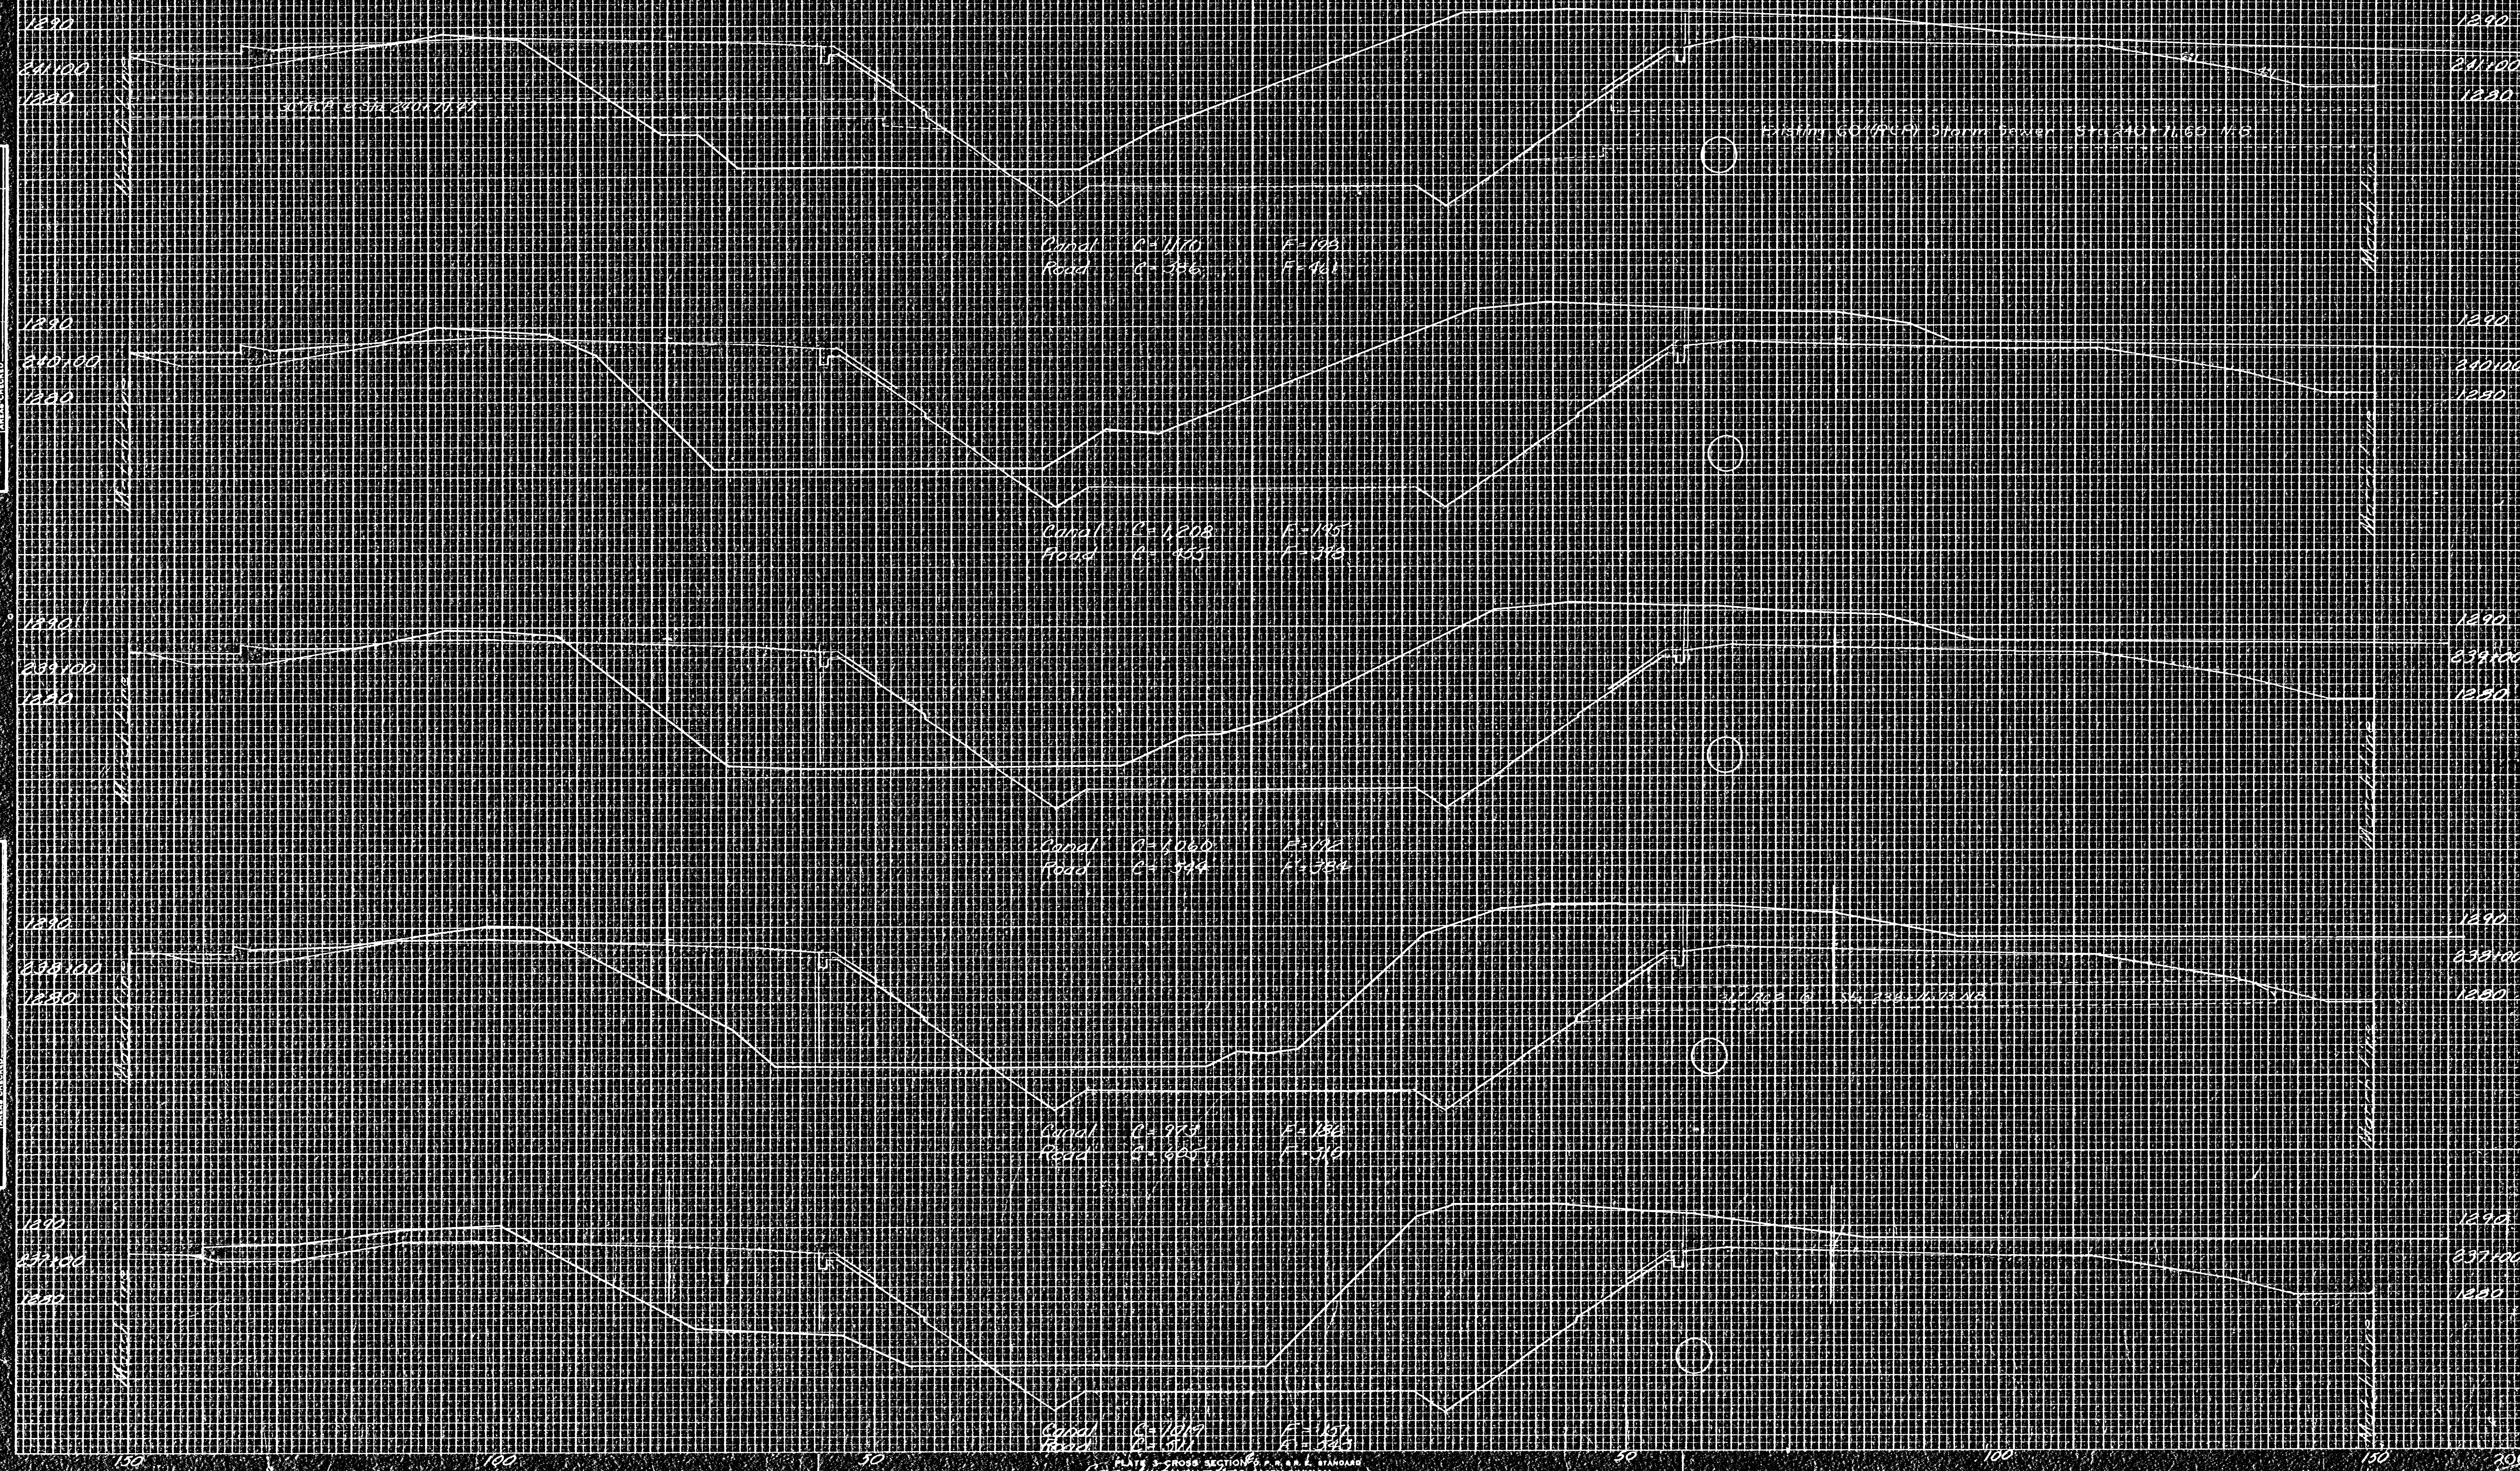


PLATE 3-CROSS SECTION OF P. R. E. STANDARD
CROSS NATIONAL TRACING PAPER DIVISION
I. R. P. R. C. CO., INC. INDIANAPOLIS, INDIANA

ML Sta. 237+00 to Sta. 241+00 --