

FHW R&A NO.	STATE	FED AID FISCAL YEAR	SHEET NO.	TOTAL SHEETS
7	KANSAS	* 1976	210	304
* 35W-571-35W-113312				
Construction Phase 3				

FINAL SURVEY	DATE
DESIGNED	
PLANNED	
NOTED	
NO. 8000	
NO.	

ORIGINAL SURVEY	DATE
DESIGNED	
PLANNED	
NOTED	
NO. 8000	
NO.	

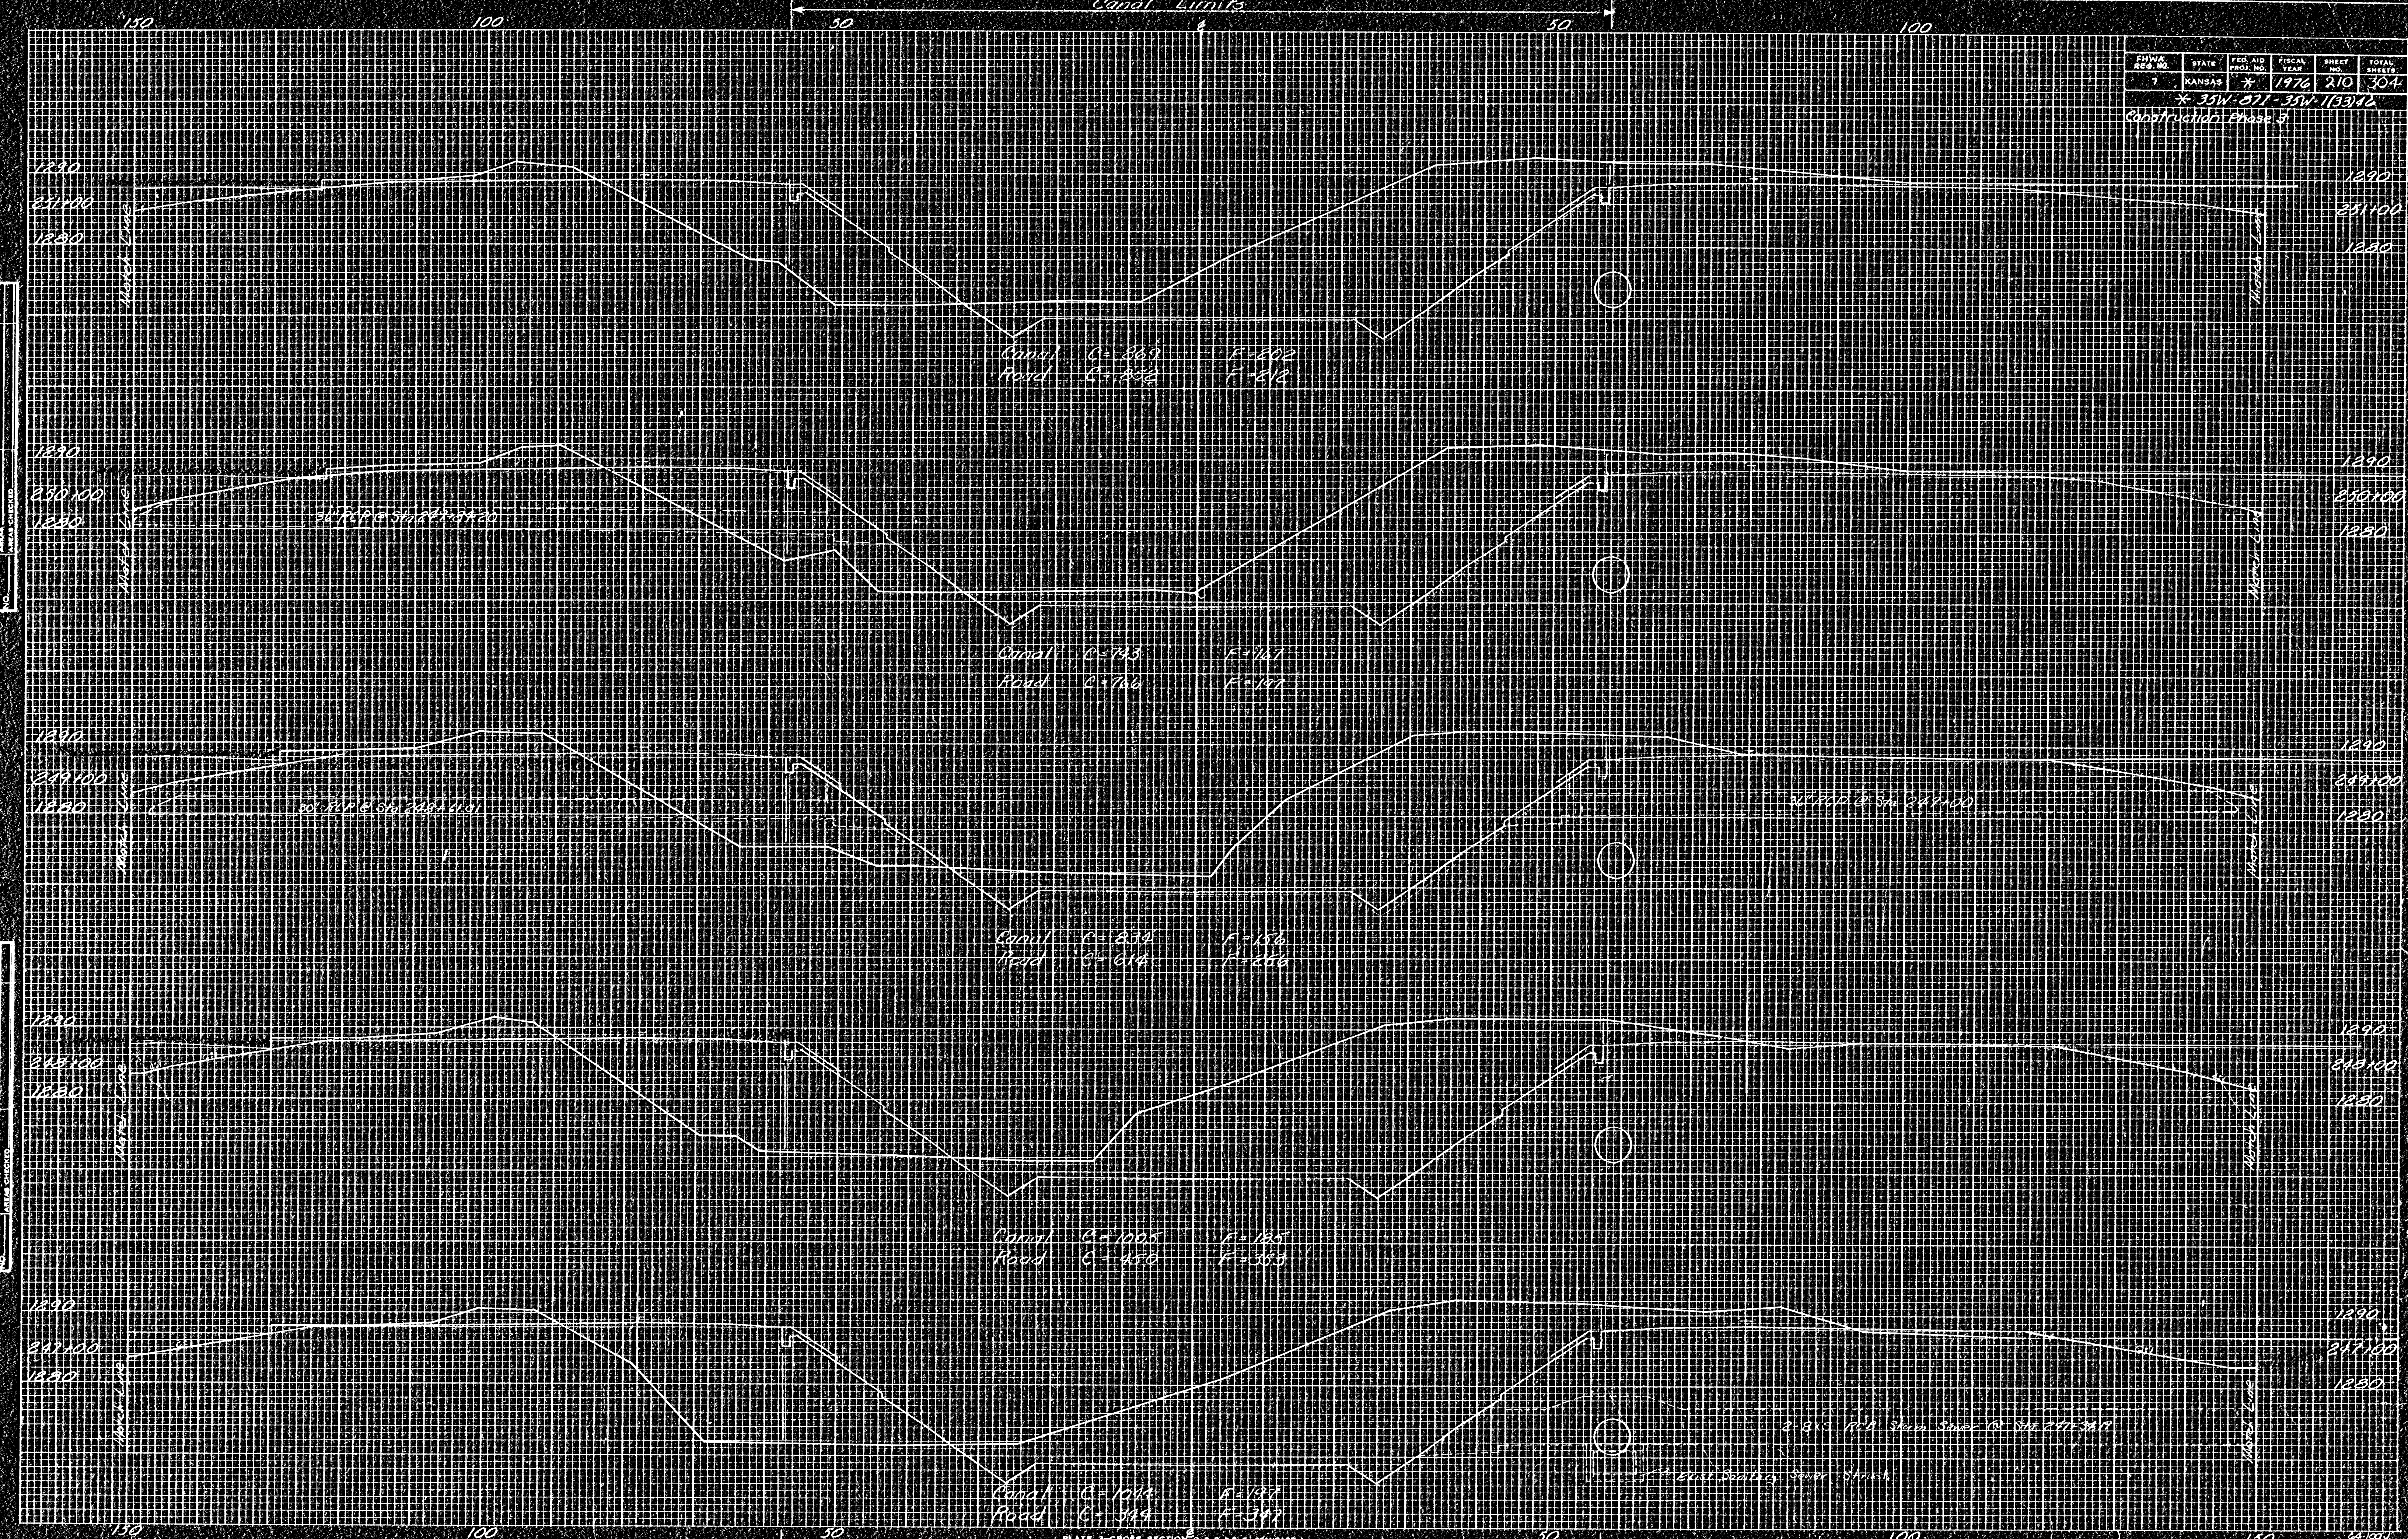


PLATE 2 - CROSS SECTION OF CANAL AND ROAD
NATIONAL TRACING PAPER DIVISION 5

M. STA 247+00 TO STA 251+00

210