


FINAL FILE NO.	STATE	FED. AID PROJ. NO.	FISCAL YEAR	SHEET NO.	TOTAL SHEETS
7	KANSAS		1976	213	304
35W-87.5-38W-11(33)26					
Construction Phase 3					180

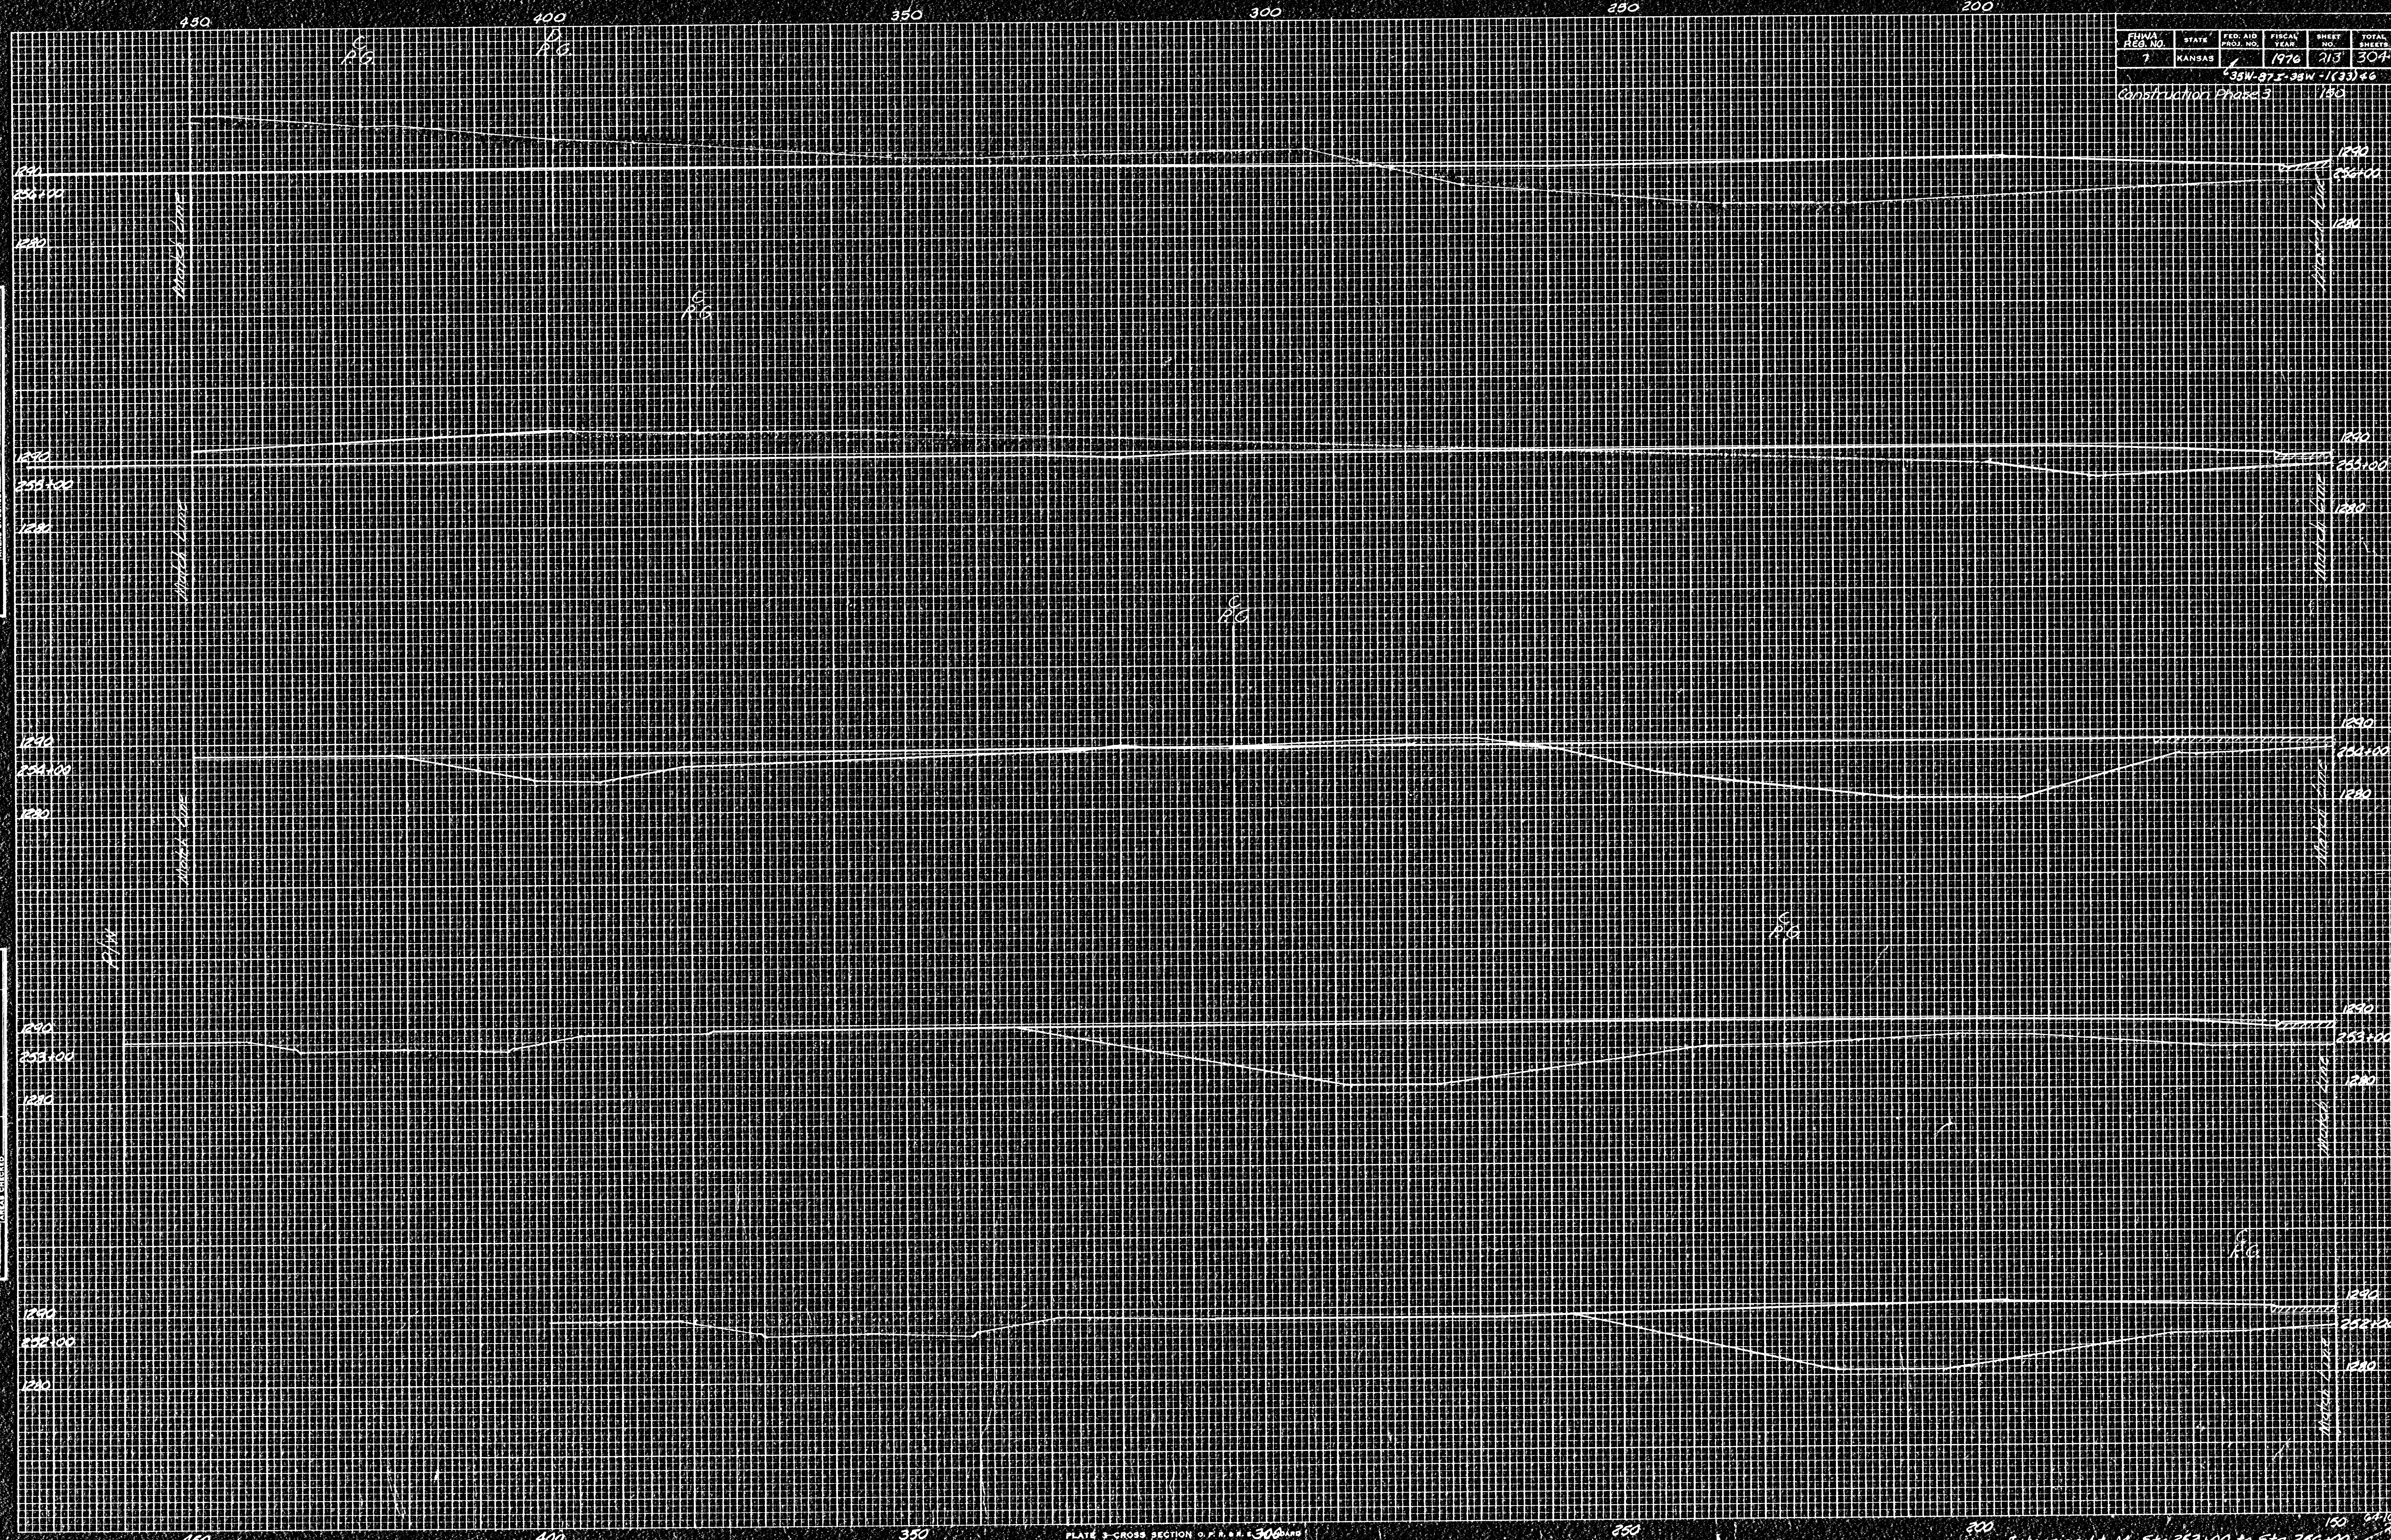

FINAL SURVEY	DATE
BURNED	
REMOVED	
NOTED	
AREA CHECKED	

ORIGINAL SURVEY	DATE
BURNED	
REMOVED	
NOTED	
AREA CHECKED	