


450 400 350 300 250 200

FHWA REG. NO.	STATE	FED. AID PROJ. NO.	FISCAL YEAR	SHEET NO.	TOTAL SHEETS
7	KANSAS	35W-072-35W-1(33)46	1976	218	304

Construction Phase 3

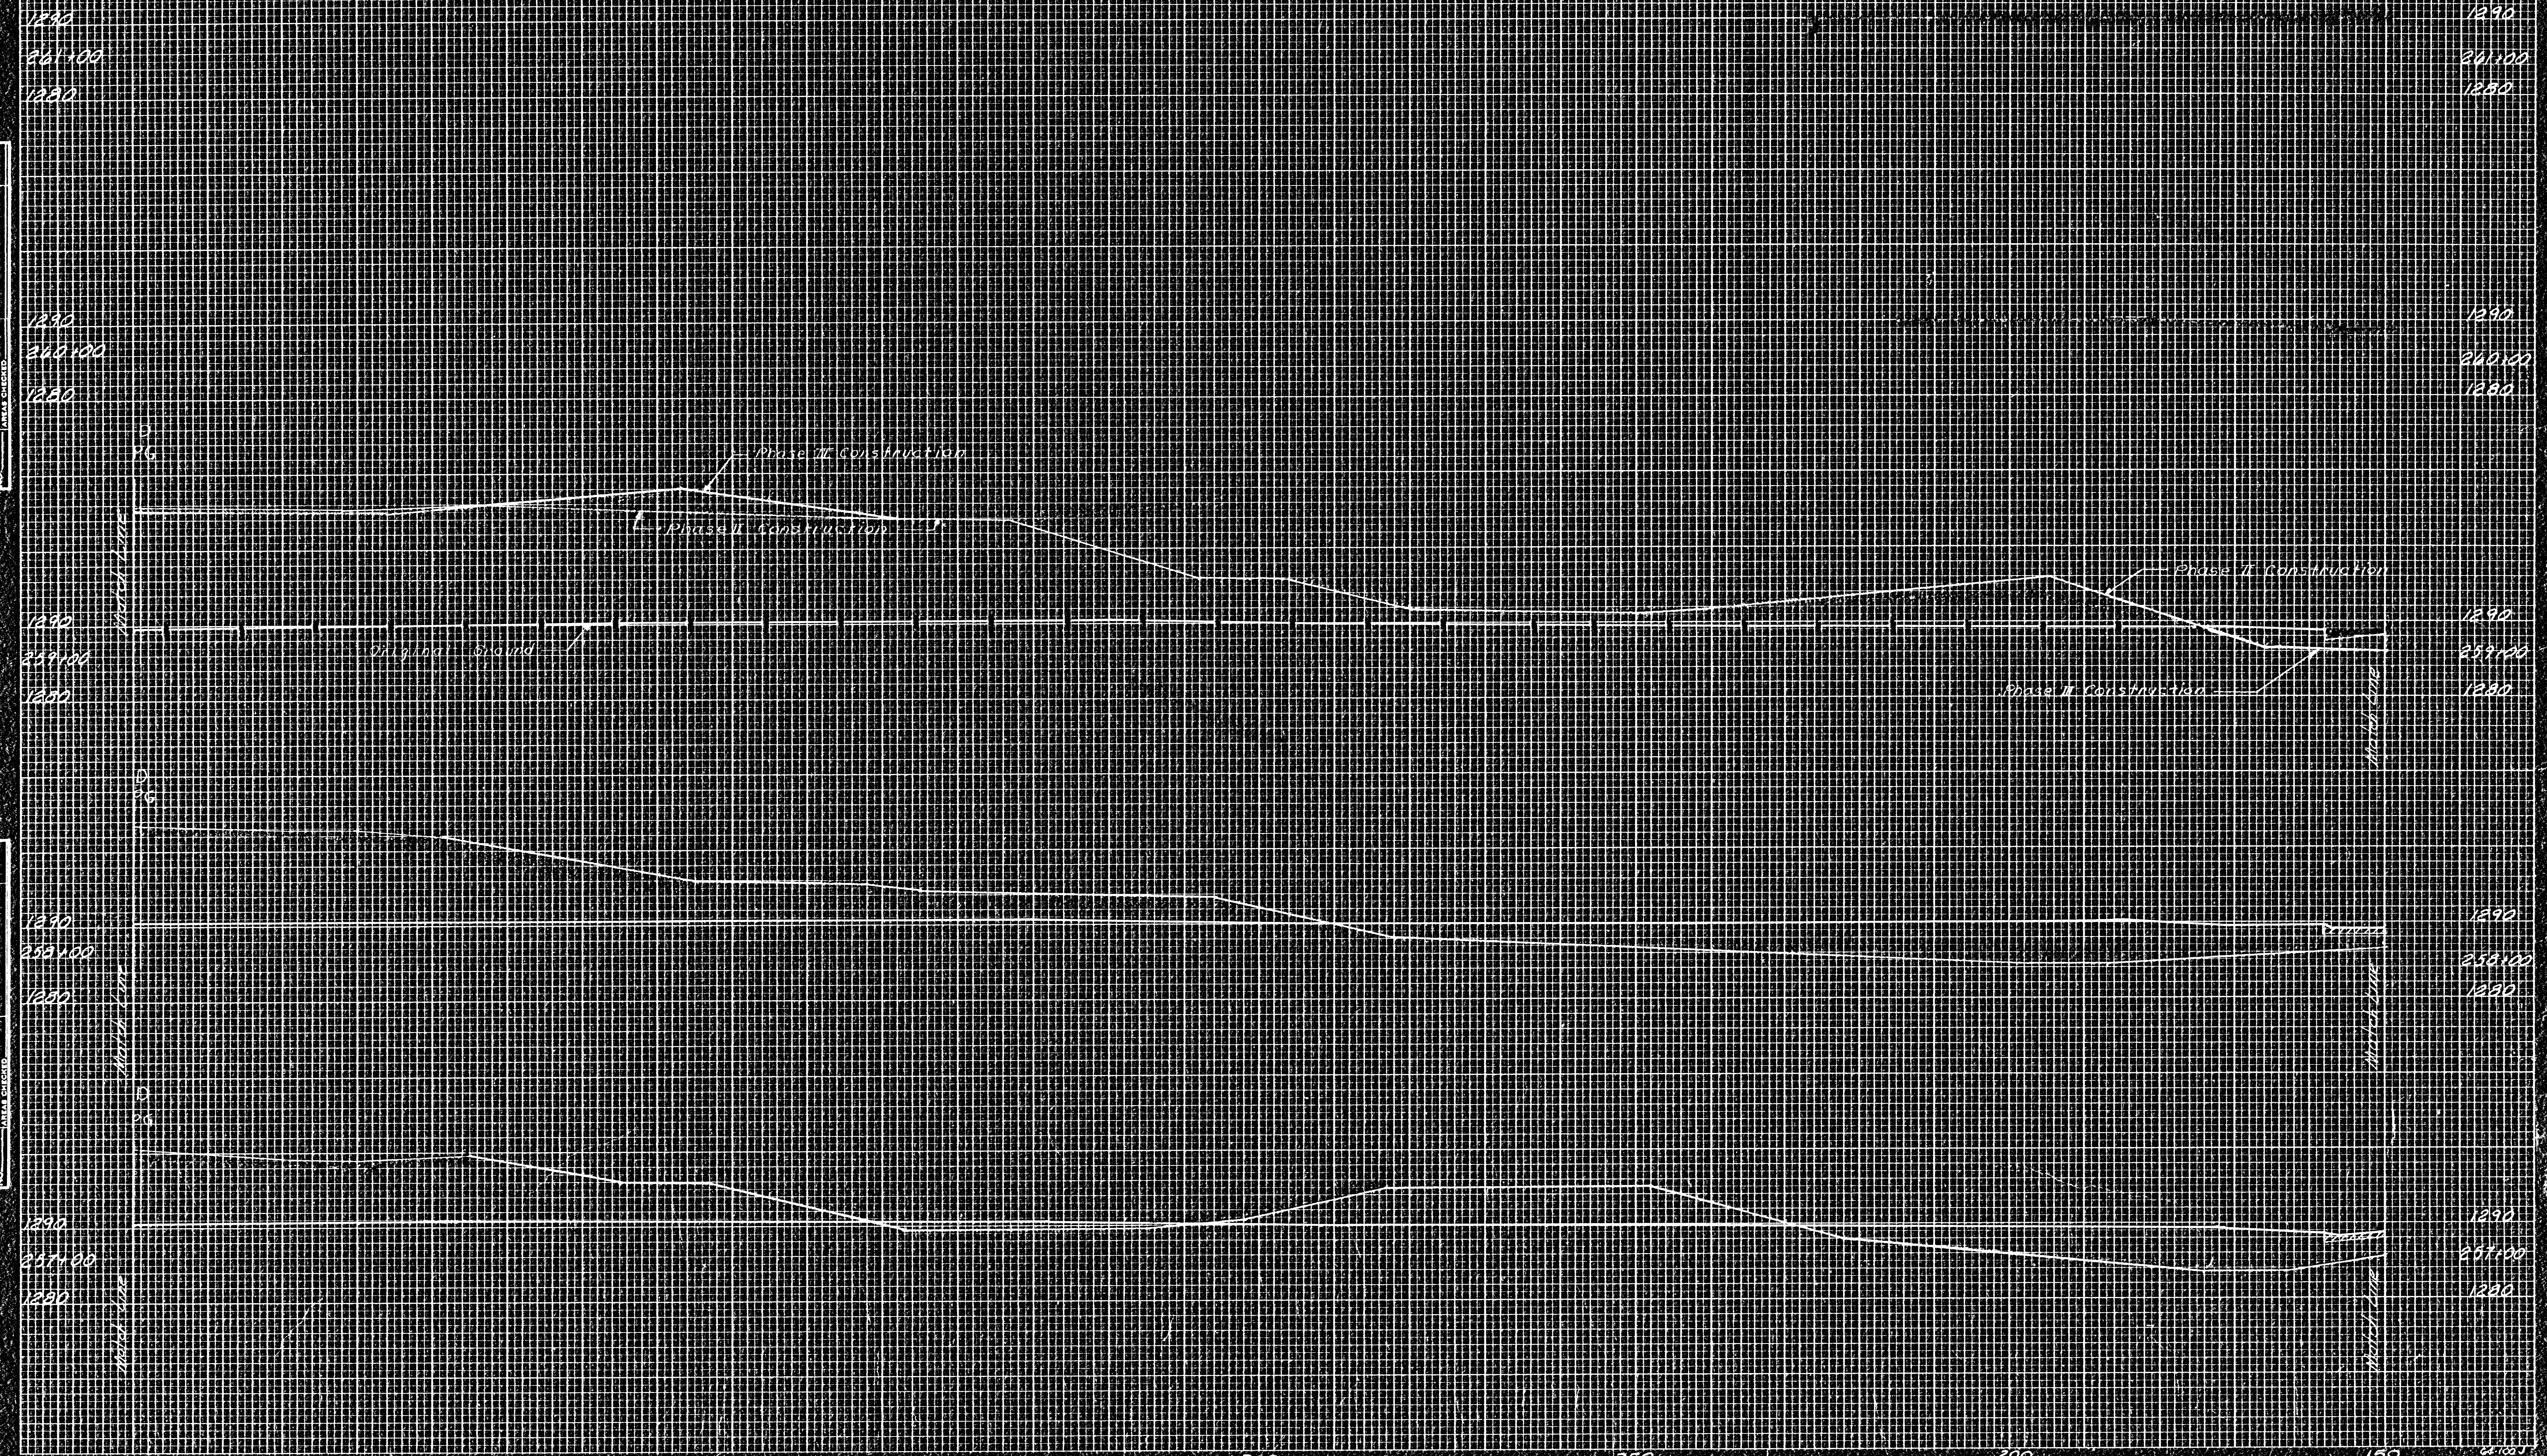

DATE	BY

SURVEY  
 CHECKED  
 DATE  
 BY  
 AREA CHECKED  
 NO.

DATE	BY

ORIGINAL SURVEY  
 CHECKED  
 DATE  
 BY  
 AREA CHECKED  
 NO.