


FHWA REG. NO.	STATE	FED. AID PROJ. NO.	FISCAL YEAR	SHEET NO.	TOTAL SHEETS
7	KANSAS		1976	220	304

458
Construction Phase 3

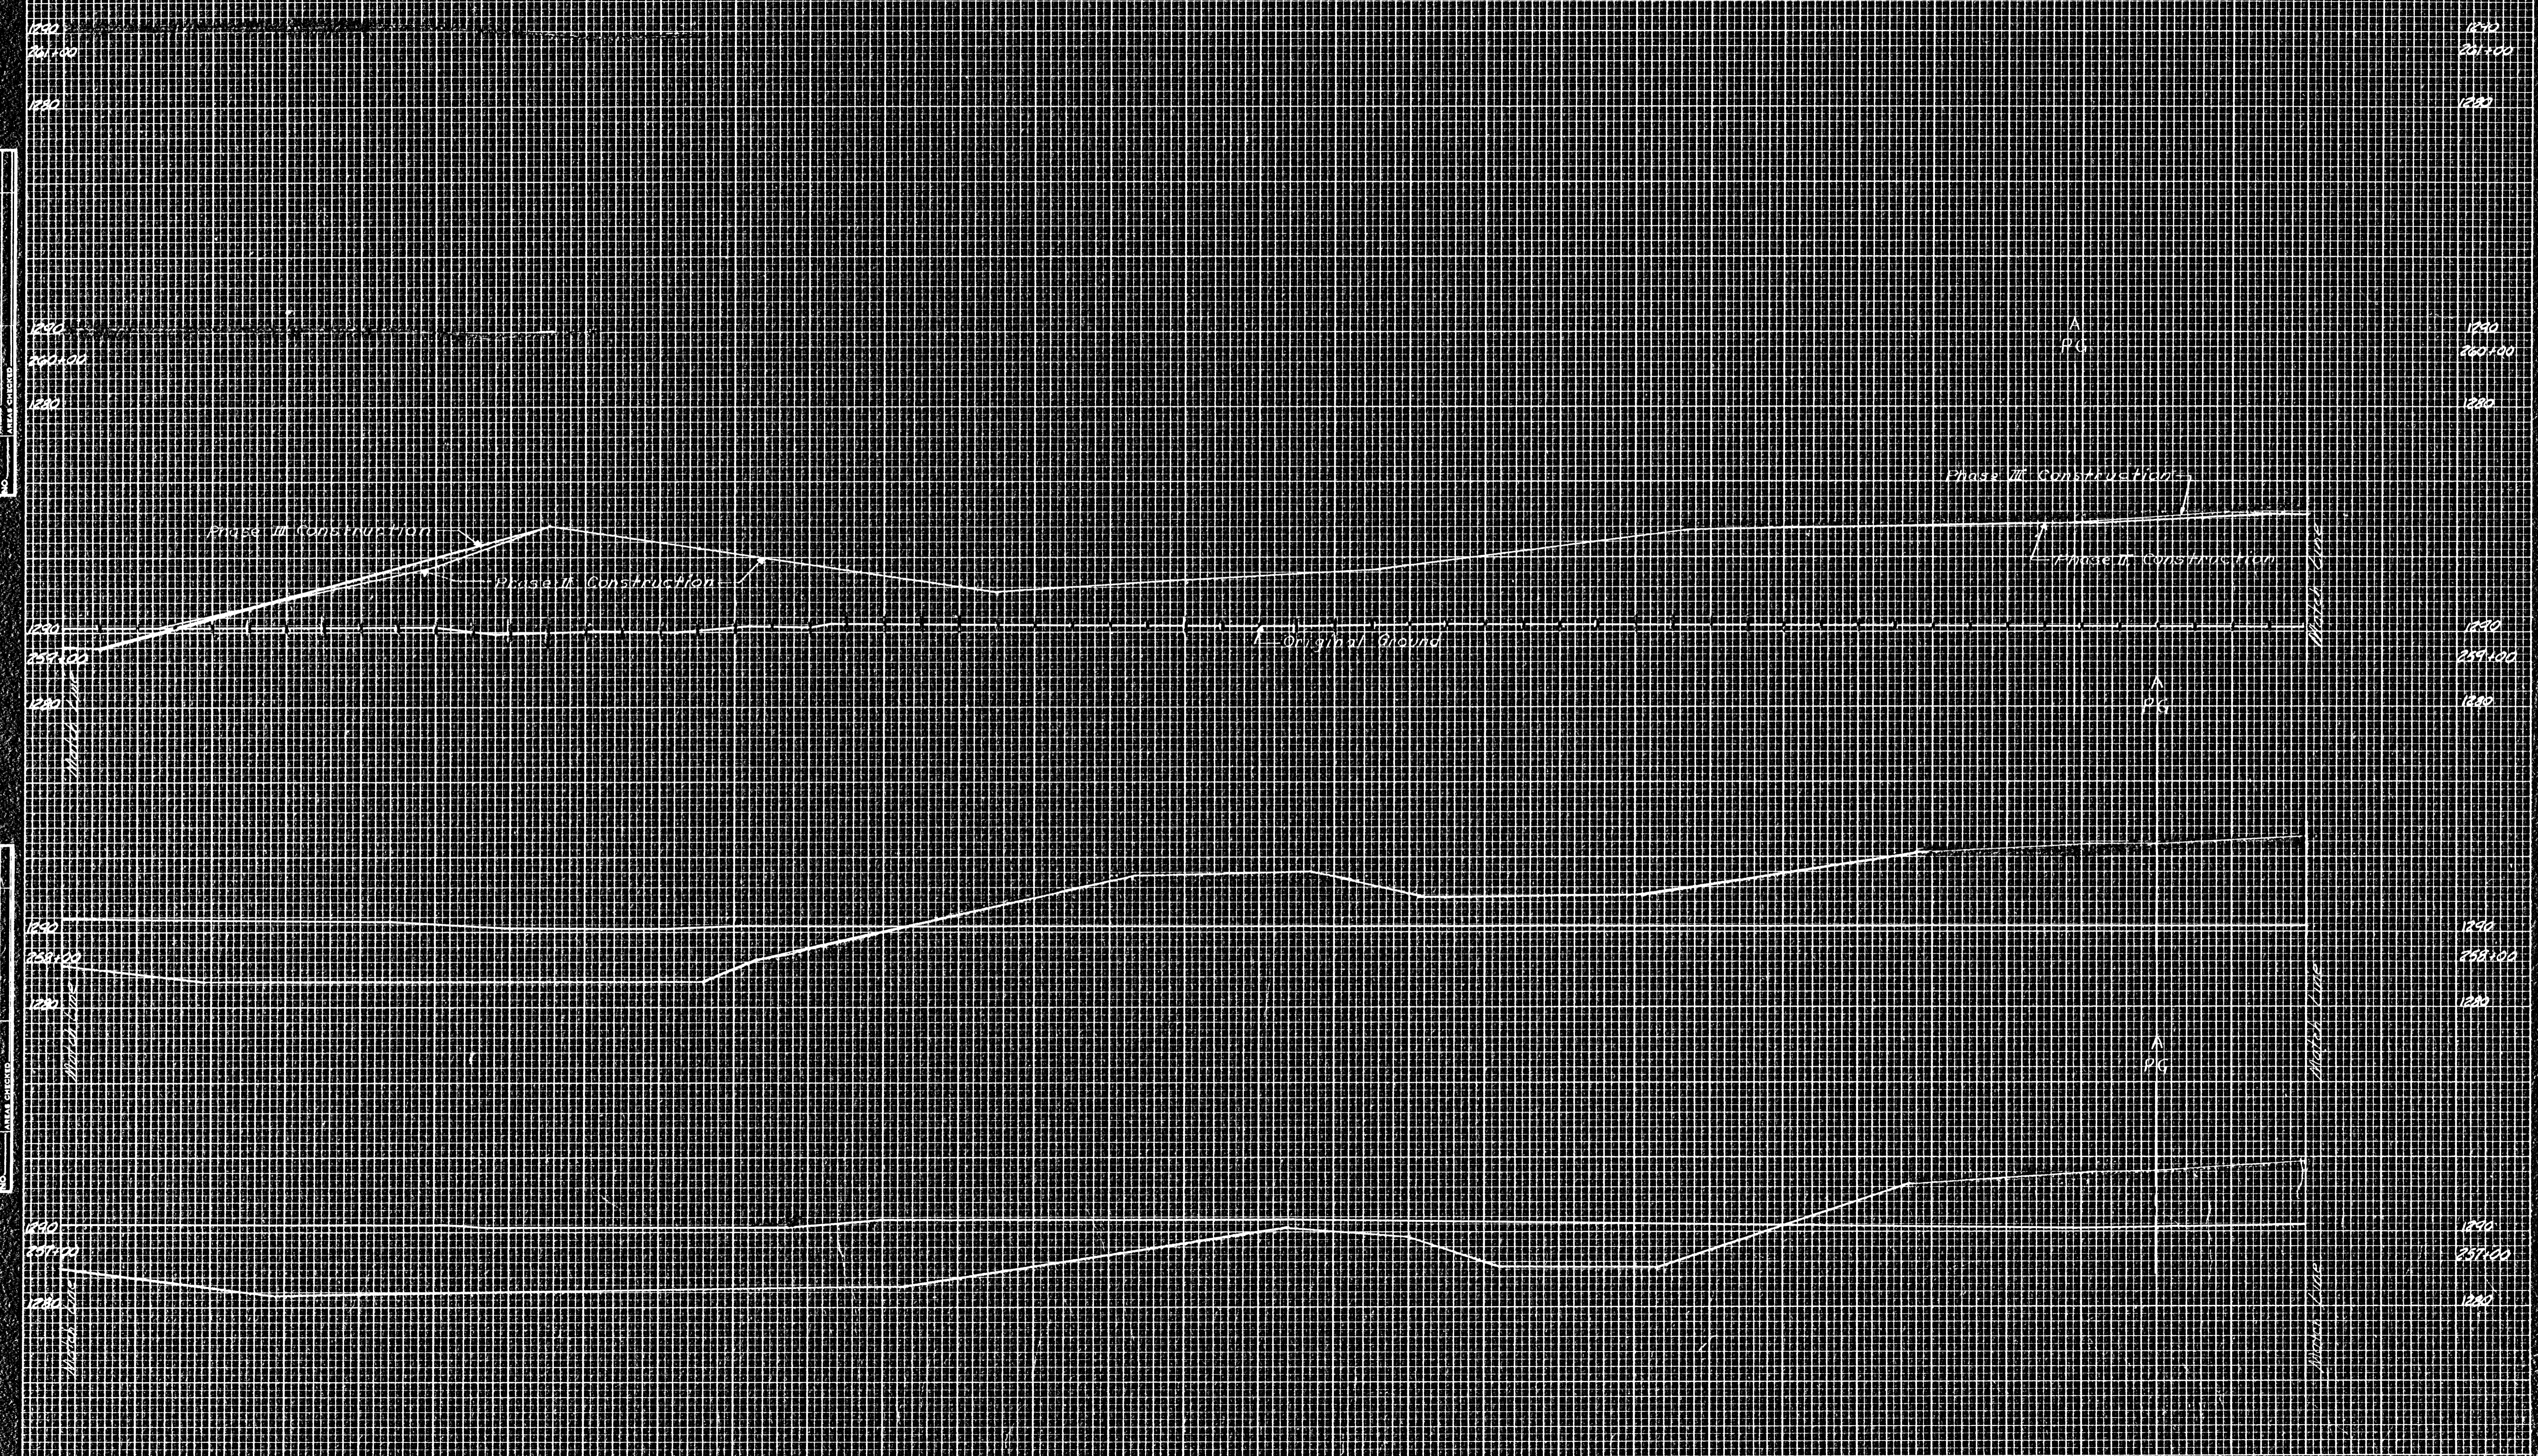

DATE	BY

FINAL SURVEY
REVISIONS
DATE
BY
NO. CHECKED

DATE	BY

ORIGINAL SURVEY
REVISIONS
DATE
BY
NO. CHECKED