


FED. AID PROJ. NO.	STATE	FISCAL YEAR	SHEET NO.	TOTAL SHEETS
7	KANSAS	1976	224	304

384-071-354(33)40

Construction Phase 3

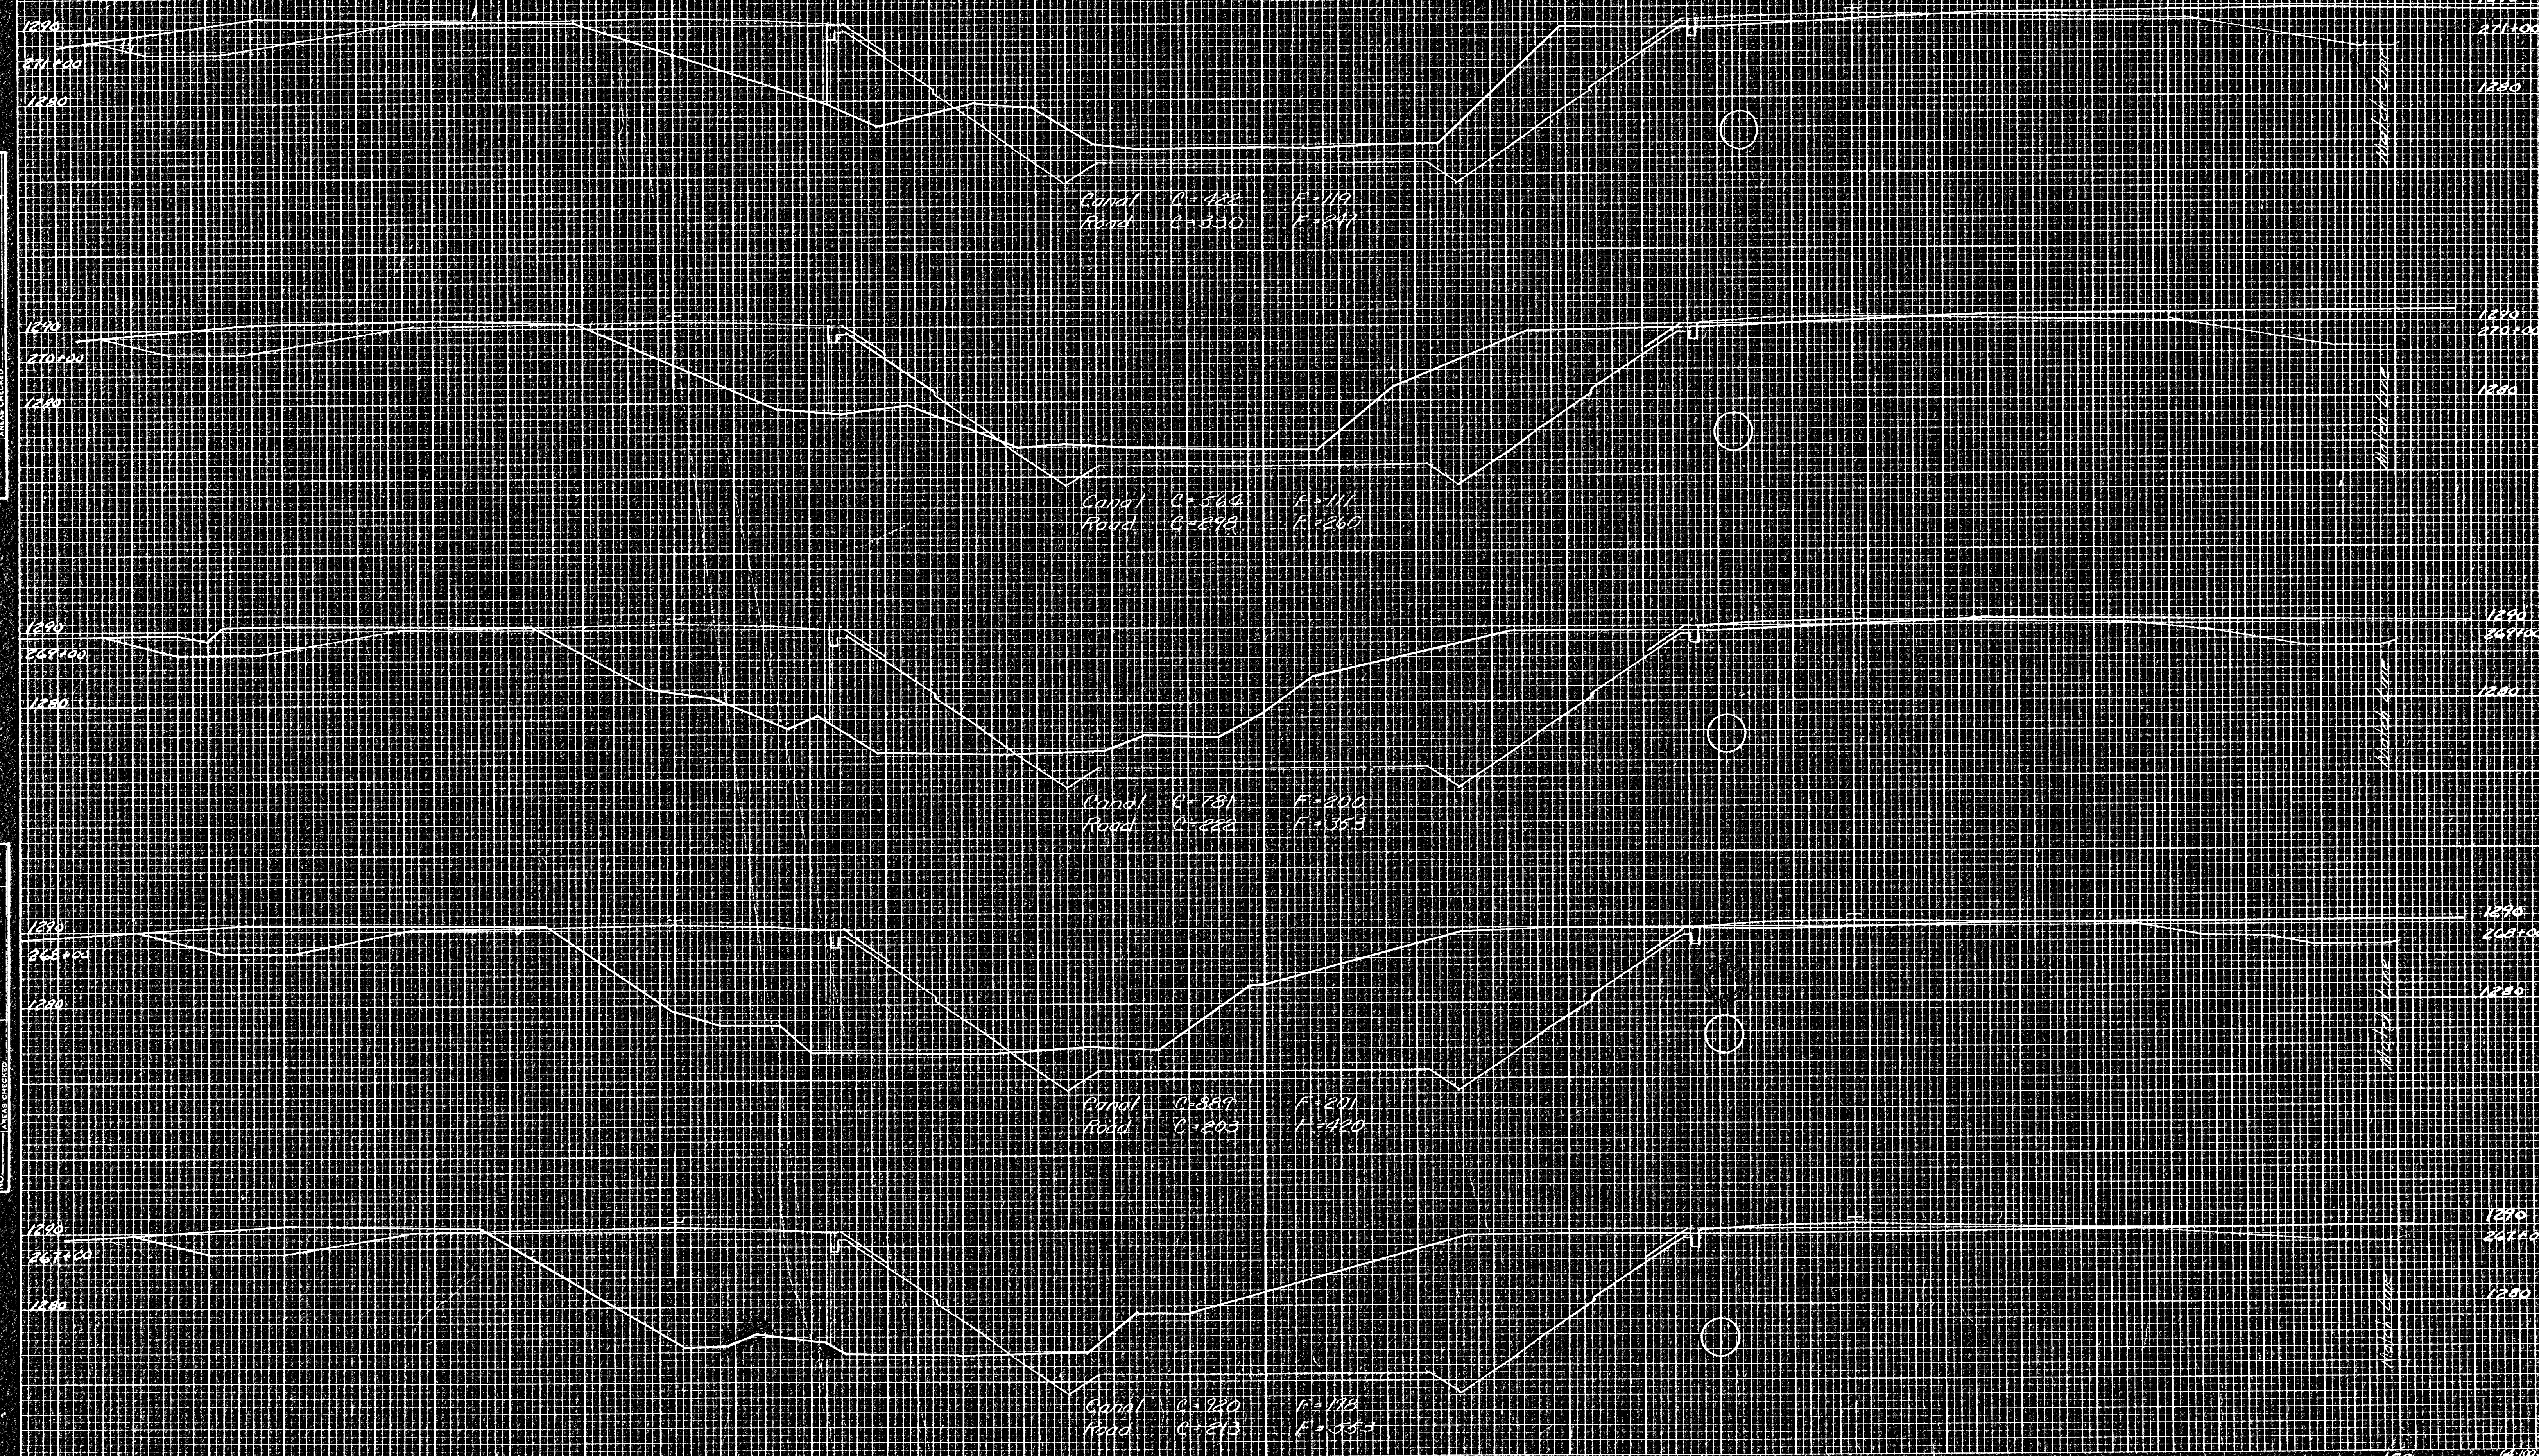

FINAL SURVEY BY DATE
 SURVEY NO. DATE
 NOTE BOOK NO. DATE
 AREA CHECKED

ORIGINAL SURVEY BY DATE
 SURVEY NO. DATE
 NOTE BOOK NO. DATE
 AREA CHECKED