


PRIMA REG. NO.	STATE	REG. NO.	FISCAL YEAR	SHEET NO.	TOTAL SHEETS
7	KANSAS	1976	1976	249	304

450
Construction Phase 3

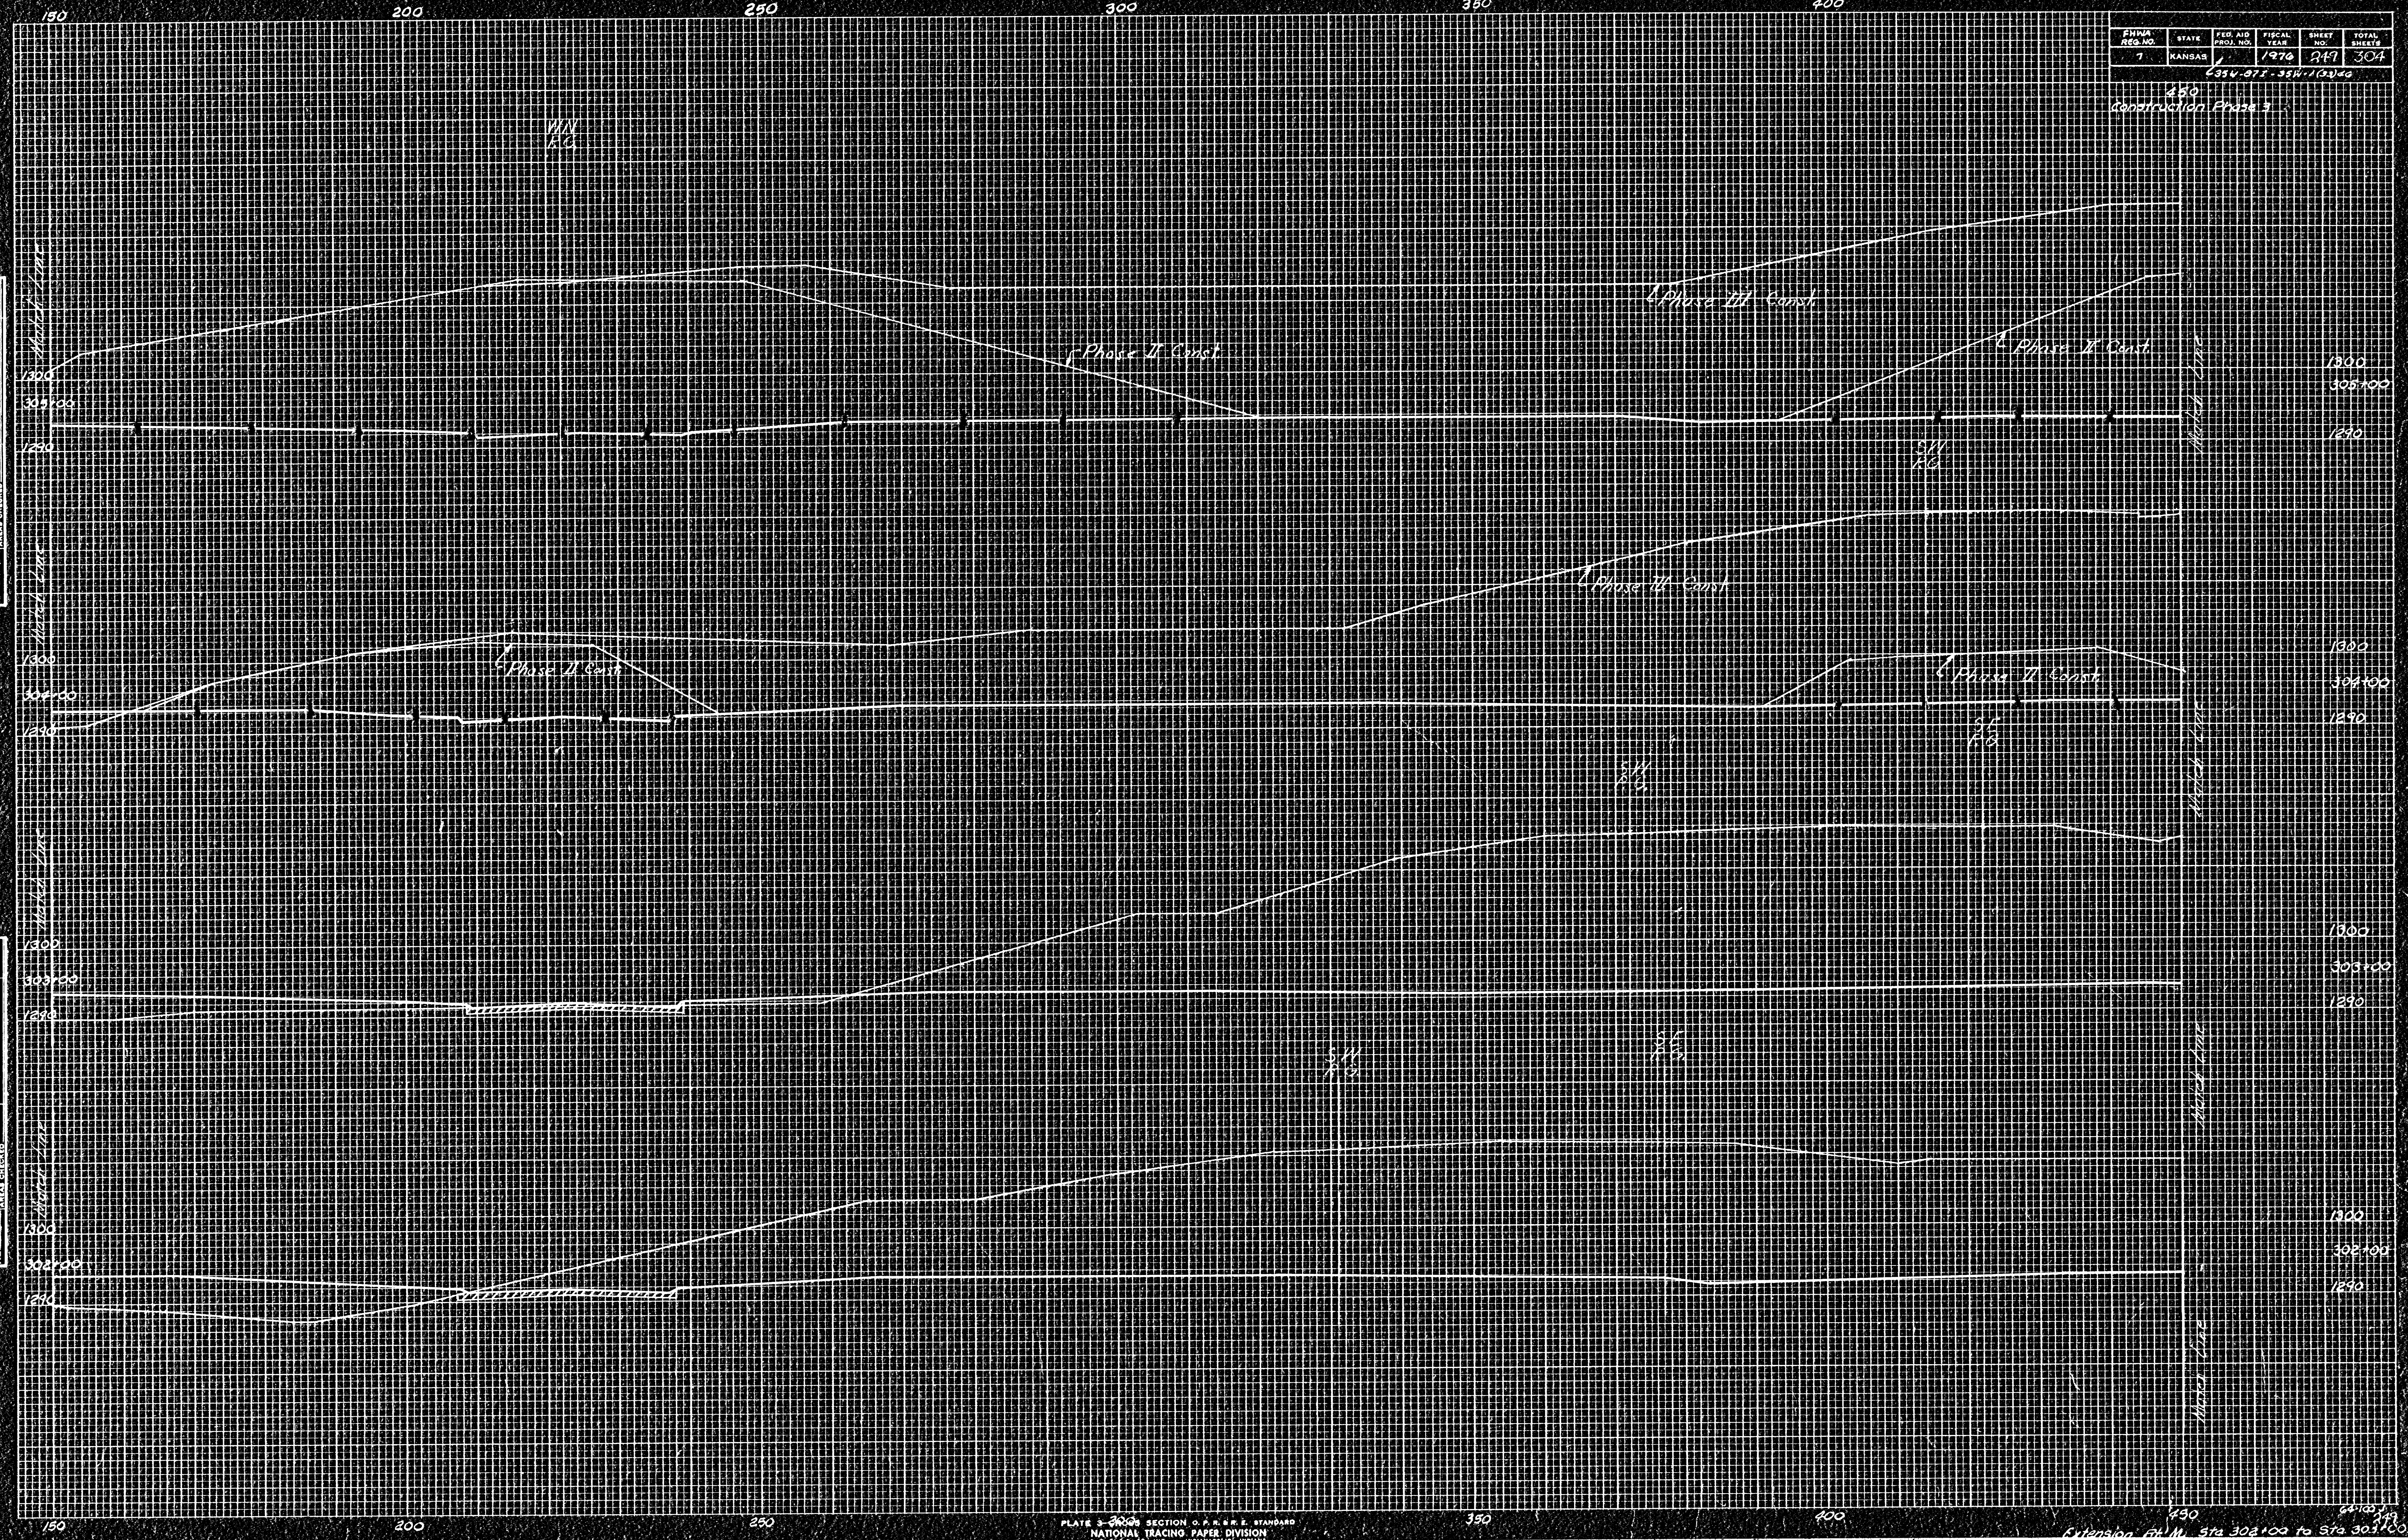

DATE	BY
APPROVED	NOTED
DATE	DATE
AREA CHECKED	AREA CHECKED

DATE	BY
APPROVED	NOTED
DATE	DATE
AREA CHECKED	AREA CHECKED