


FINAL SURVEY NOTE BOOK NO.	SURVEYED PLOTTED REPLATE AREAS CHECKED	BY	DATE
-------------------------------------	---	----	------

ORIGINAL SURVEY NOTE BOOK NO.	SURVEYED PLOTTED REPLATE AREAS CHECKED	BY	DATE
--	---	----	------

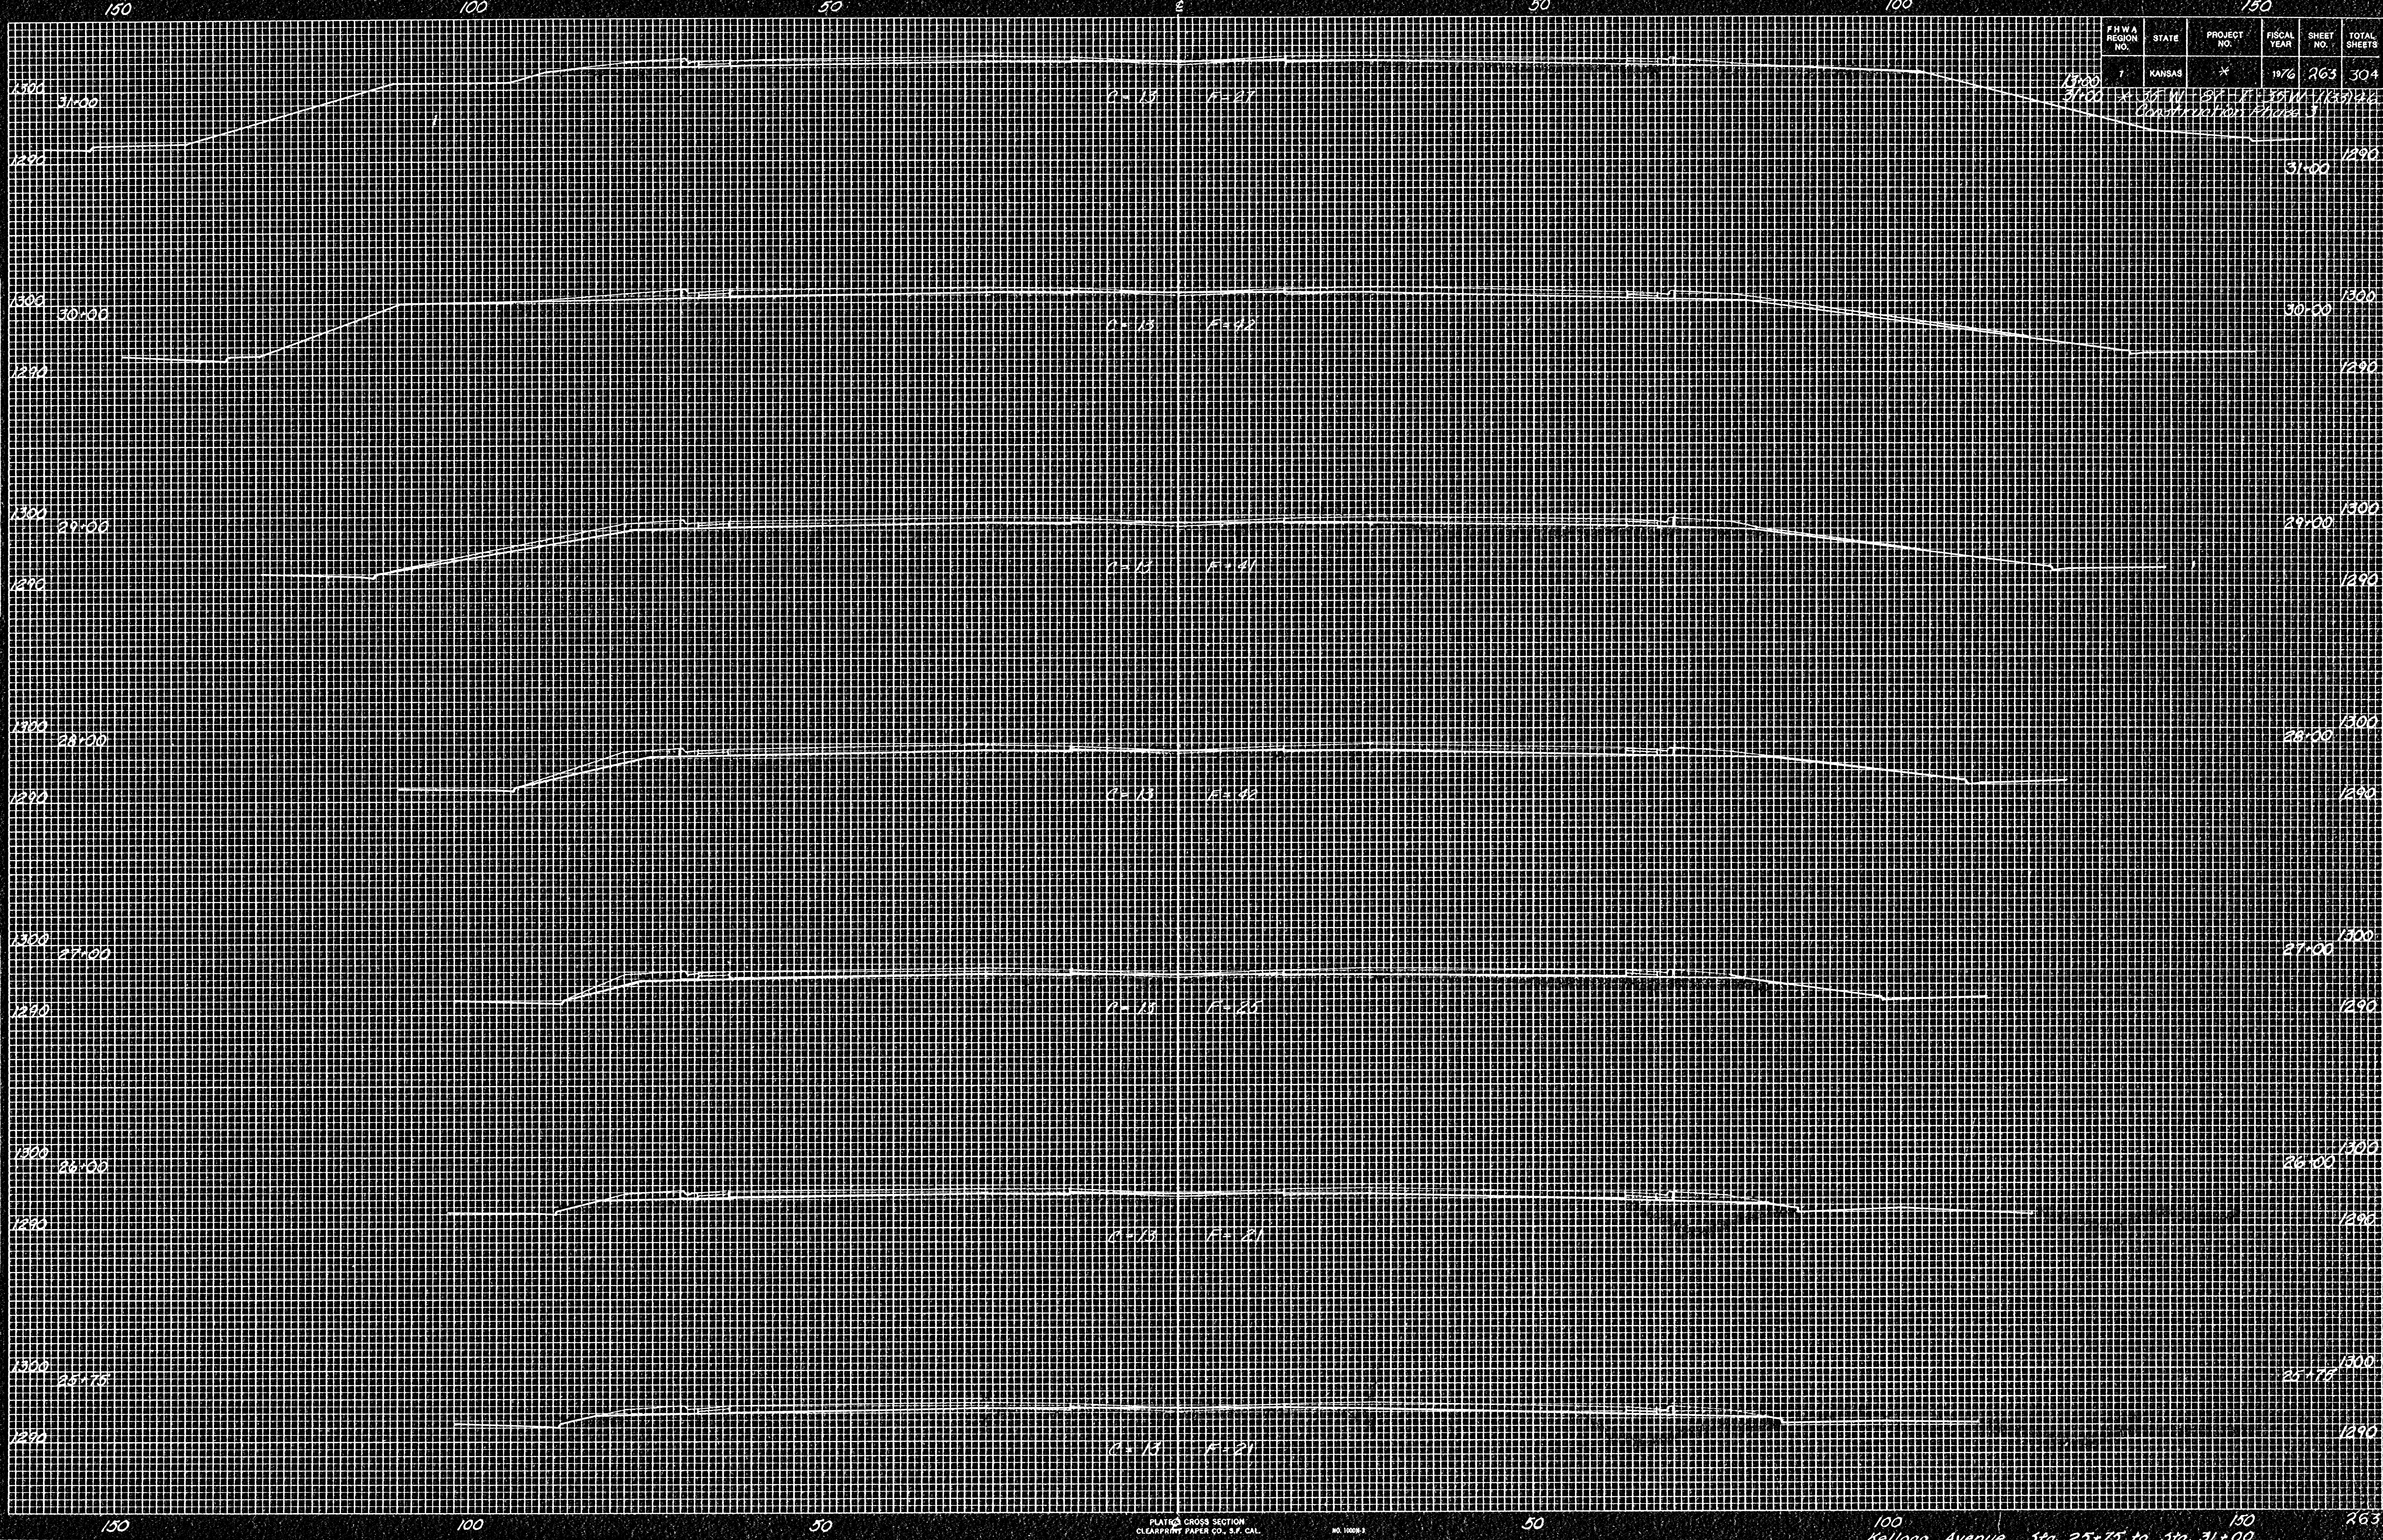

F.H.W.A. REGION NO.	STATE	PROJECT NO.	FISCAL YEAR	SHEET NO.	TOTAL SHEETS
7	KANSAS	*	1974	263	304
* 15 W. 37. 2. 35 W. 135. 22 Construction Phase 3					