


FHW A REGION NO.	STATE	PROJECT NO.	FISCAL YEAR	SHEET NO.	TOTAL SHEETS
7	KANSAS	X	1976	285	304

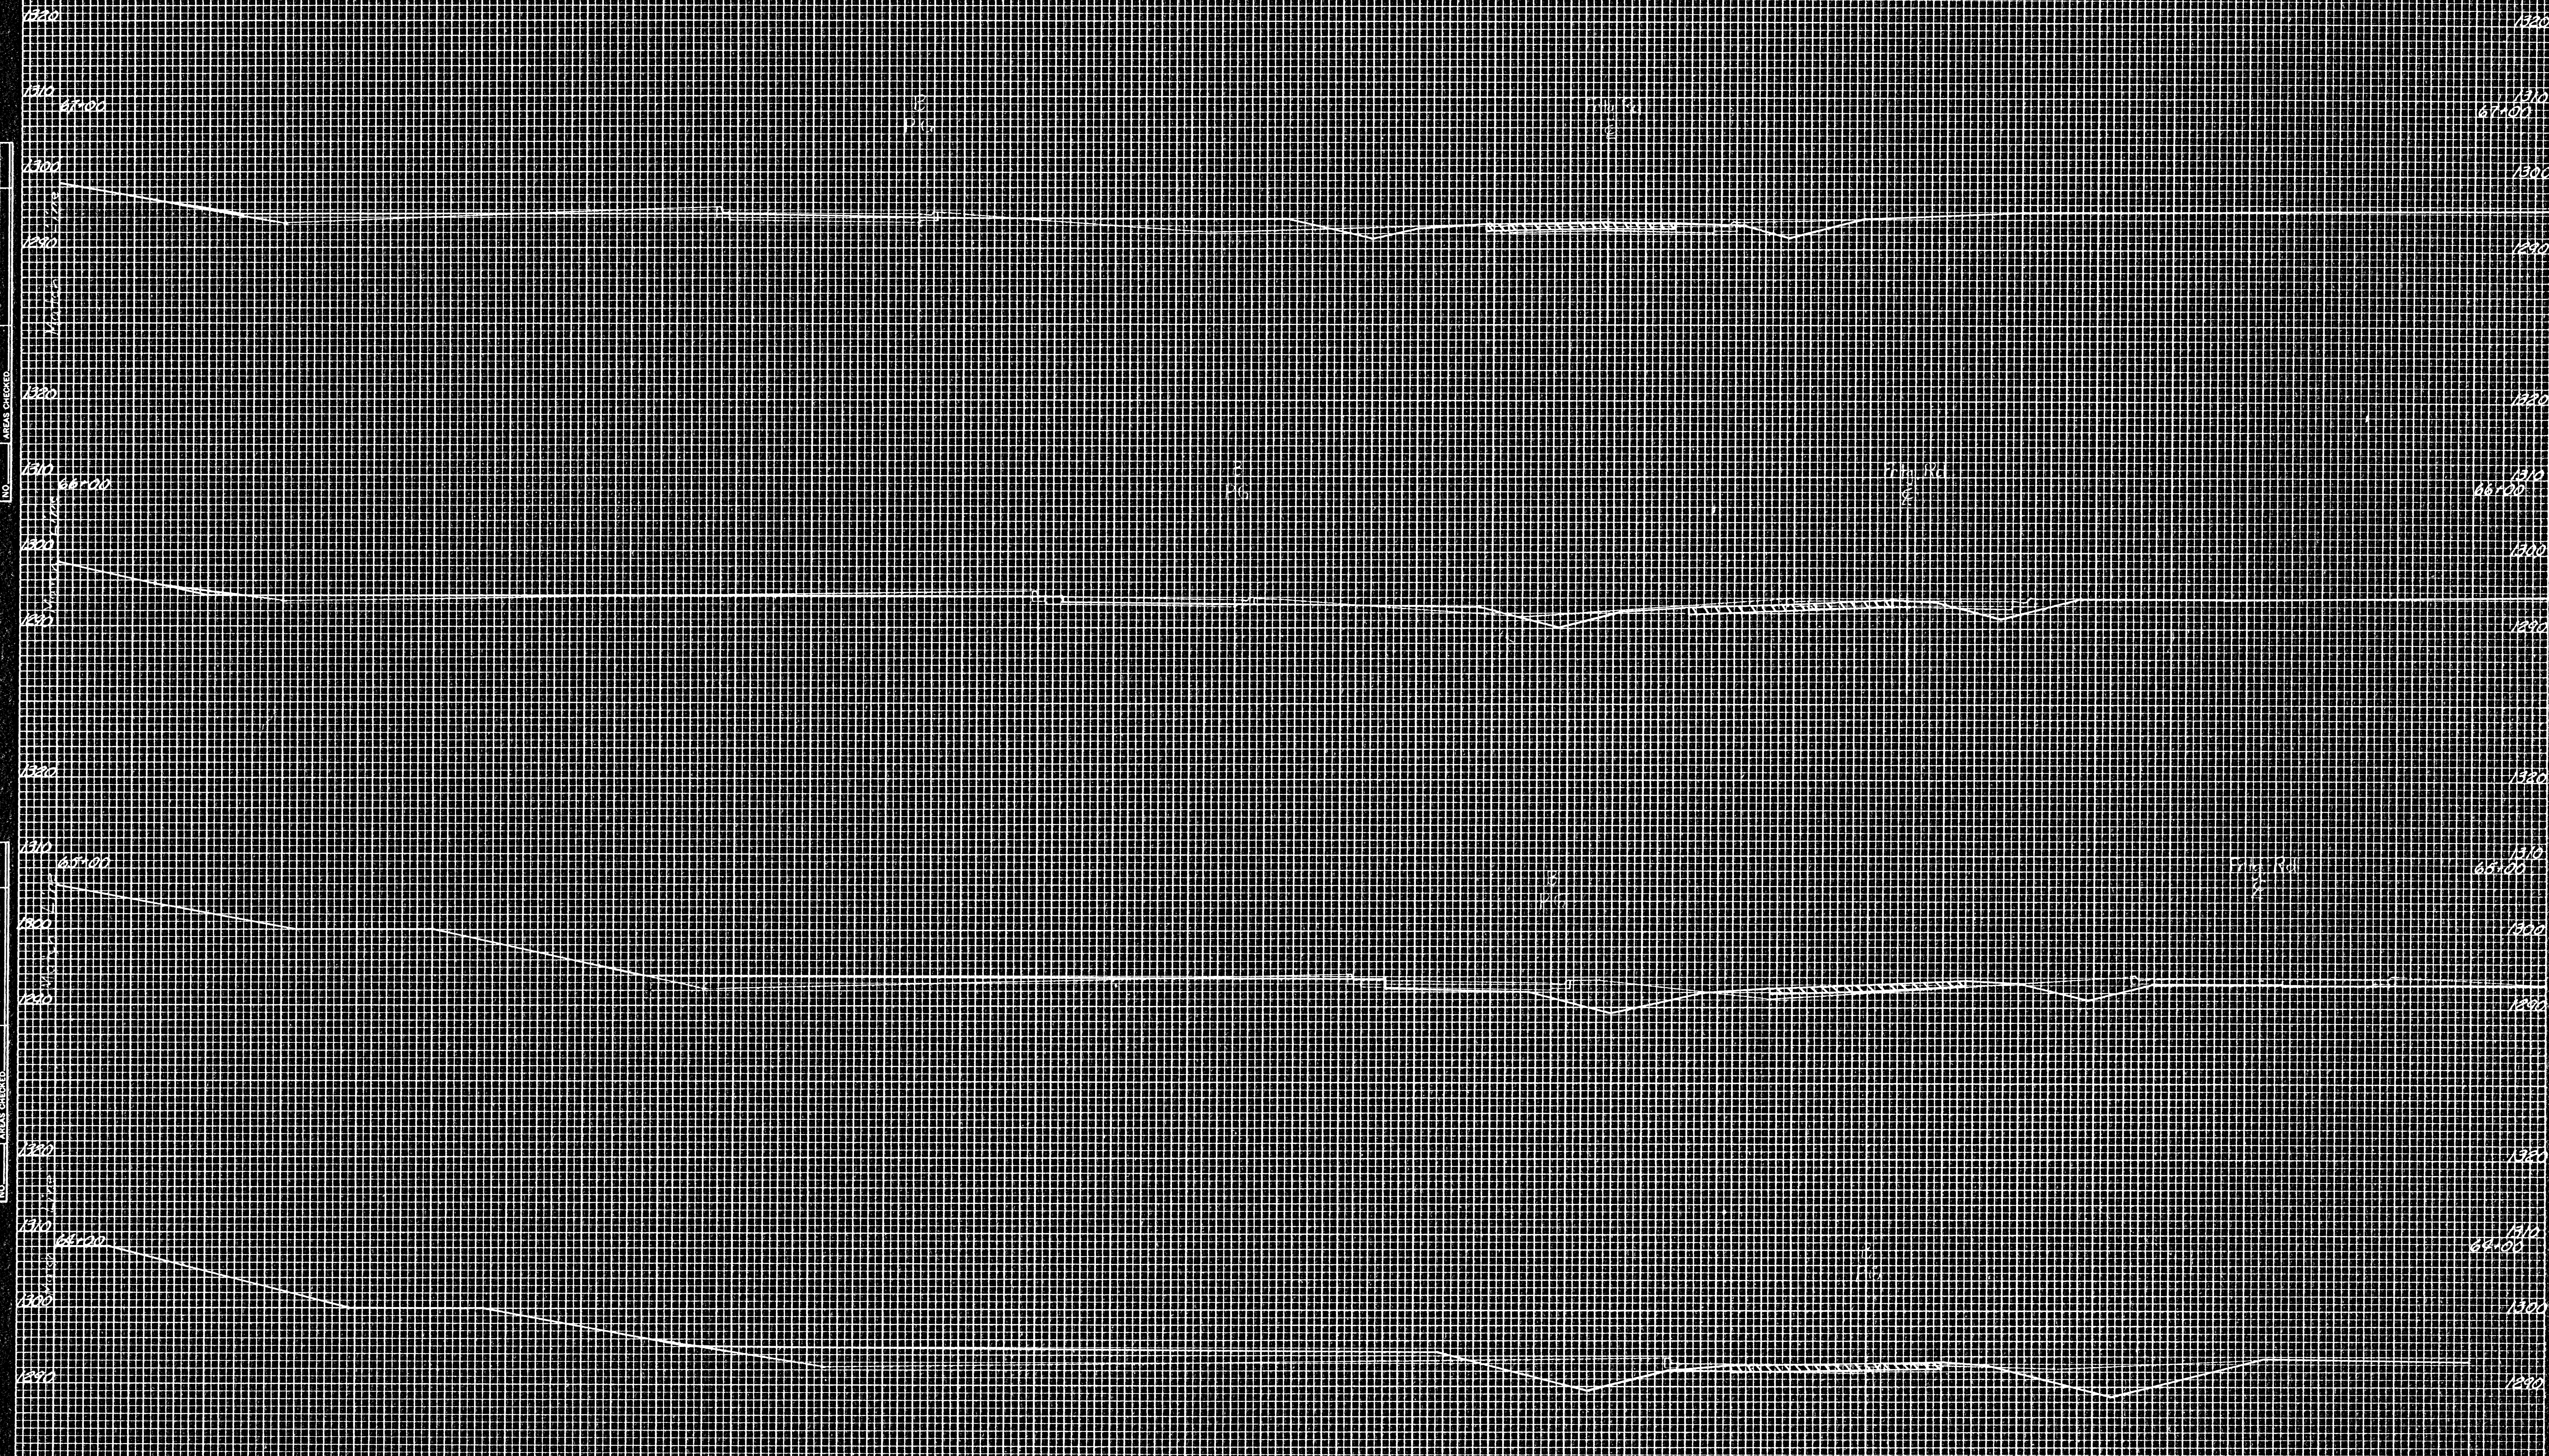

NO.	FINAL SURVEY	SURVEYED- PLOTTED	BY	DATE
	NOTE BOOK	TEMPLATE		
		AREAS		
		AREAS CHECKED		

ORIGINAL			
SURVEY	SURVEYED	BY	DATE
	PLOTTED		
NOTE BOOK	TEMPLATE		
	AREAS		
NO.	CHECKED		