

450 400 350 300 250 200 150


F.H.W.A. REGION NO.	STATE	PROJECT NO.	FISCAL YEAR	SHEET NO.	TOTAL SHEETS
7	KANSAS	*	1976	287	304
K-135(A) 577 (511) 713					713
Construction					Phase 5

DATE	BY

FINAL SURVEY	NO. OF AREAS CHECKED

DATE	BY

ORIGINAL SURVEY	NO. OF AREAS CHECKED

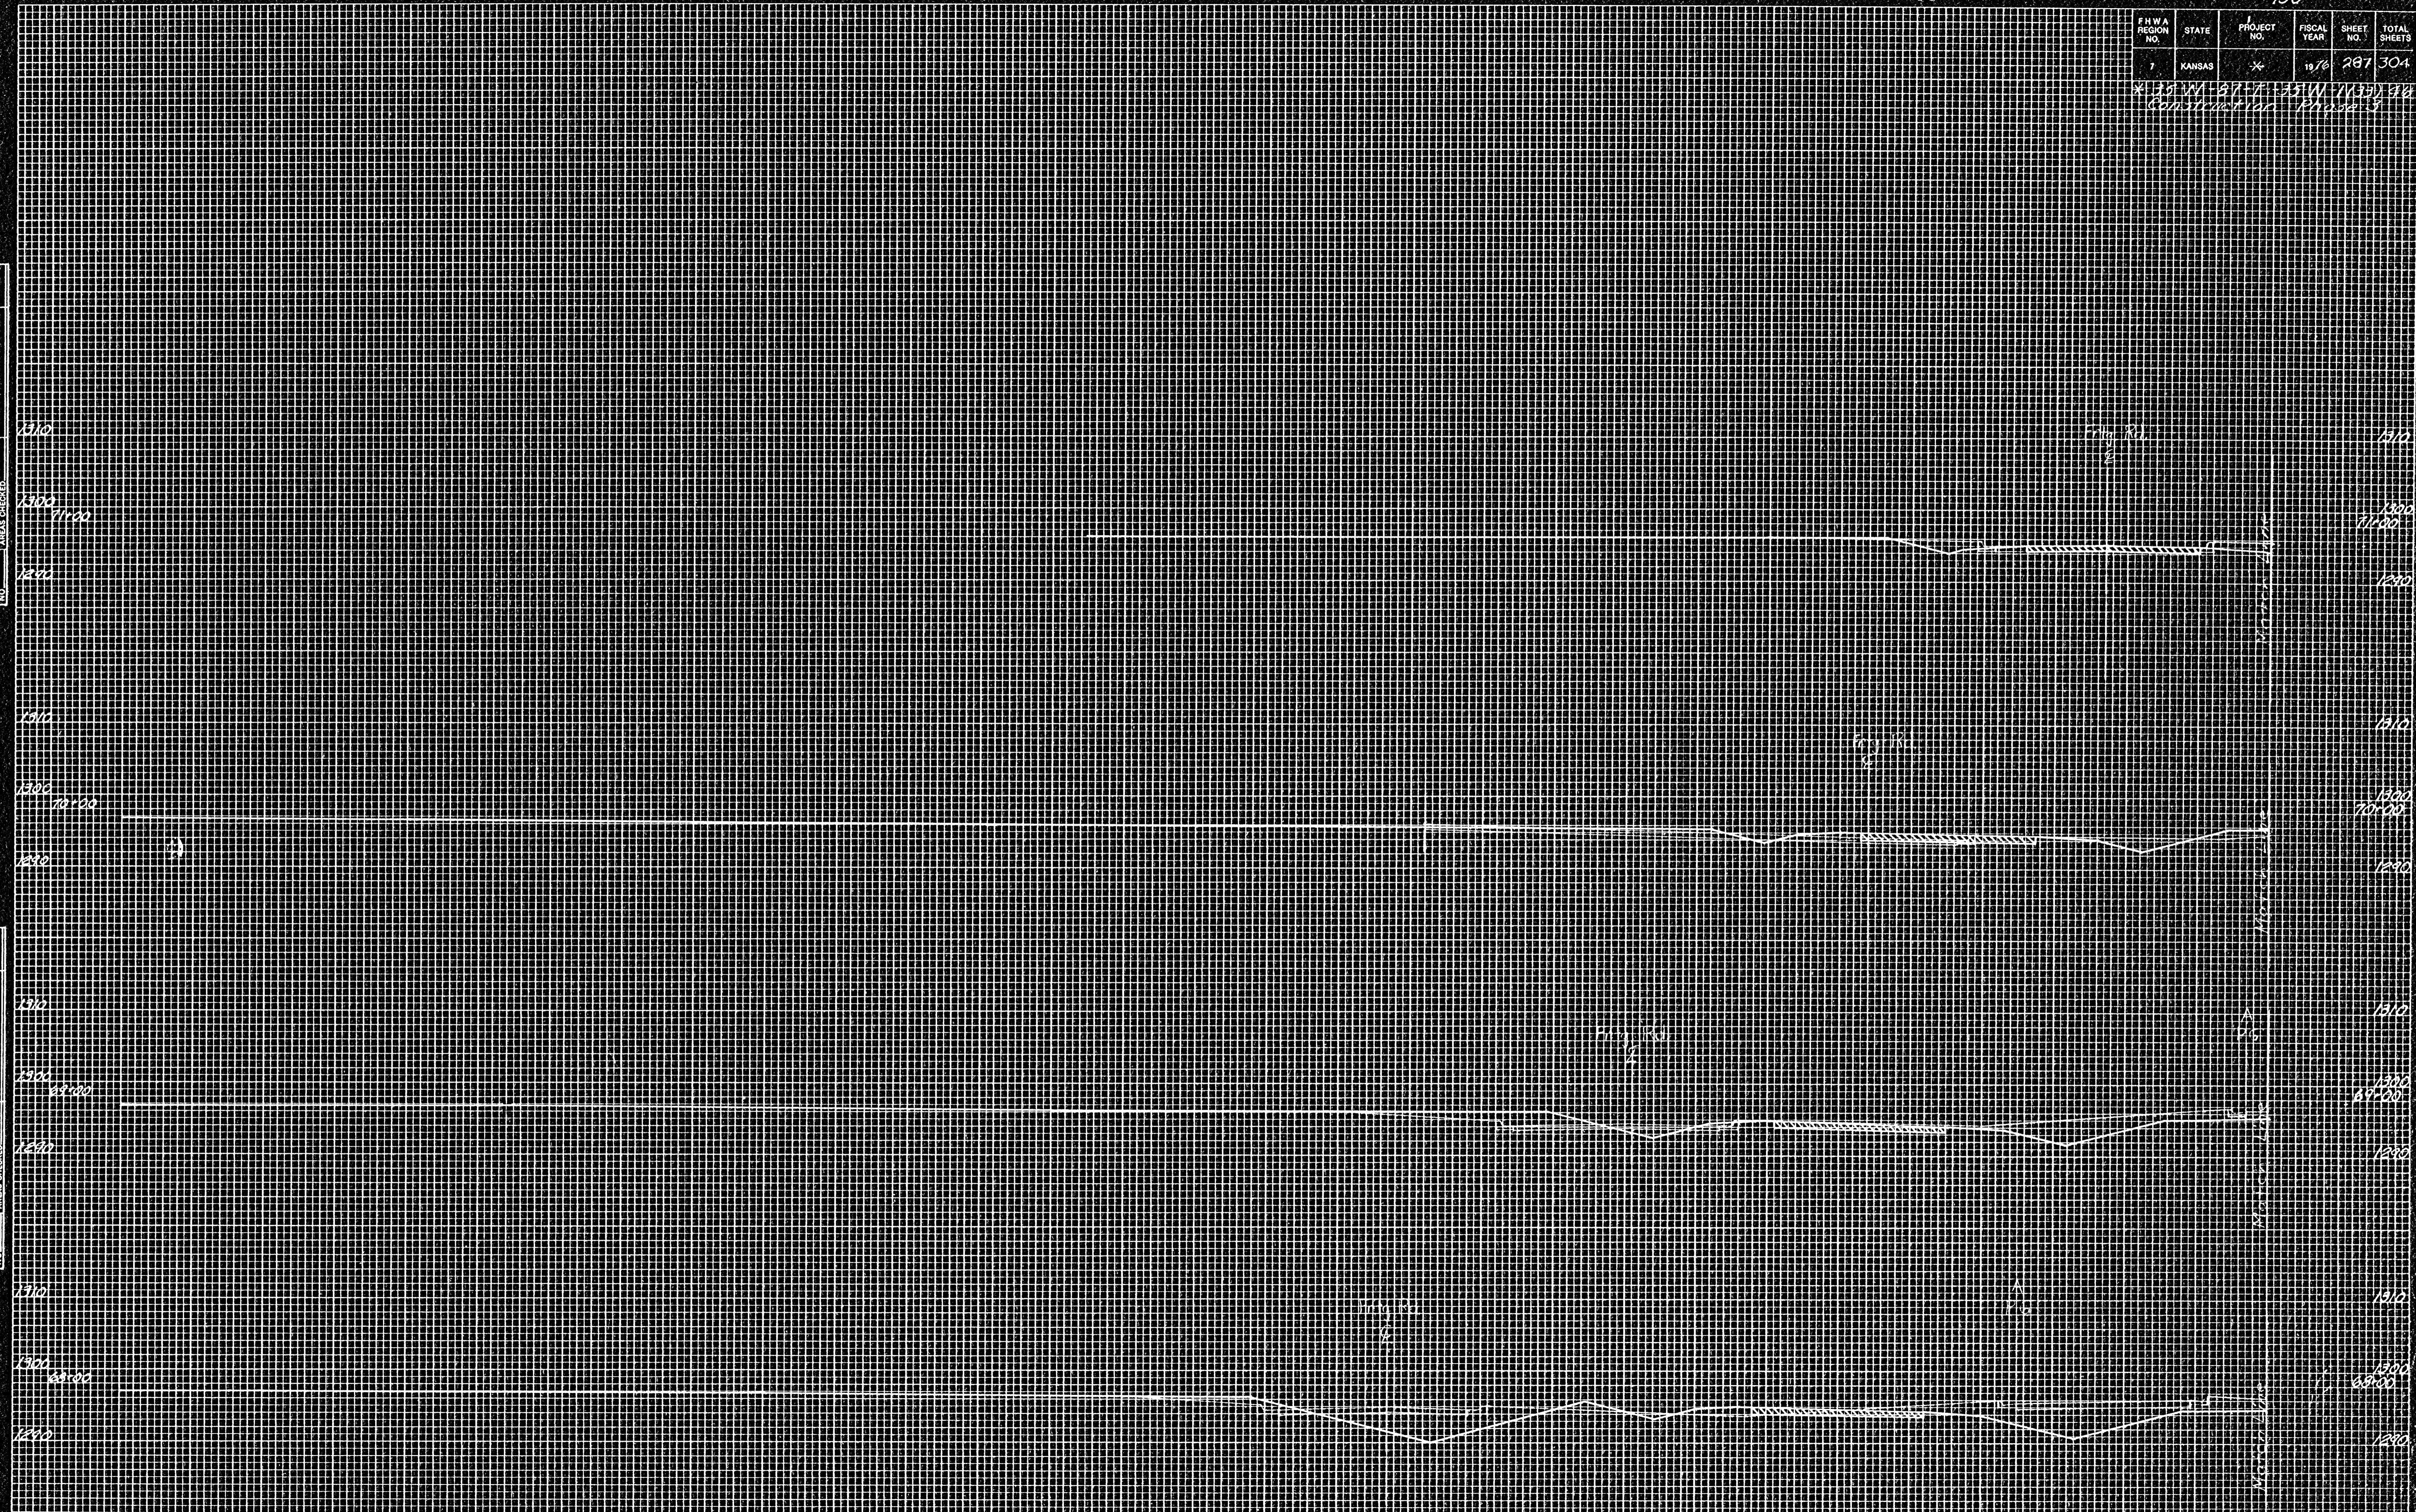

450 400 350 300 250 200 150

PLATE CROSS SECTION
CLEARPRINT PAPER CO., S.F. CAL. NO. 10008-1

200 Kellogg Avenue Extensions, Lt. Sta. 68+00 to Sta. 71+00 287