


FED. PROJ. NO.	STATE	FISCAL YEAR	SHEET NO.	TOTAL SHEETS
7	KANSAS	1976	295	304

190
Construction Phase 3

DATE	BY
REVIEWED	DATE
APPROVED	DATE
NOTED	DATE
NOTED	DATE
NOTED	DATE
NOTED	DATE

DATE	BY
REVIEWED	DATE
APPROVED	DATE
NOTED	DATE
NOTED	DATE
NOTED	DATE
NOTED	DATE

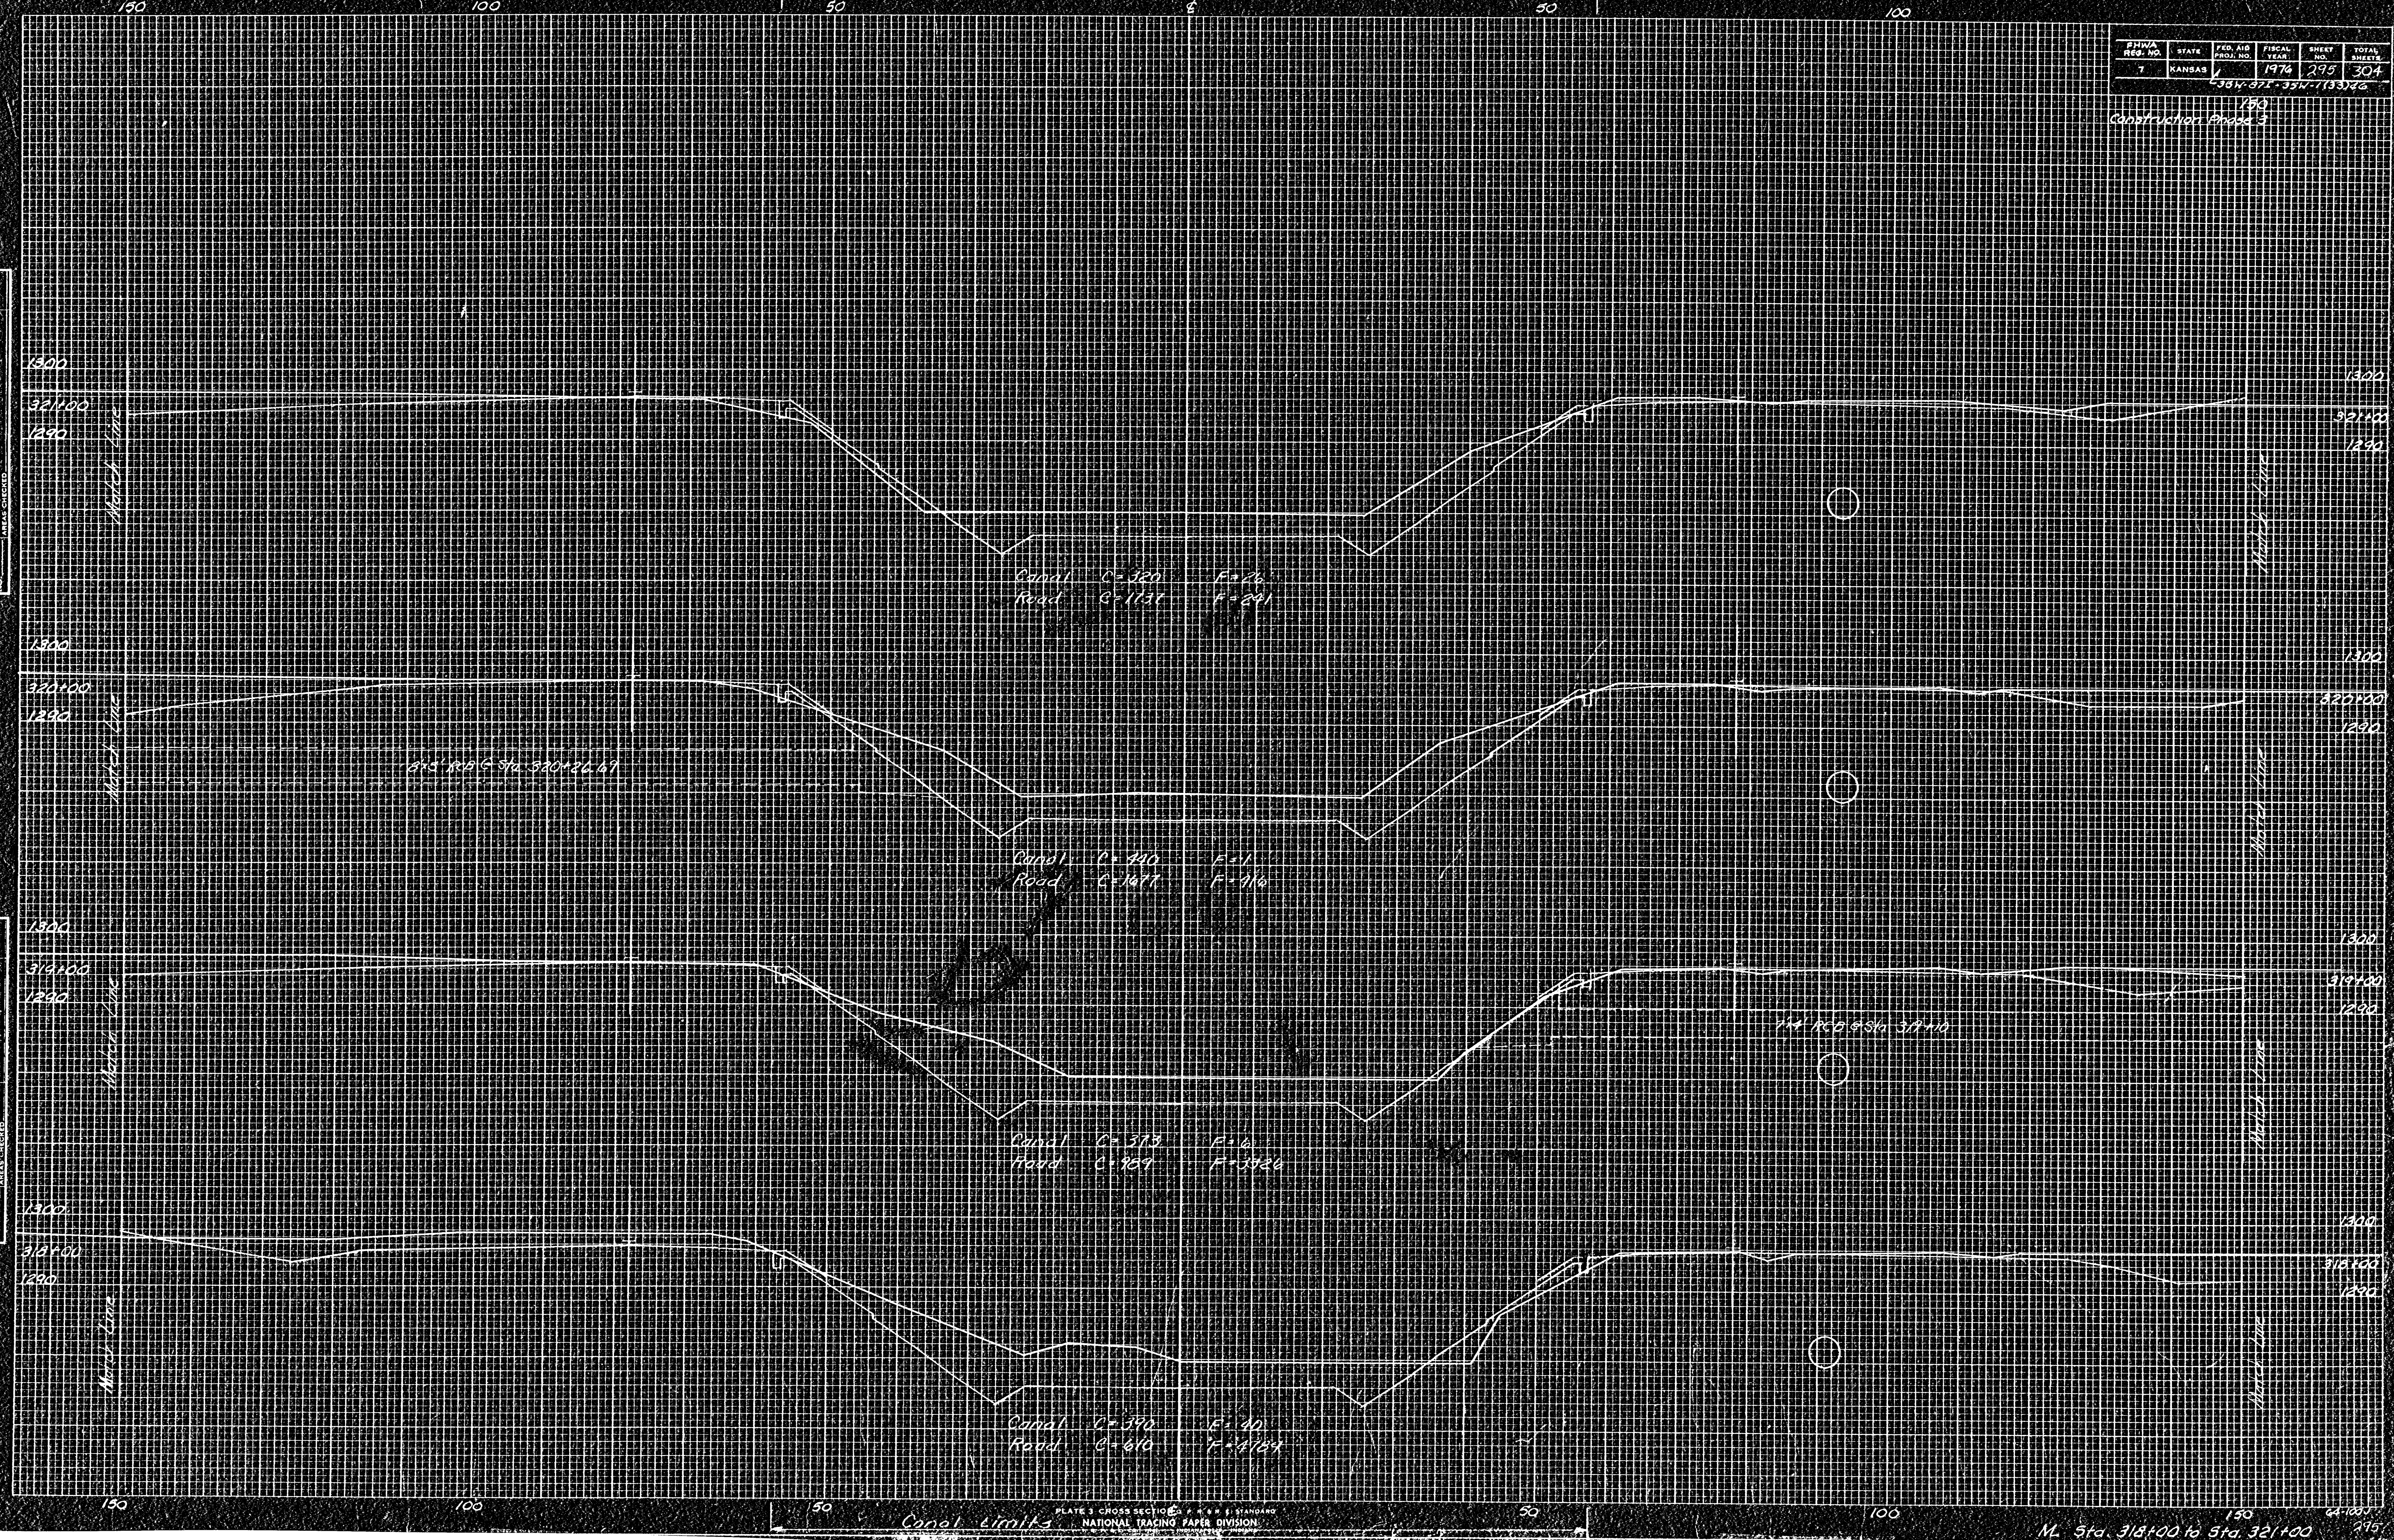

Canal Limits NATIONAL TRACING PAPER DIVISION

ML Sta. 318+00 to 321+00 295