

450 400 350 300 250 200

FHWV REG. NO.	STATE	FED. AID PROJ. NO.	FISCAL YEAR	SHEET NO.	TOTAL SHEETS
1	KANSAS		1970	300	303
Construction Phase 3					150

DATE	BY	REVISION

FINAL SURVEY	REVISIONS	DATE	BY
NO. 1			

DATE	BY	REVISION

ORIGINAL SURVEY	REVISIONS	DATE	BY
NO. 1			

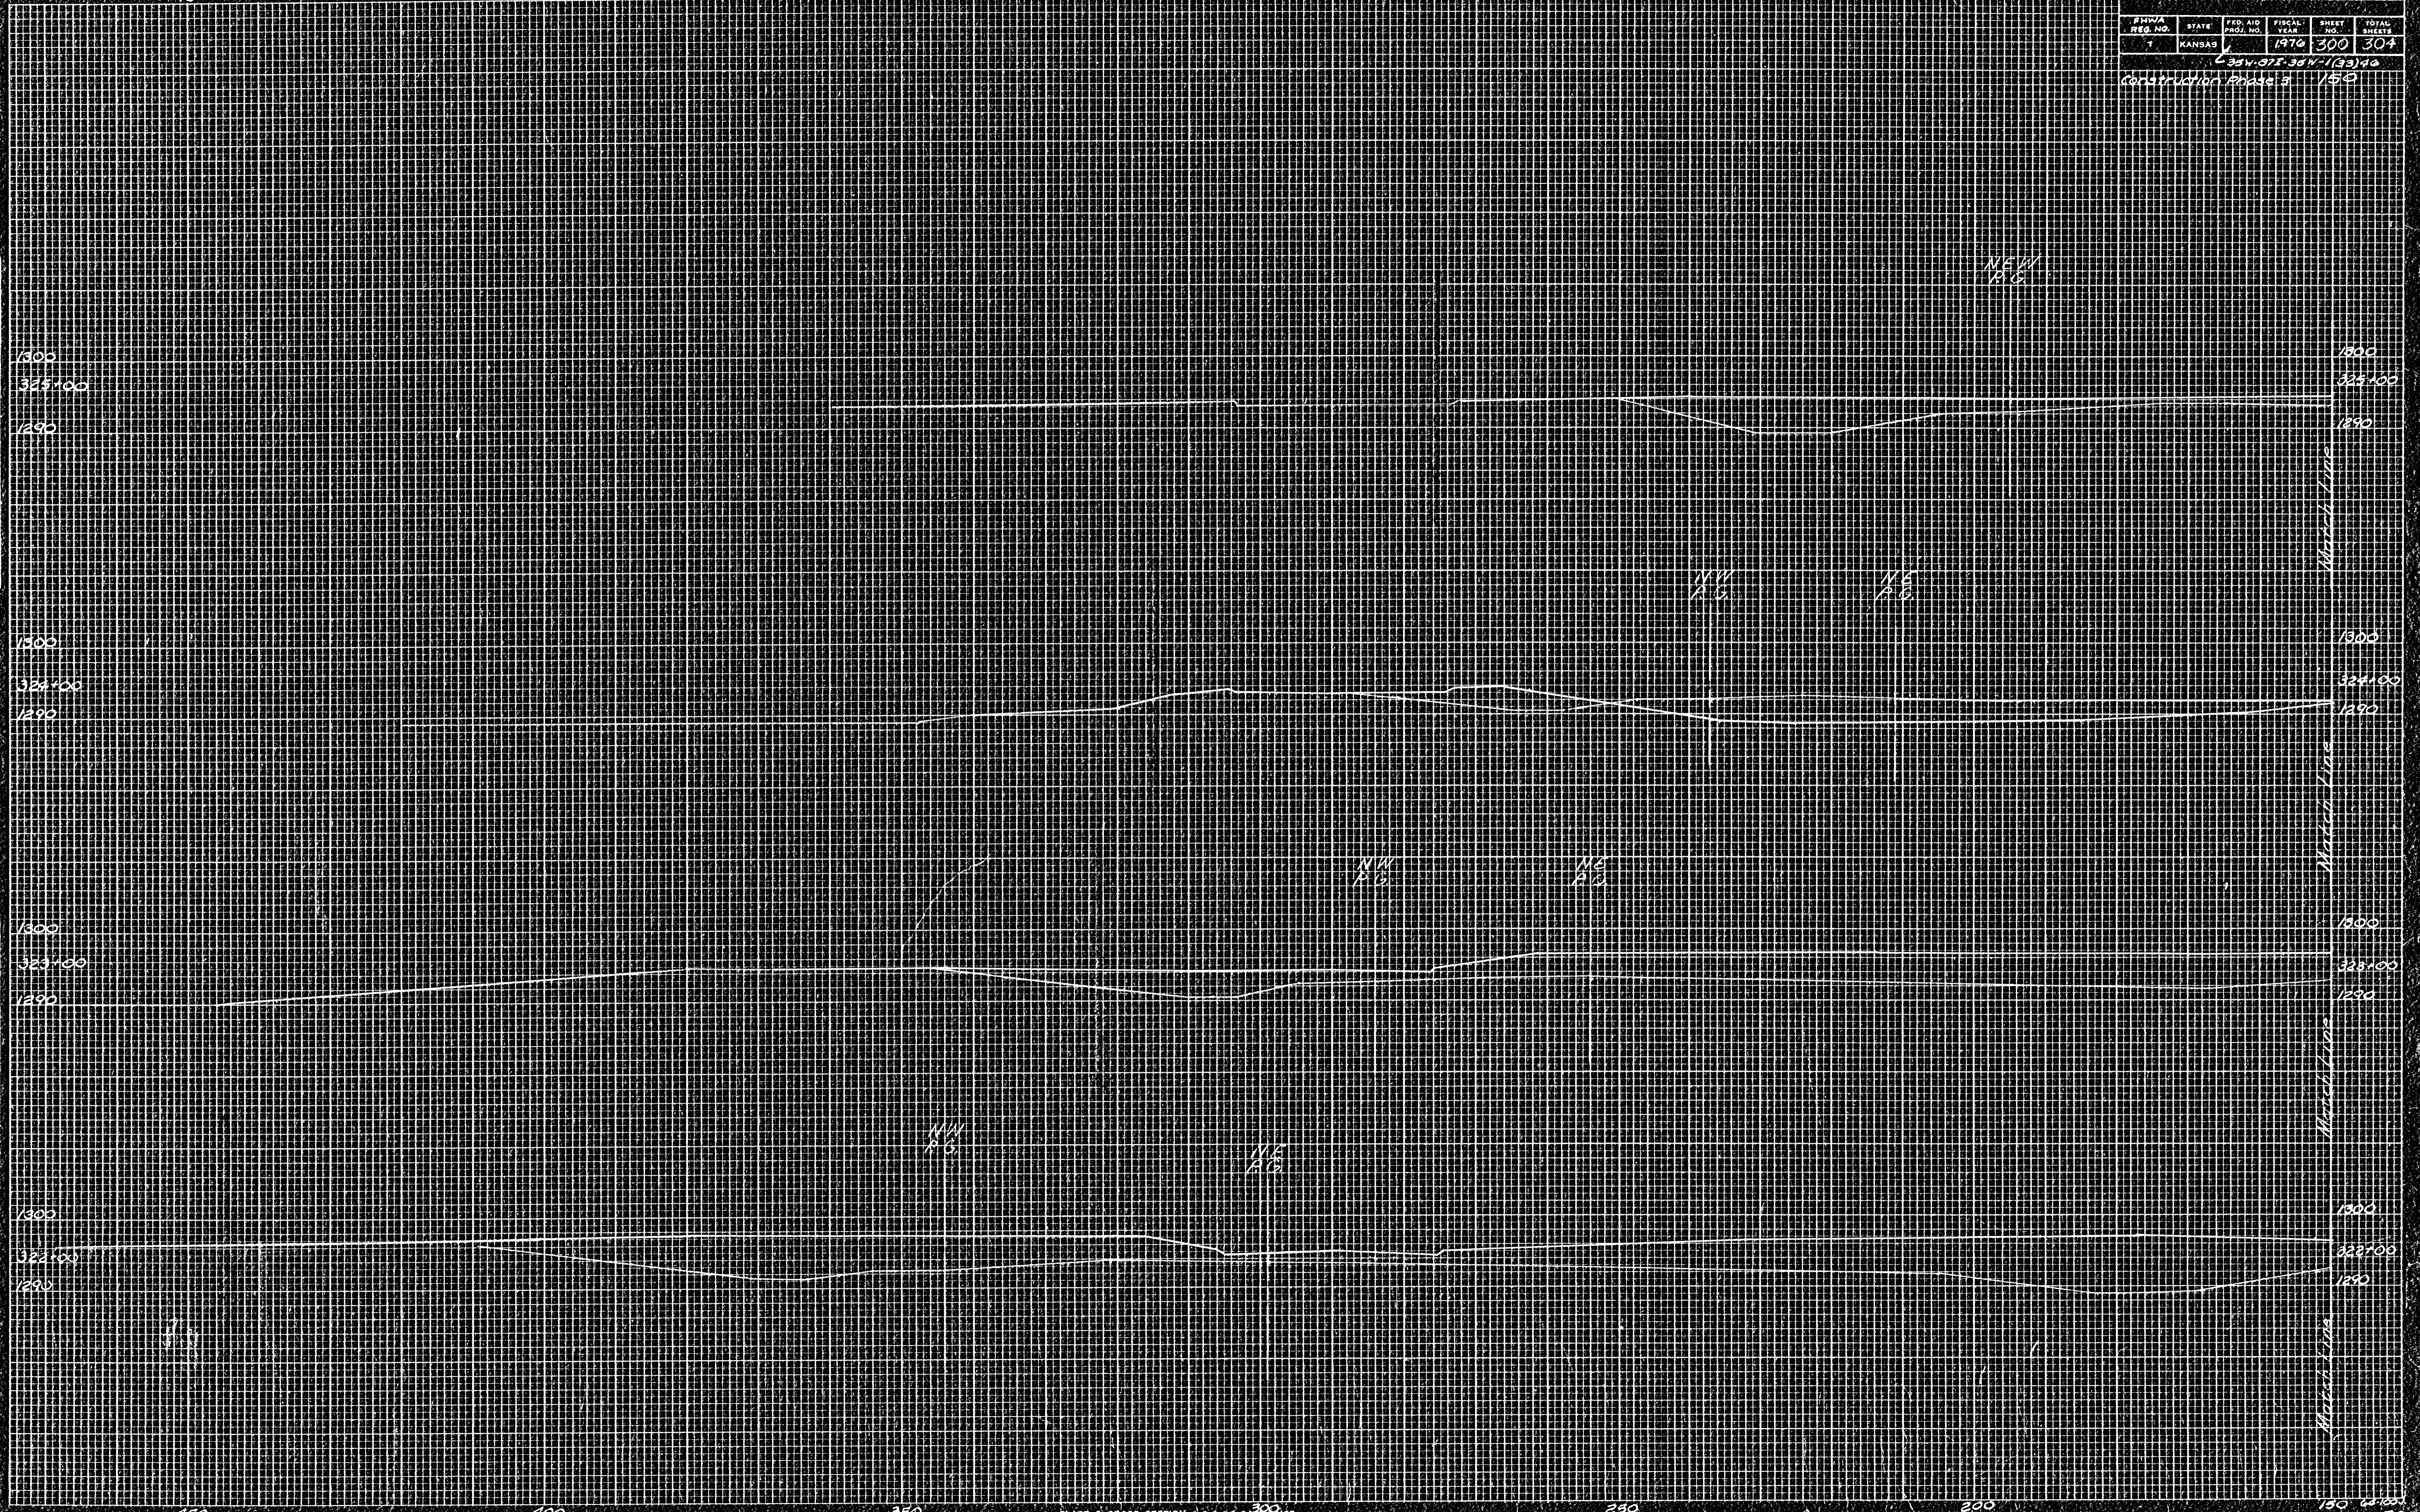


PLATE CROSS SECTION OF R.F. 44-300-00
 NATIONAL TRADING PAPER DIVISION
 P. O. BOX 100, INDIANAPOLIS, INDIANA

Extension Lt. M. 516 322+00 to Sta 325+00