

Triumph Aerospace Systems
SWS Lines 1 & 2
Wichita, Kansas


PROJECT NUMBER
1760 PPS 607861

kemiller
engineering

KEM NO. 07015	FILE SWS	DATE 2/2007	SHEET 2
DESIGN KM	DRAWN JO	REVISED 4/5/07	OF 6



516 S. Market,
Wichita, KS 67202

316/264-0242

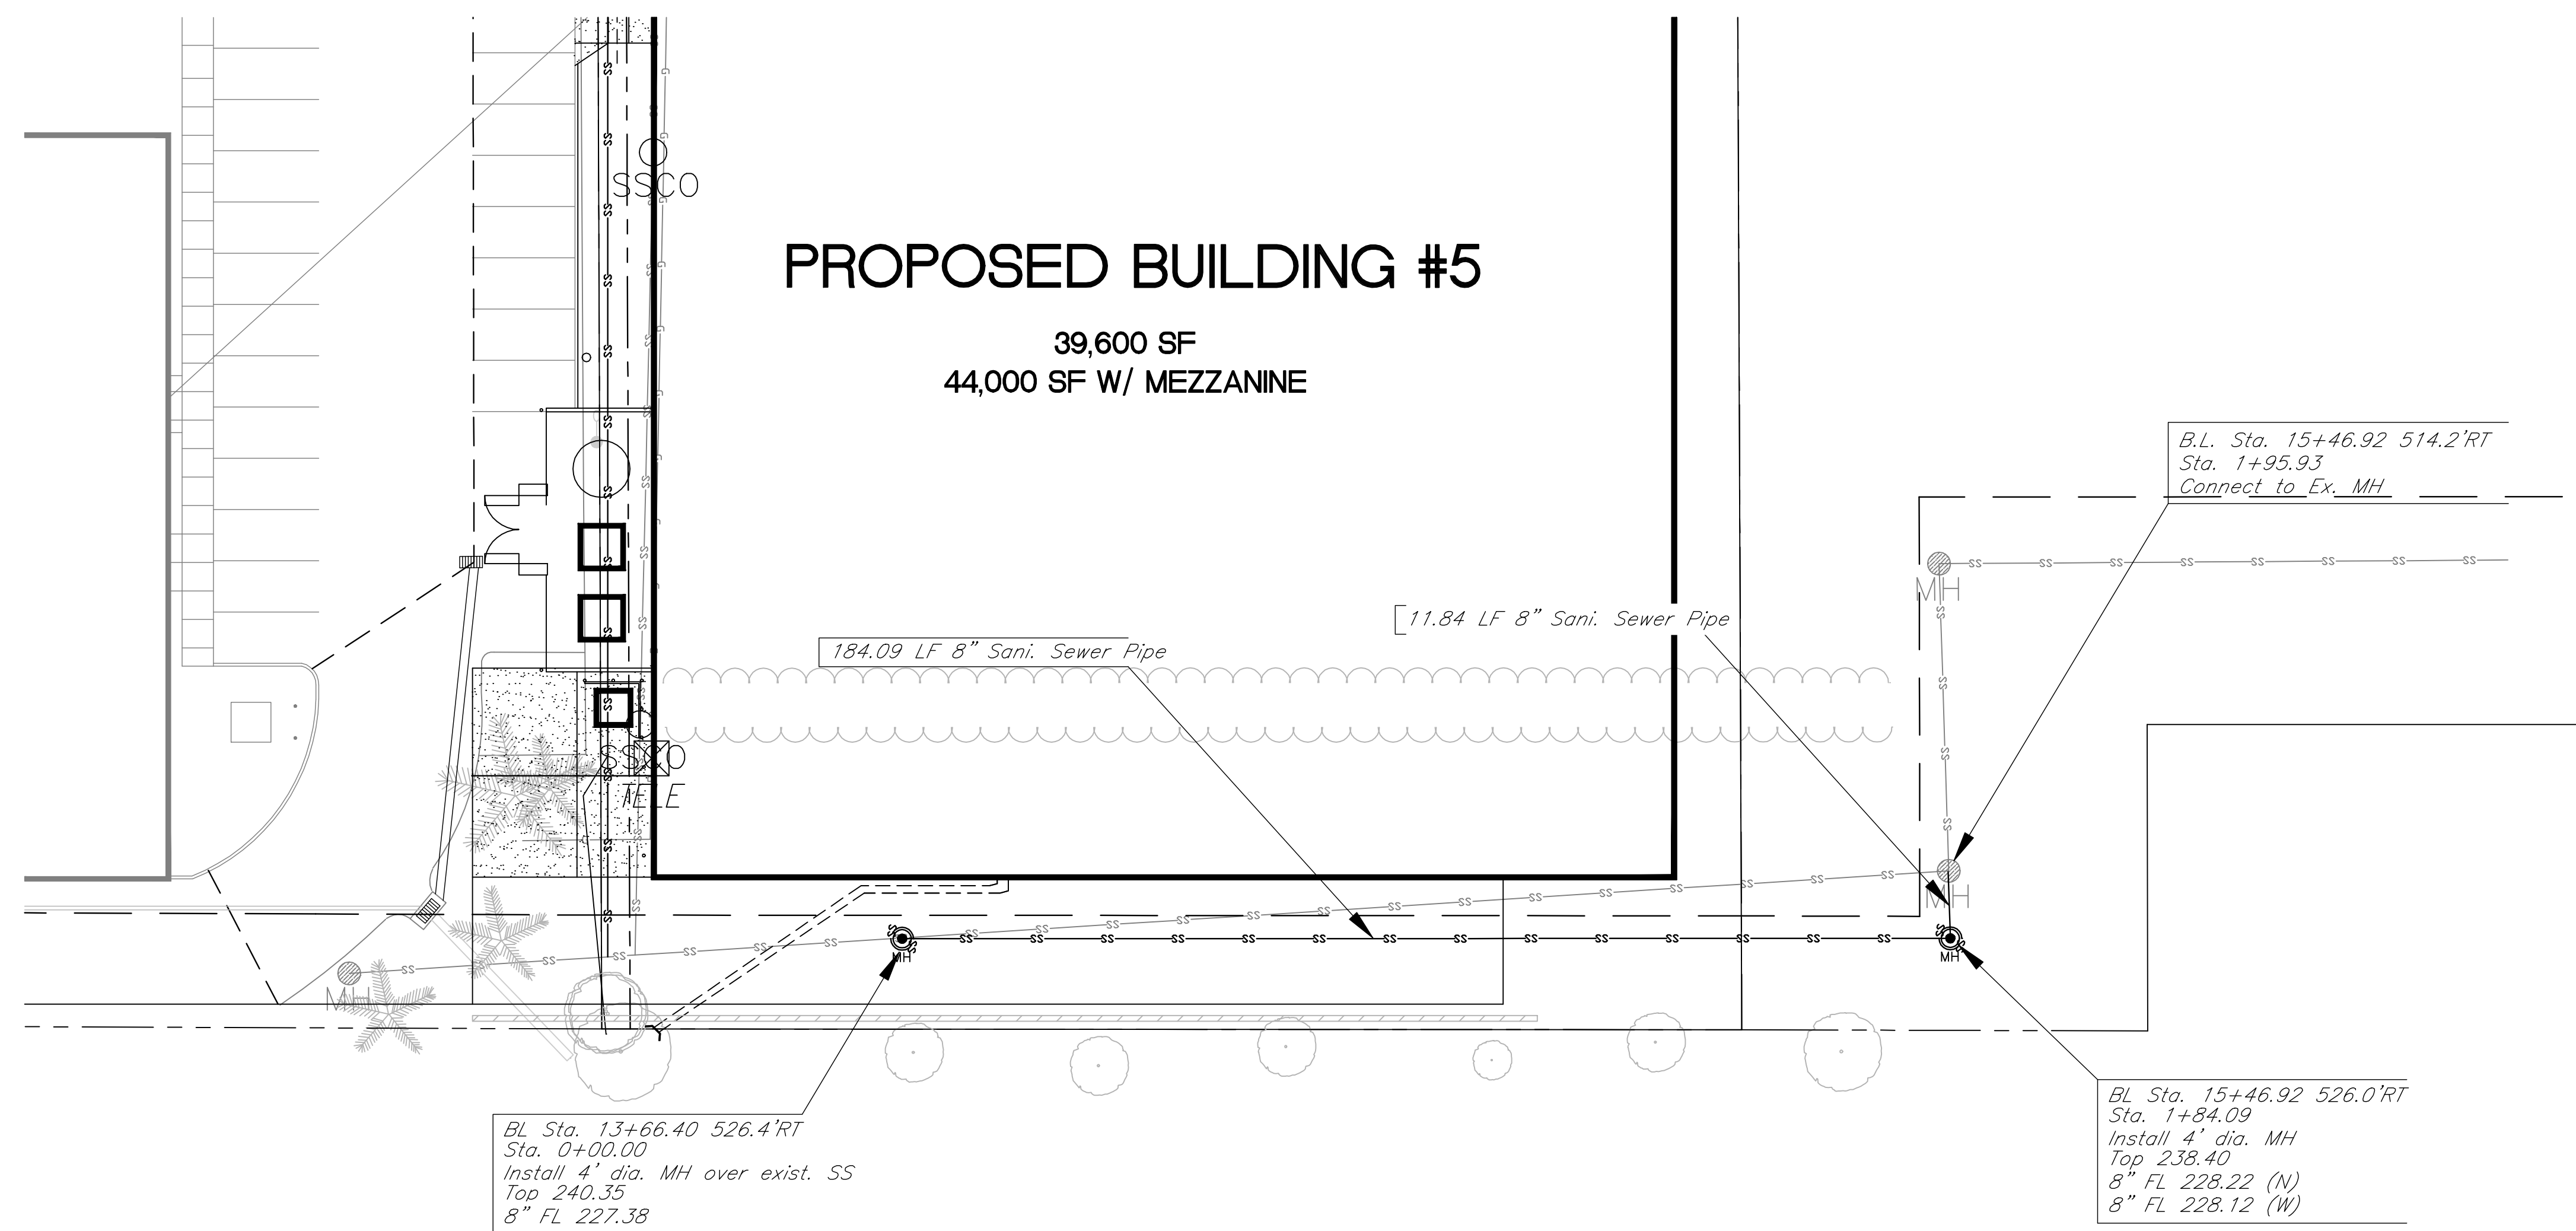

Baseline
 20+00 Intersection of
 Webb Road and 34th
 Street North.

Benchmark:
 City disc at the NW corner of 34th St.
 and Webb Rd.
 Elev. = 244.18
 "□" Cut on back of curb between inlets
 N of 34th St.
 Elev. = 232.82

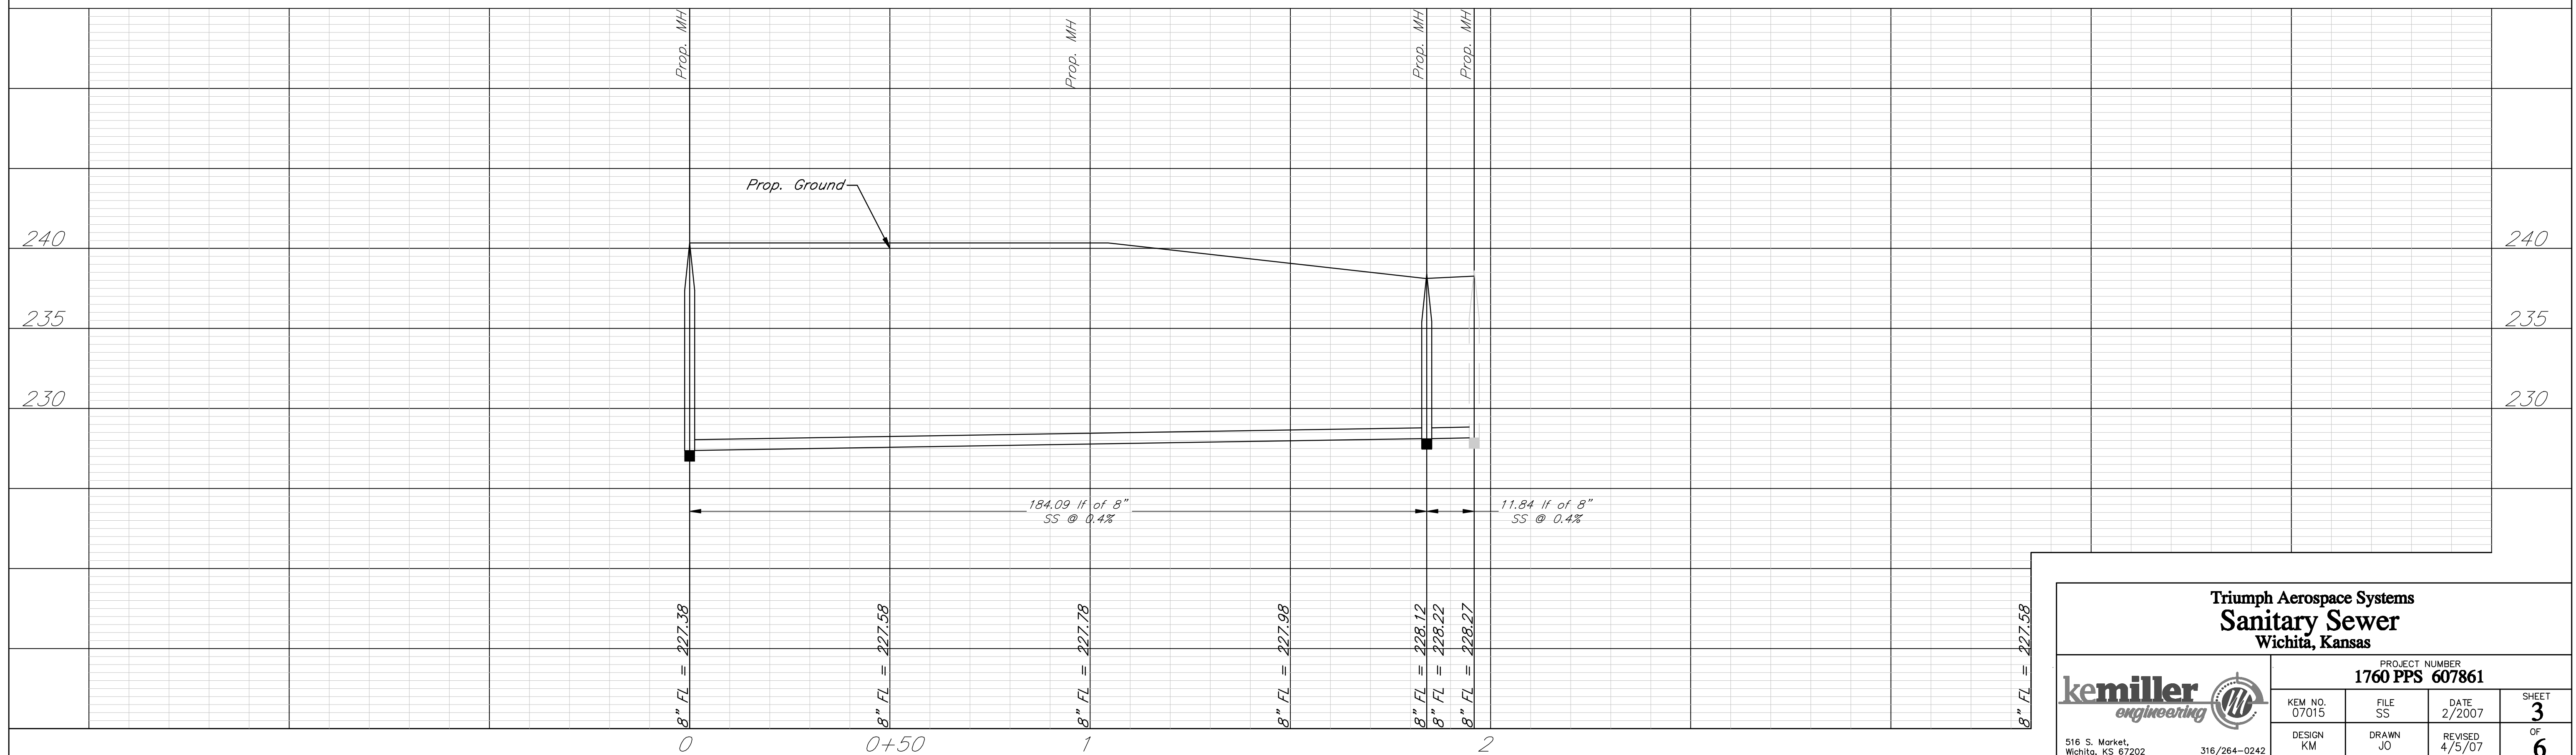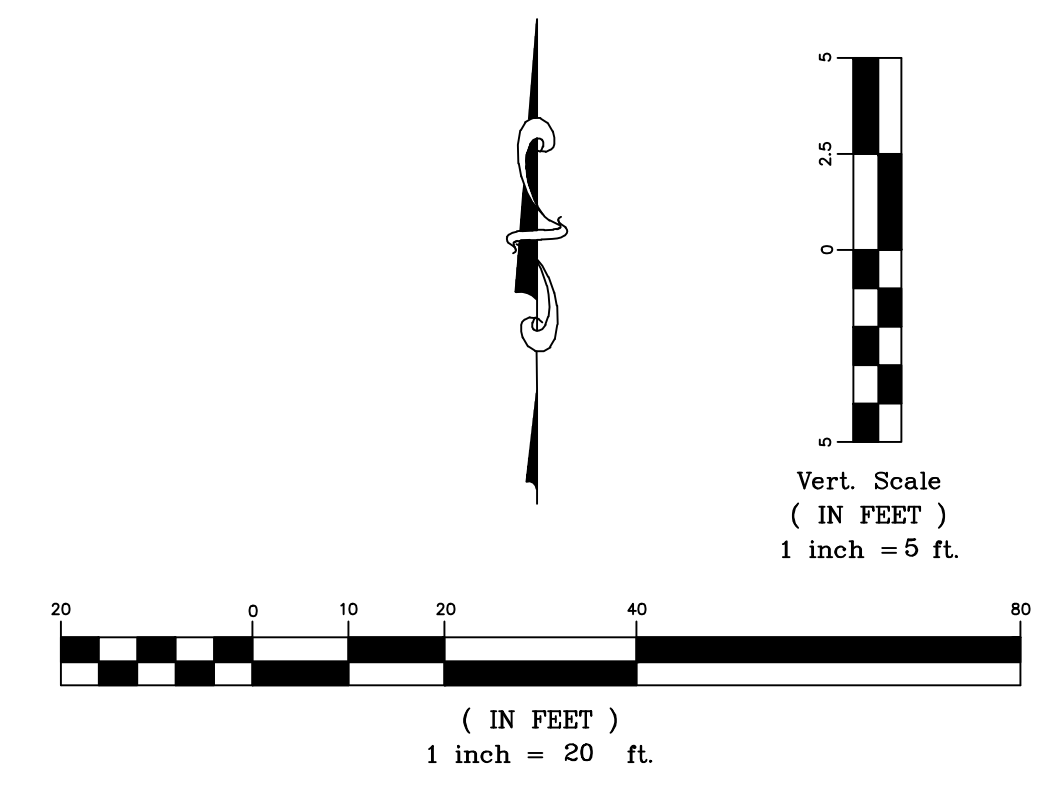

Triumph Aerospace Systems
Sanitary Sewer
 Wichita, Kansas

PROJECT NUMBER
1760 PPS 607861

KEM NO. 07015	FILE SS	DATE 2/2007	SHEET 3
DESIGN KM	DRAWN JO	REVISED 4/5/07	OF 6

516 S. Market,
 Wichita, KS 67202

316/264-0242