


PROJECT NO.	YEAR	SHEET NO.	TOTAL SHEETS
35-07293-000		24	29

C=107
CF=0
LF=116

NOTE BOOK	TEMPLATE
NO.	AREAS CHECKED

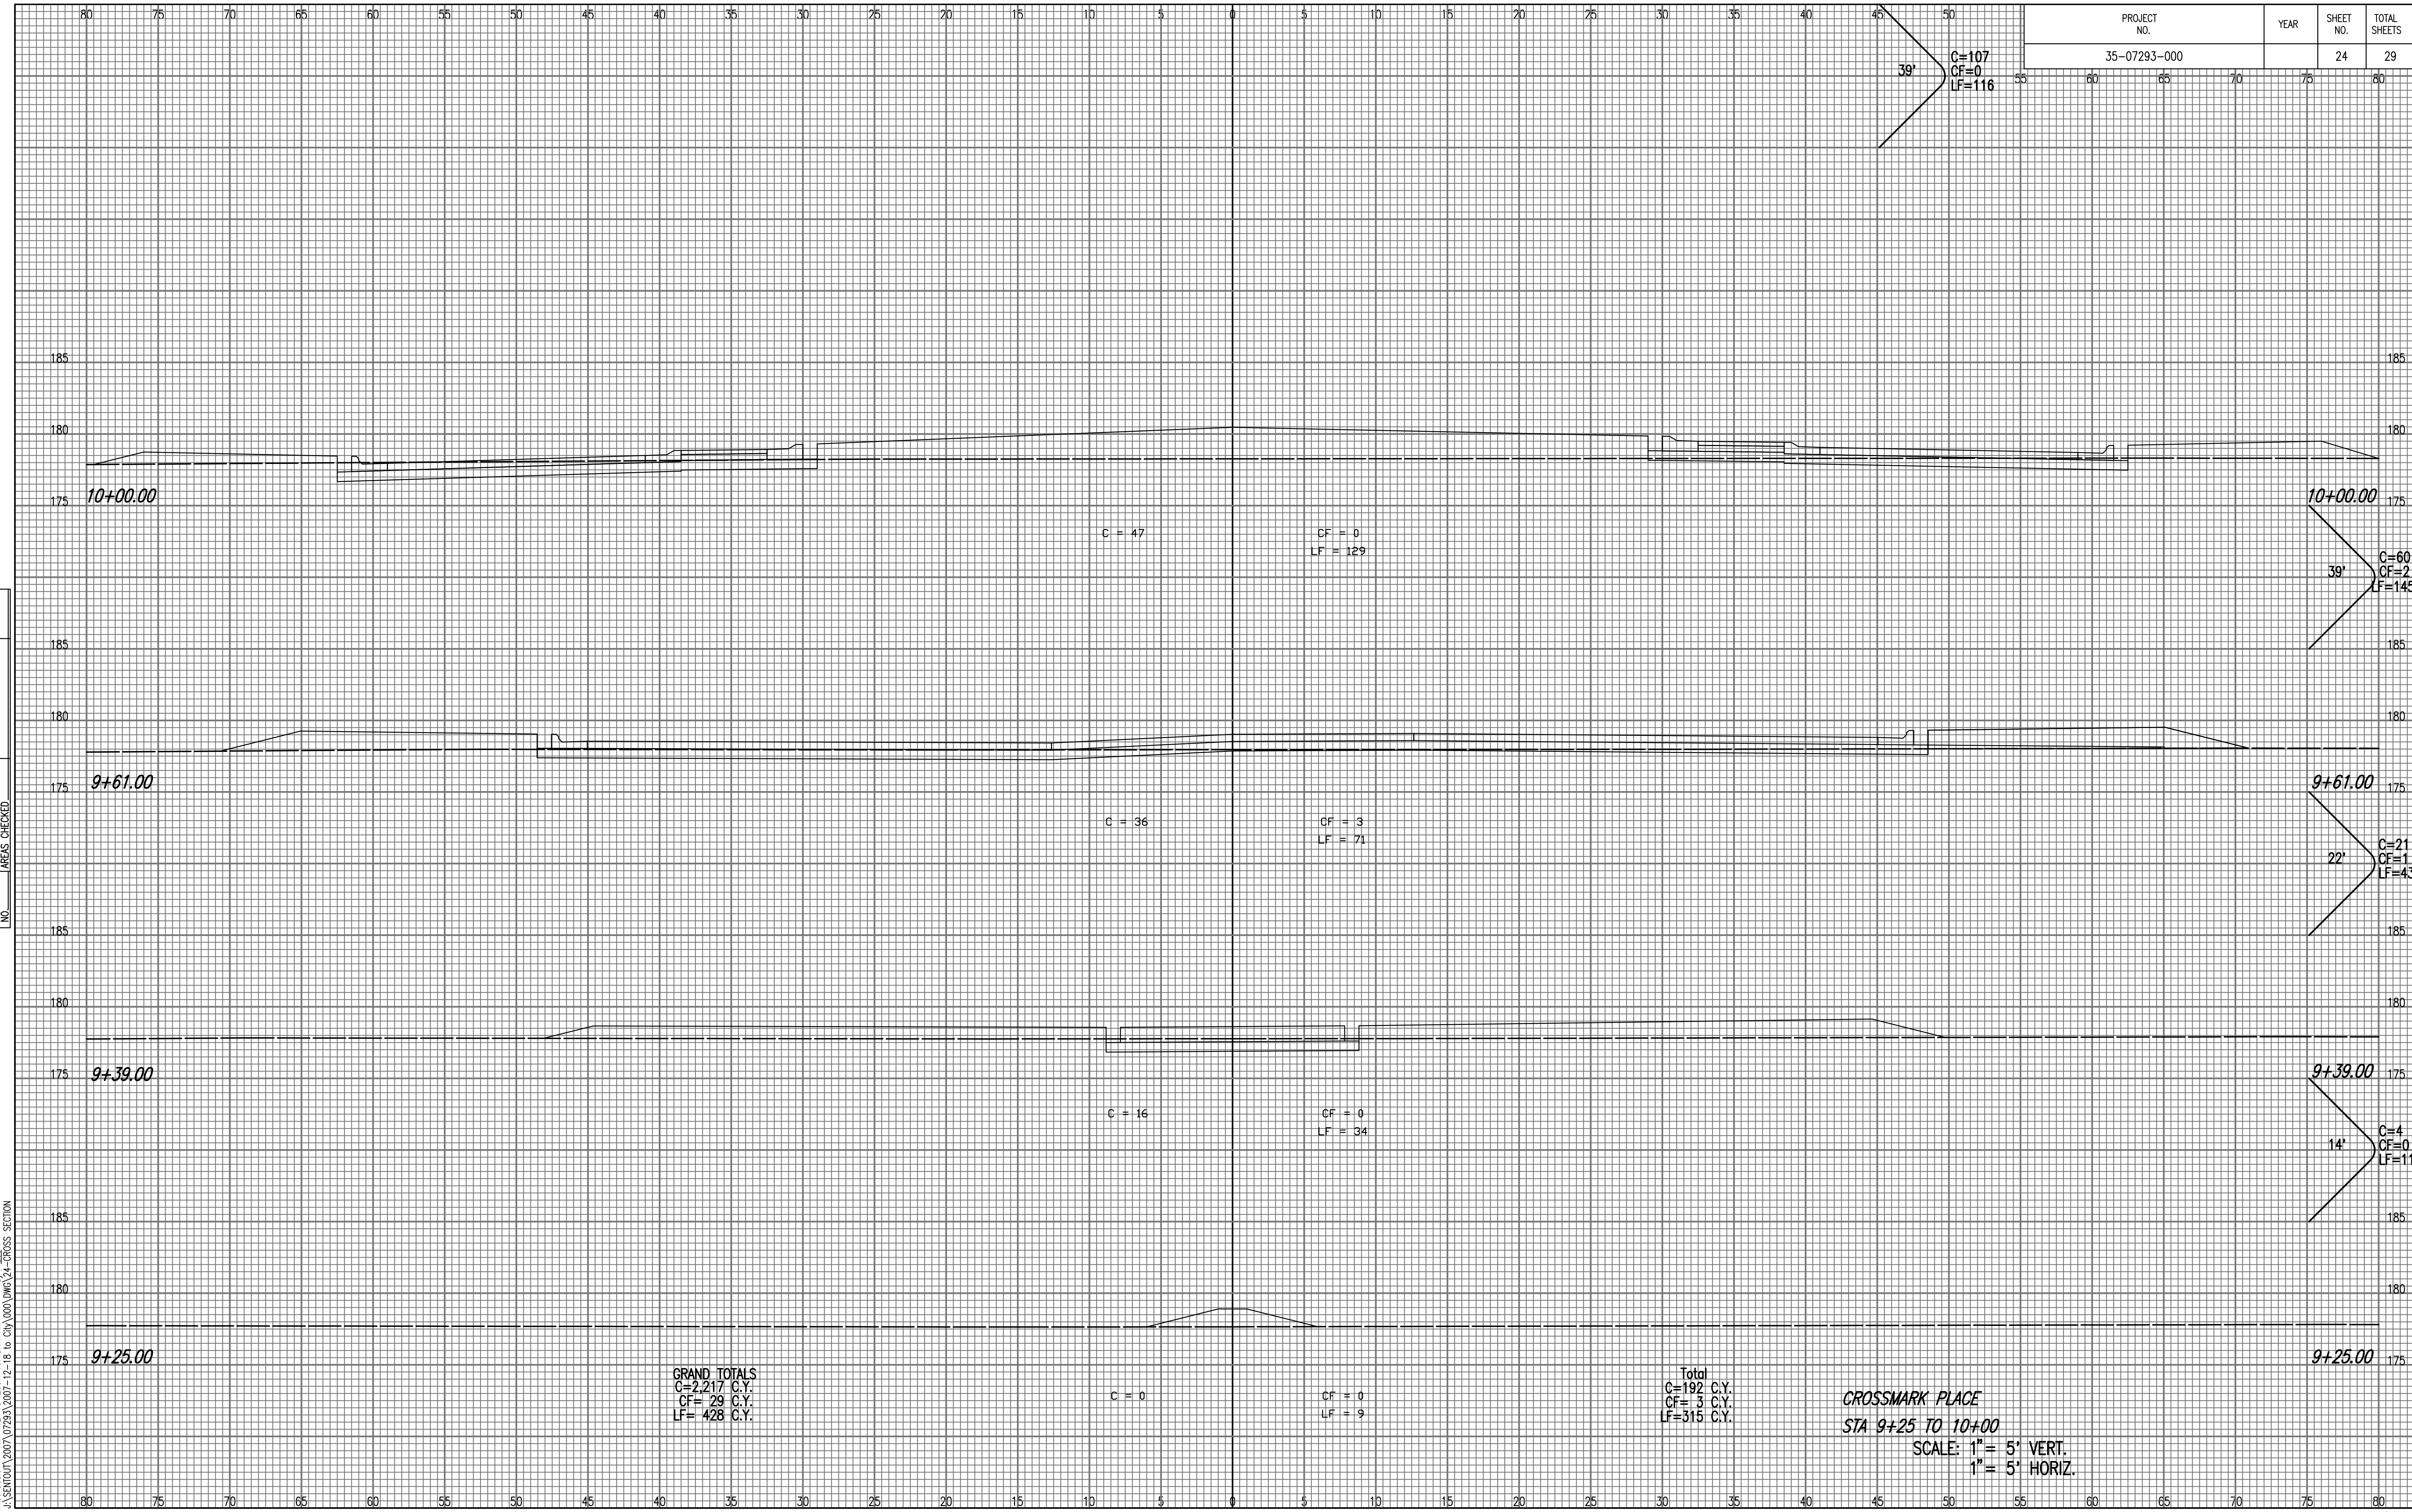

GRAND TOTALS
C=2,217 C.Y.
CF=29 C.Y.
LF=428 C.Y.

Total
C=192 C.Y.
CF=3 C.Y.
LF=315 C.Y.

CROSSMARK PLACE
STA 9+25 TO 10+00
SCALE: 1" = 5' VERT.
1" = 5' HORIZ.

Saved 12-12-2007 8:51:08 AM by BUS
 Plot Scale 1:1 12-18-2007 10:48:41 AM
 J:\SENDOUT\2007\07293\2007-12-18 to city\000\DWG\24-CROSS SECTION by BUS