


PROJECT NO.	YEAR	SHEET NO.	TOTAL SHEETS
35-07293-000		25	29

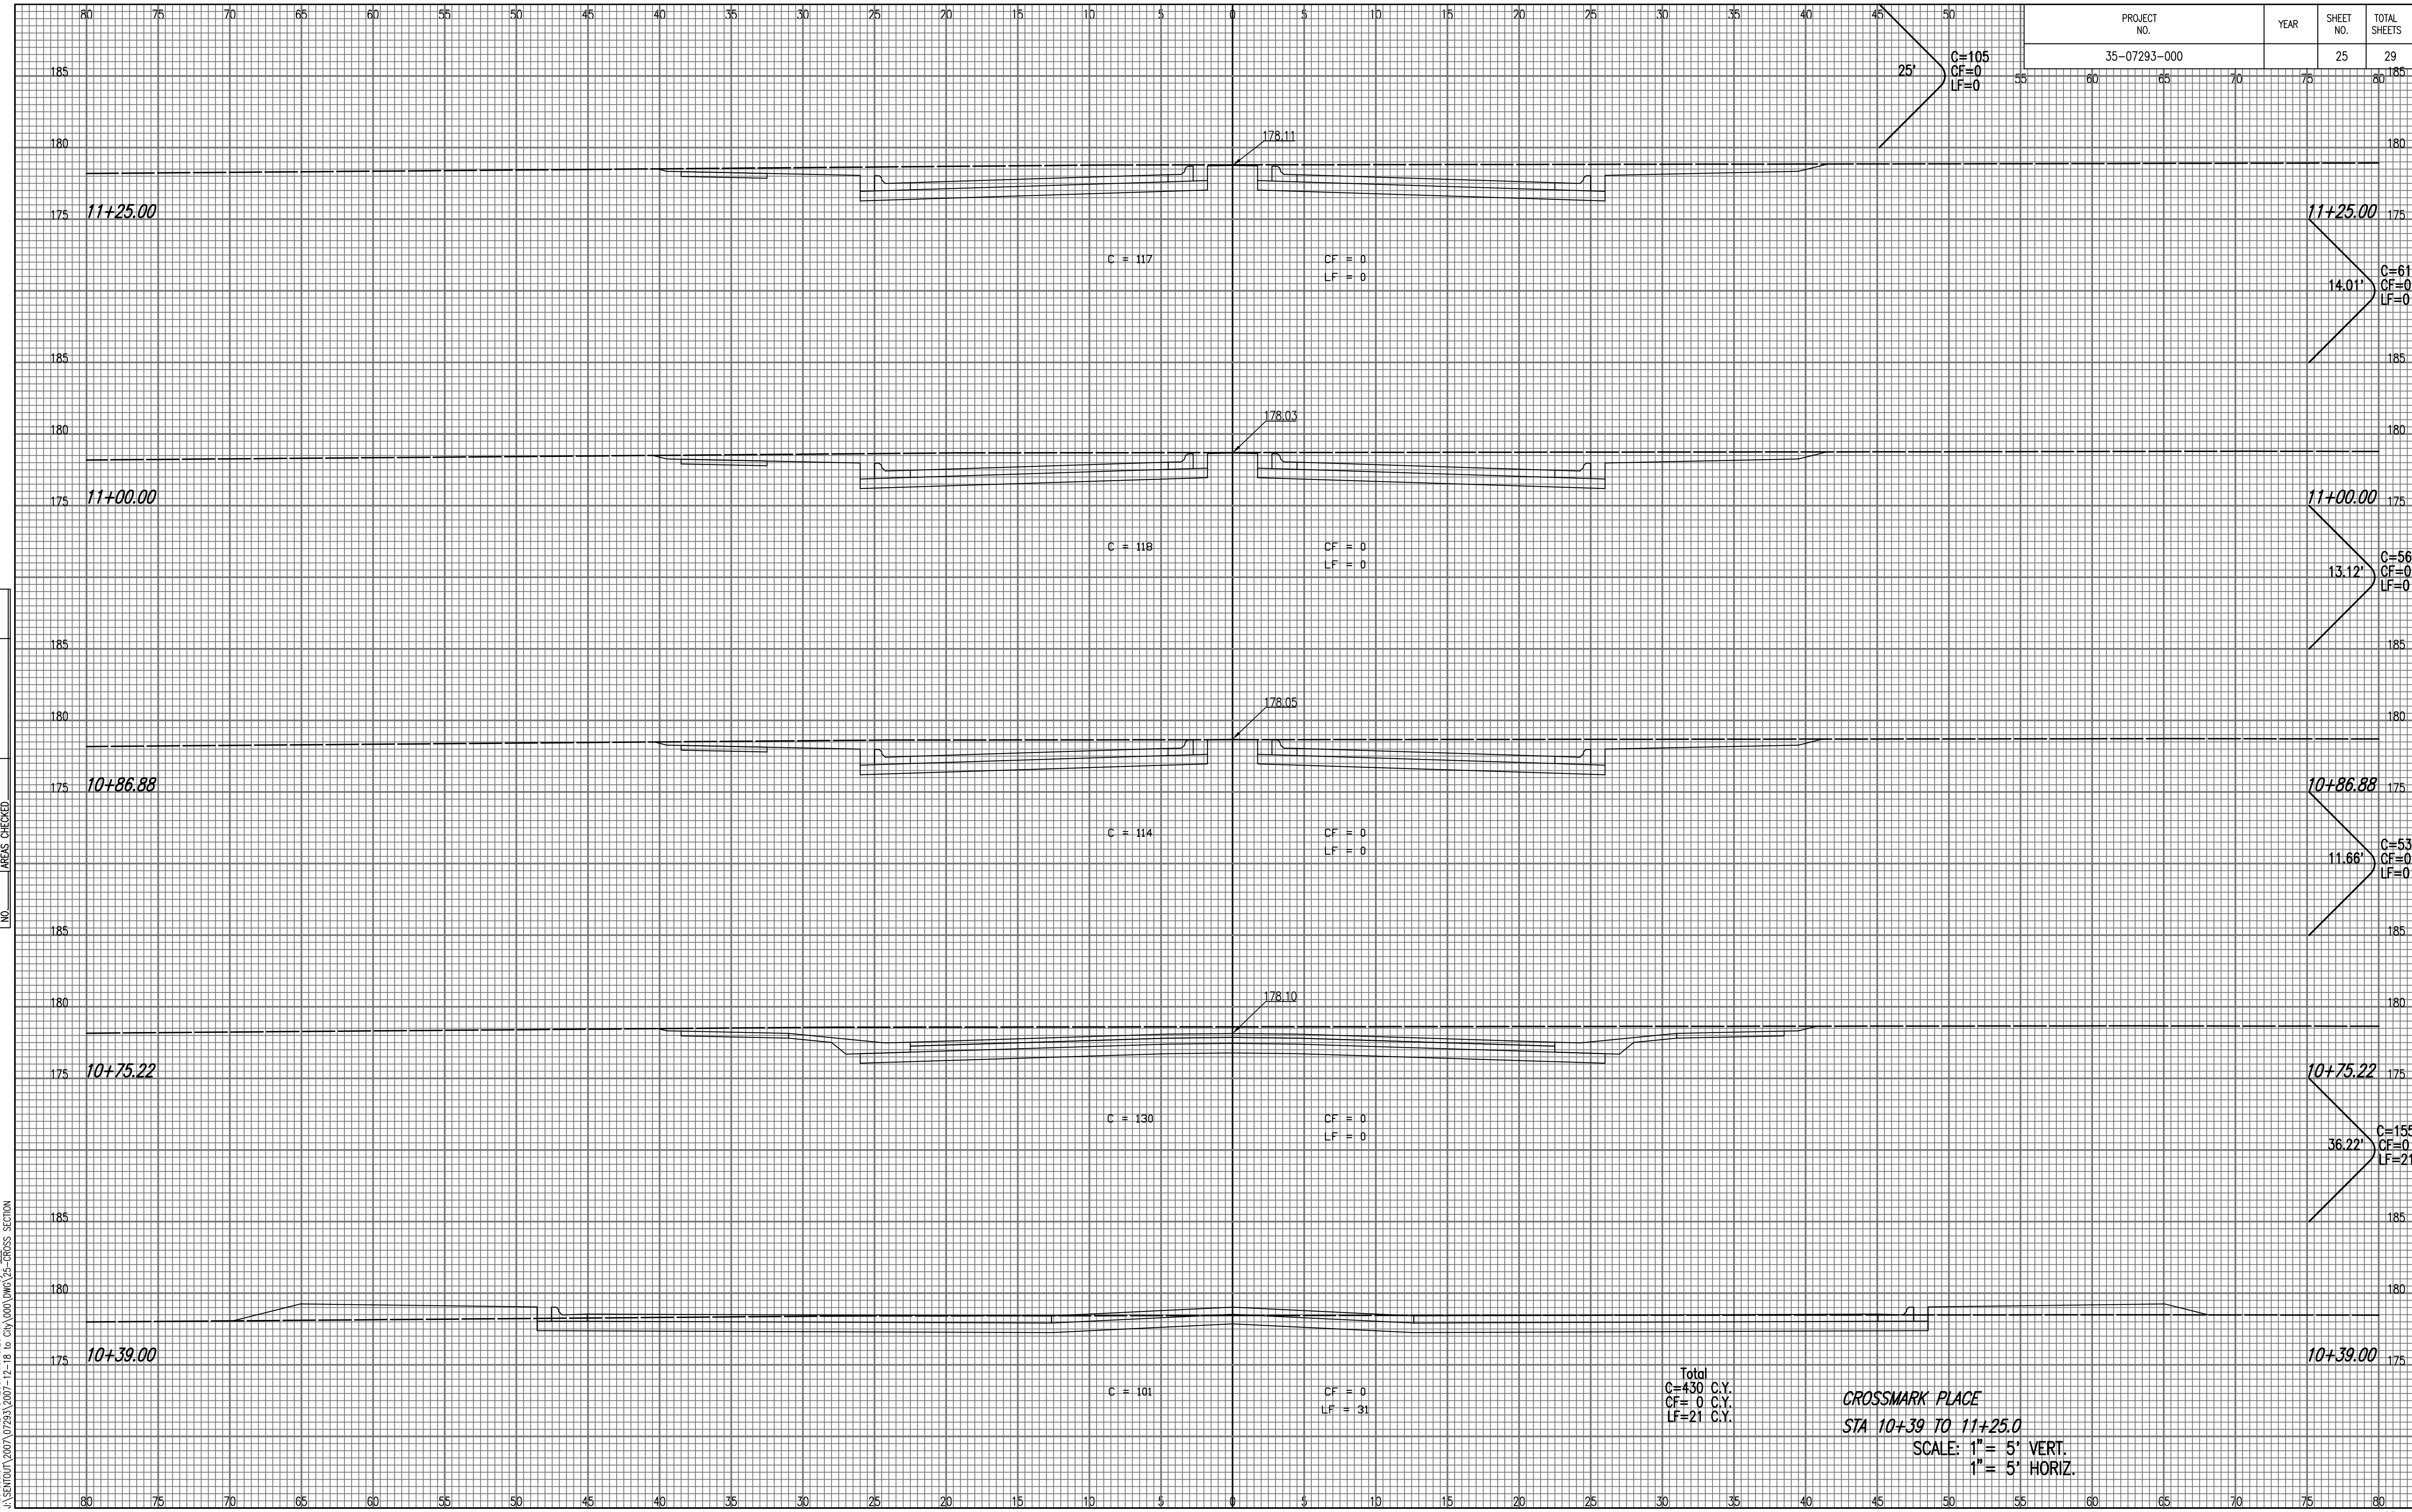

**CROSSMARK PLACE**  
 STA 10+39 TO 11+25.0  
 SCALE: 1" = 5' VERT.  
 1" = 5' HORIZ.

NOTE BOOK NO.	TEMPLATE AREAS CHECKED

Printed 12-12-2007 9:01:58 AM by BJS  
 Plot Scale 1:1 12-18-2007 10:49:23 AM  
 J:\SENDOUT\2007\07293\2007-12-18 to city\DWG\25-CROSS SECTION