


PROJECT NO.	YEAR	SHEET NO.	TOTAL SHEETS
35-07293-000		26	29

NOTE BOOK NO.	TEMPLATE AREAS CHECKED

Scaled 12-12-2007 8:53:38 AM by BJS
 Plot Scale 1:1 12-18-2007 10:50:18 AM
 J:\SENTOUT\2007\07293\2007-12-18 to city\000\DWG\26-CROSS SECTION

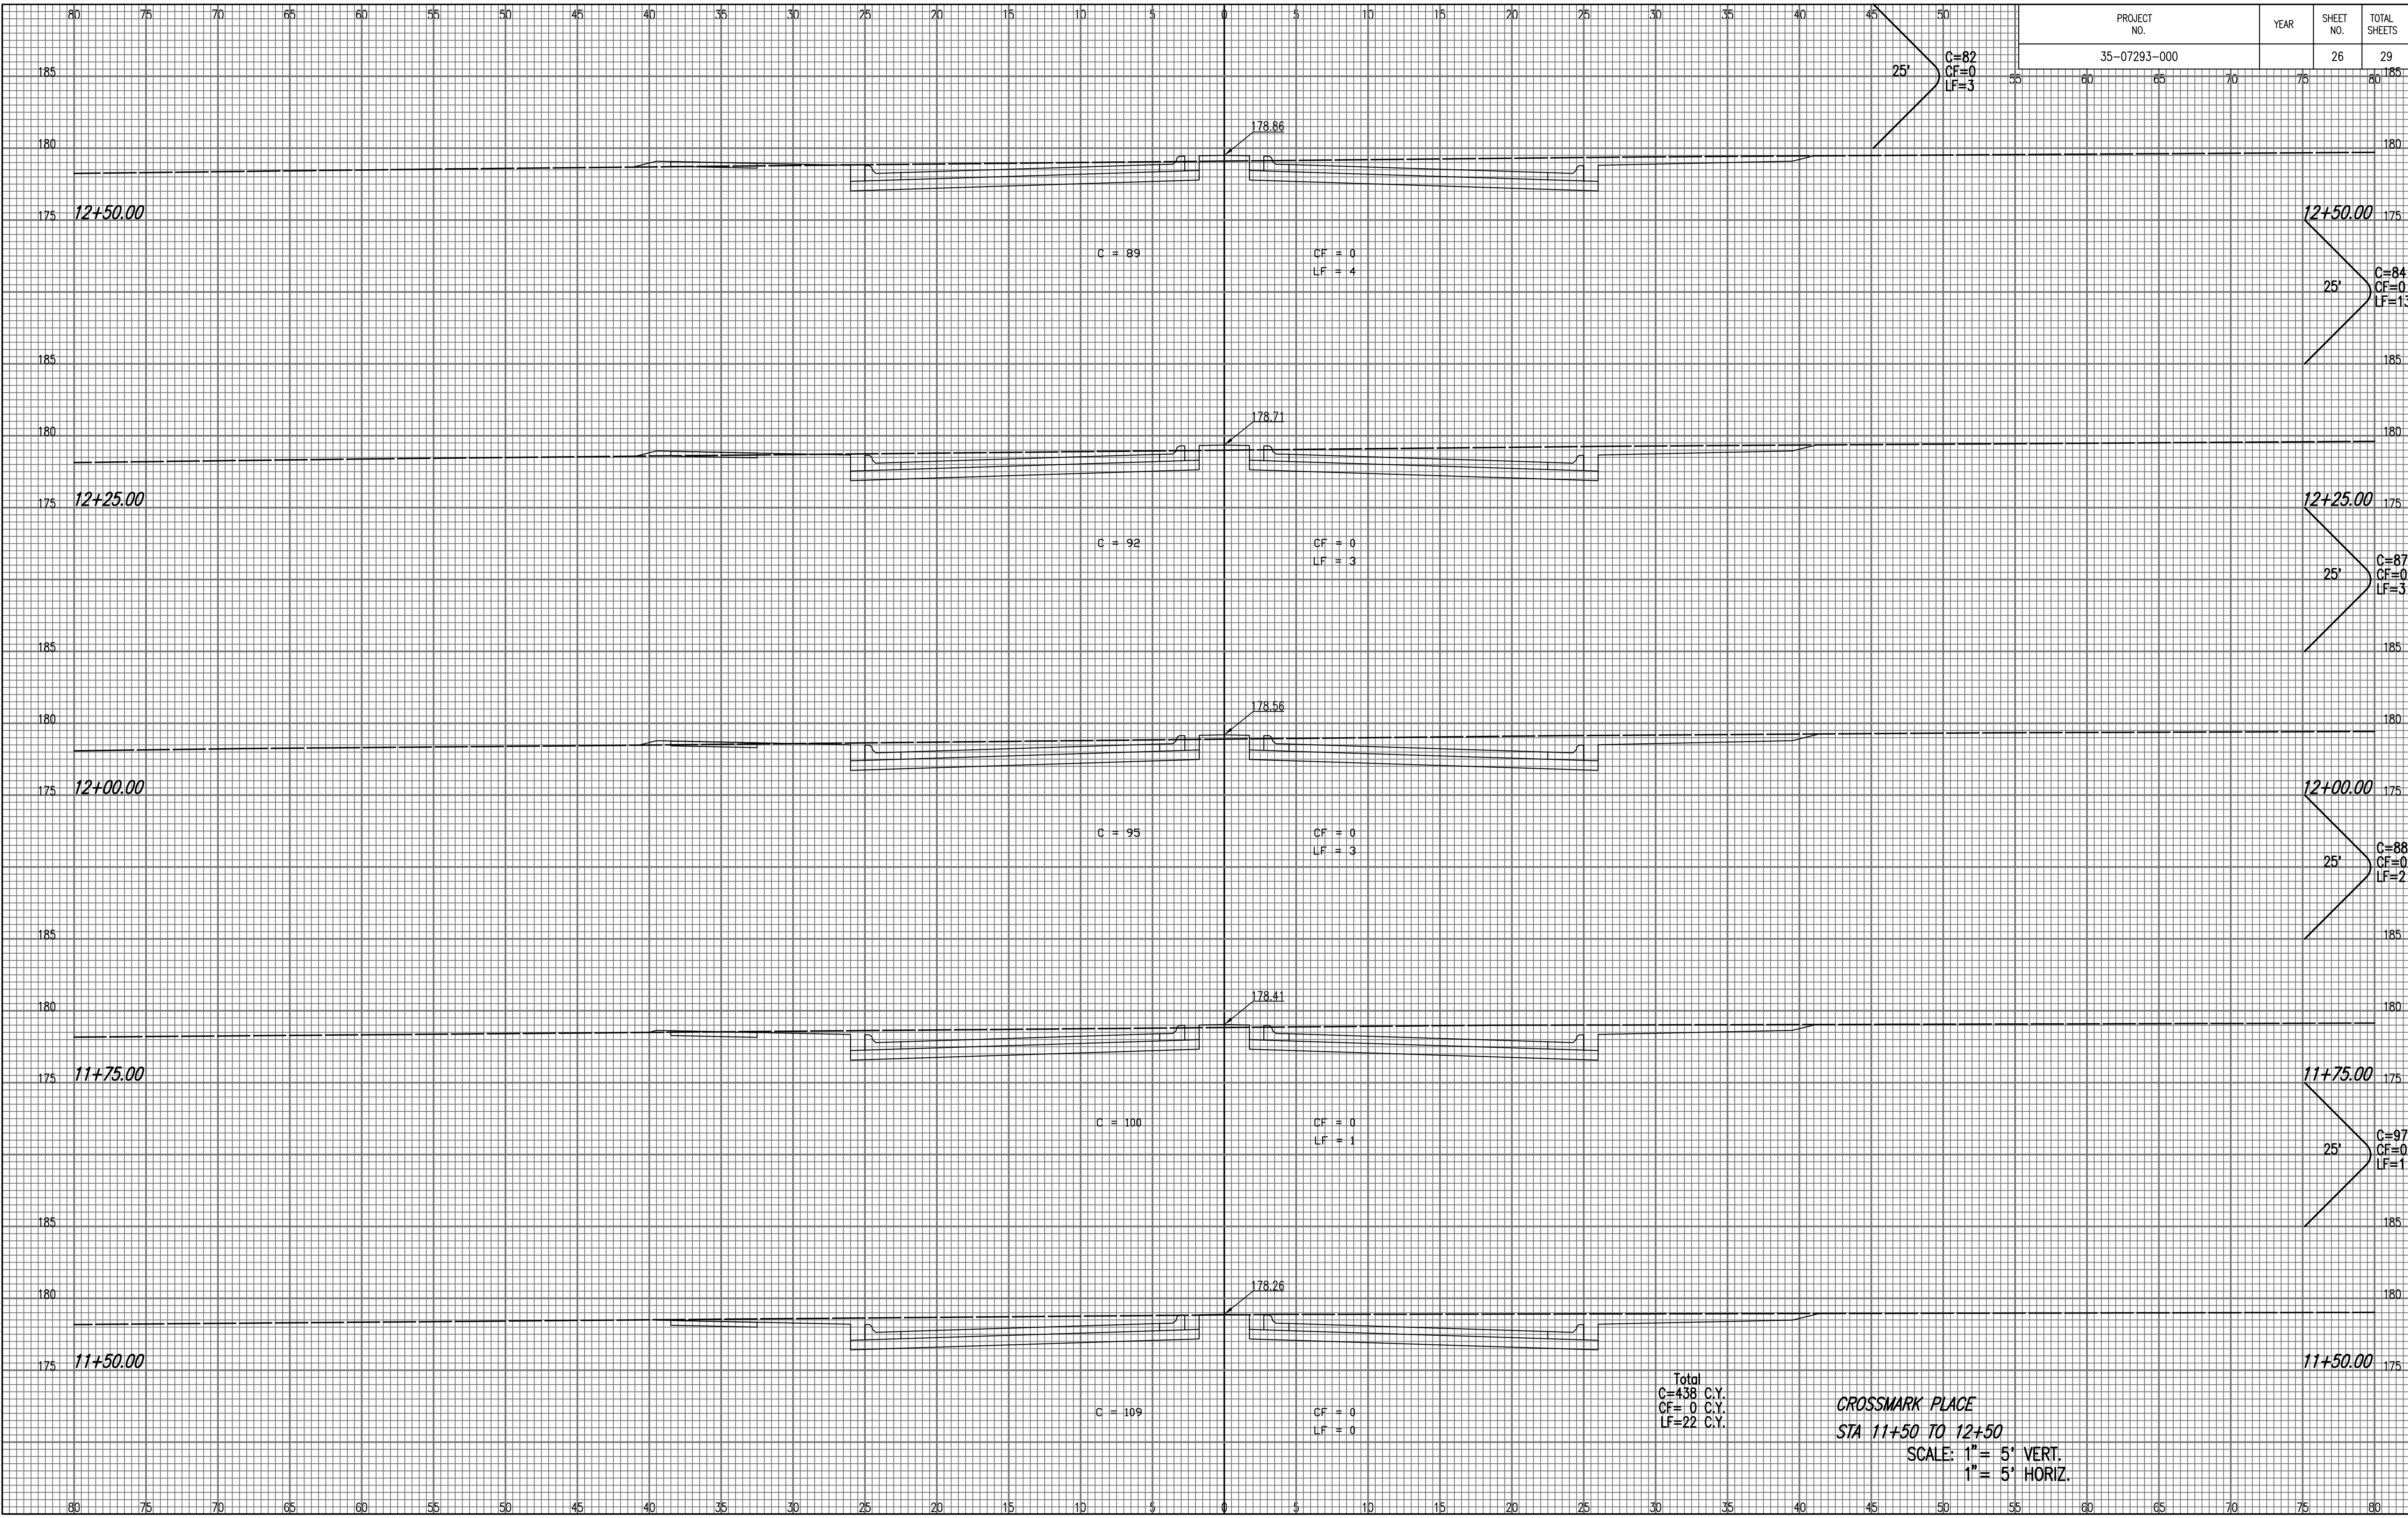

CROSSMARK PLACE
 STA 11+50 TO 12+50
 SCALE: 1" = 5' VERT.
 1" = 5' HORIZ.