


PROJECT NO.	YEAR	SHEET NO.	TOTAL SHEETS
35-07293-000		27	29

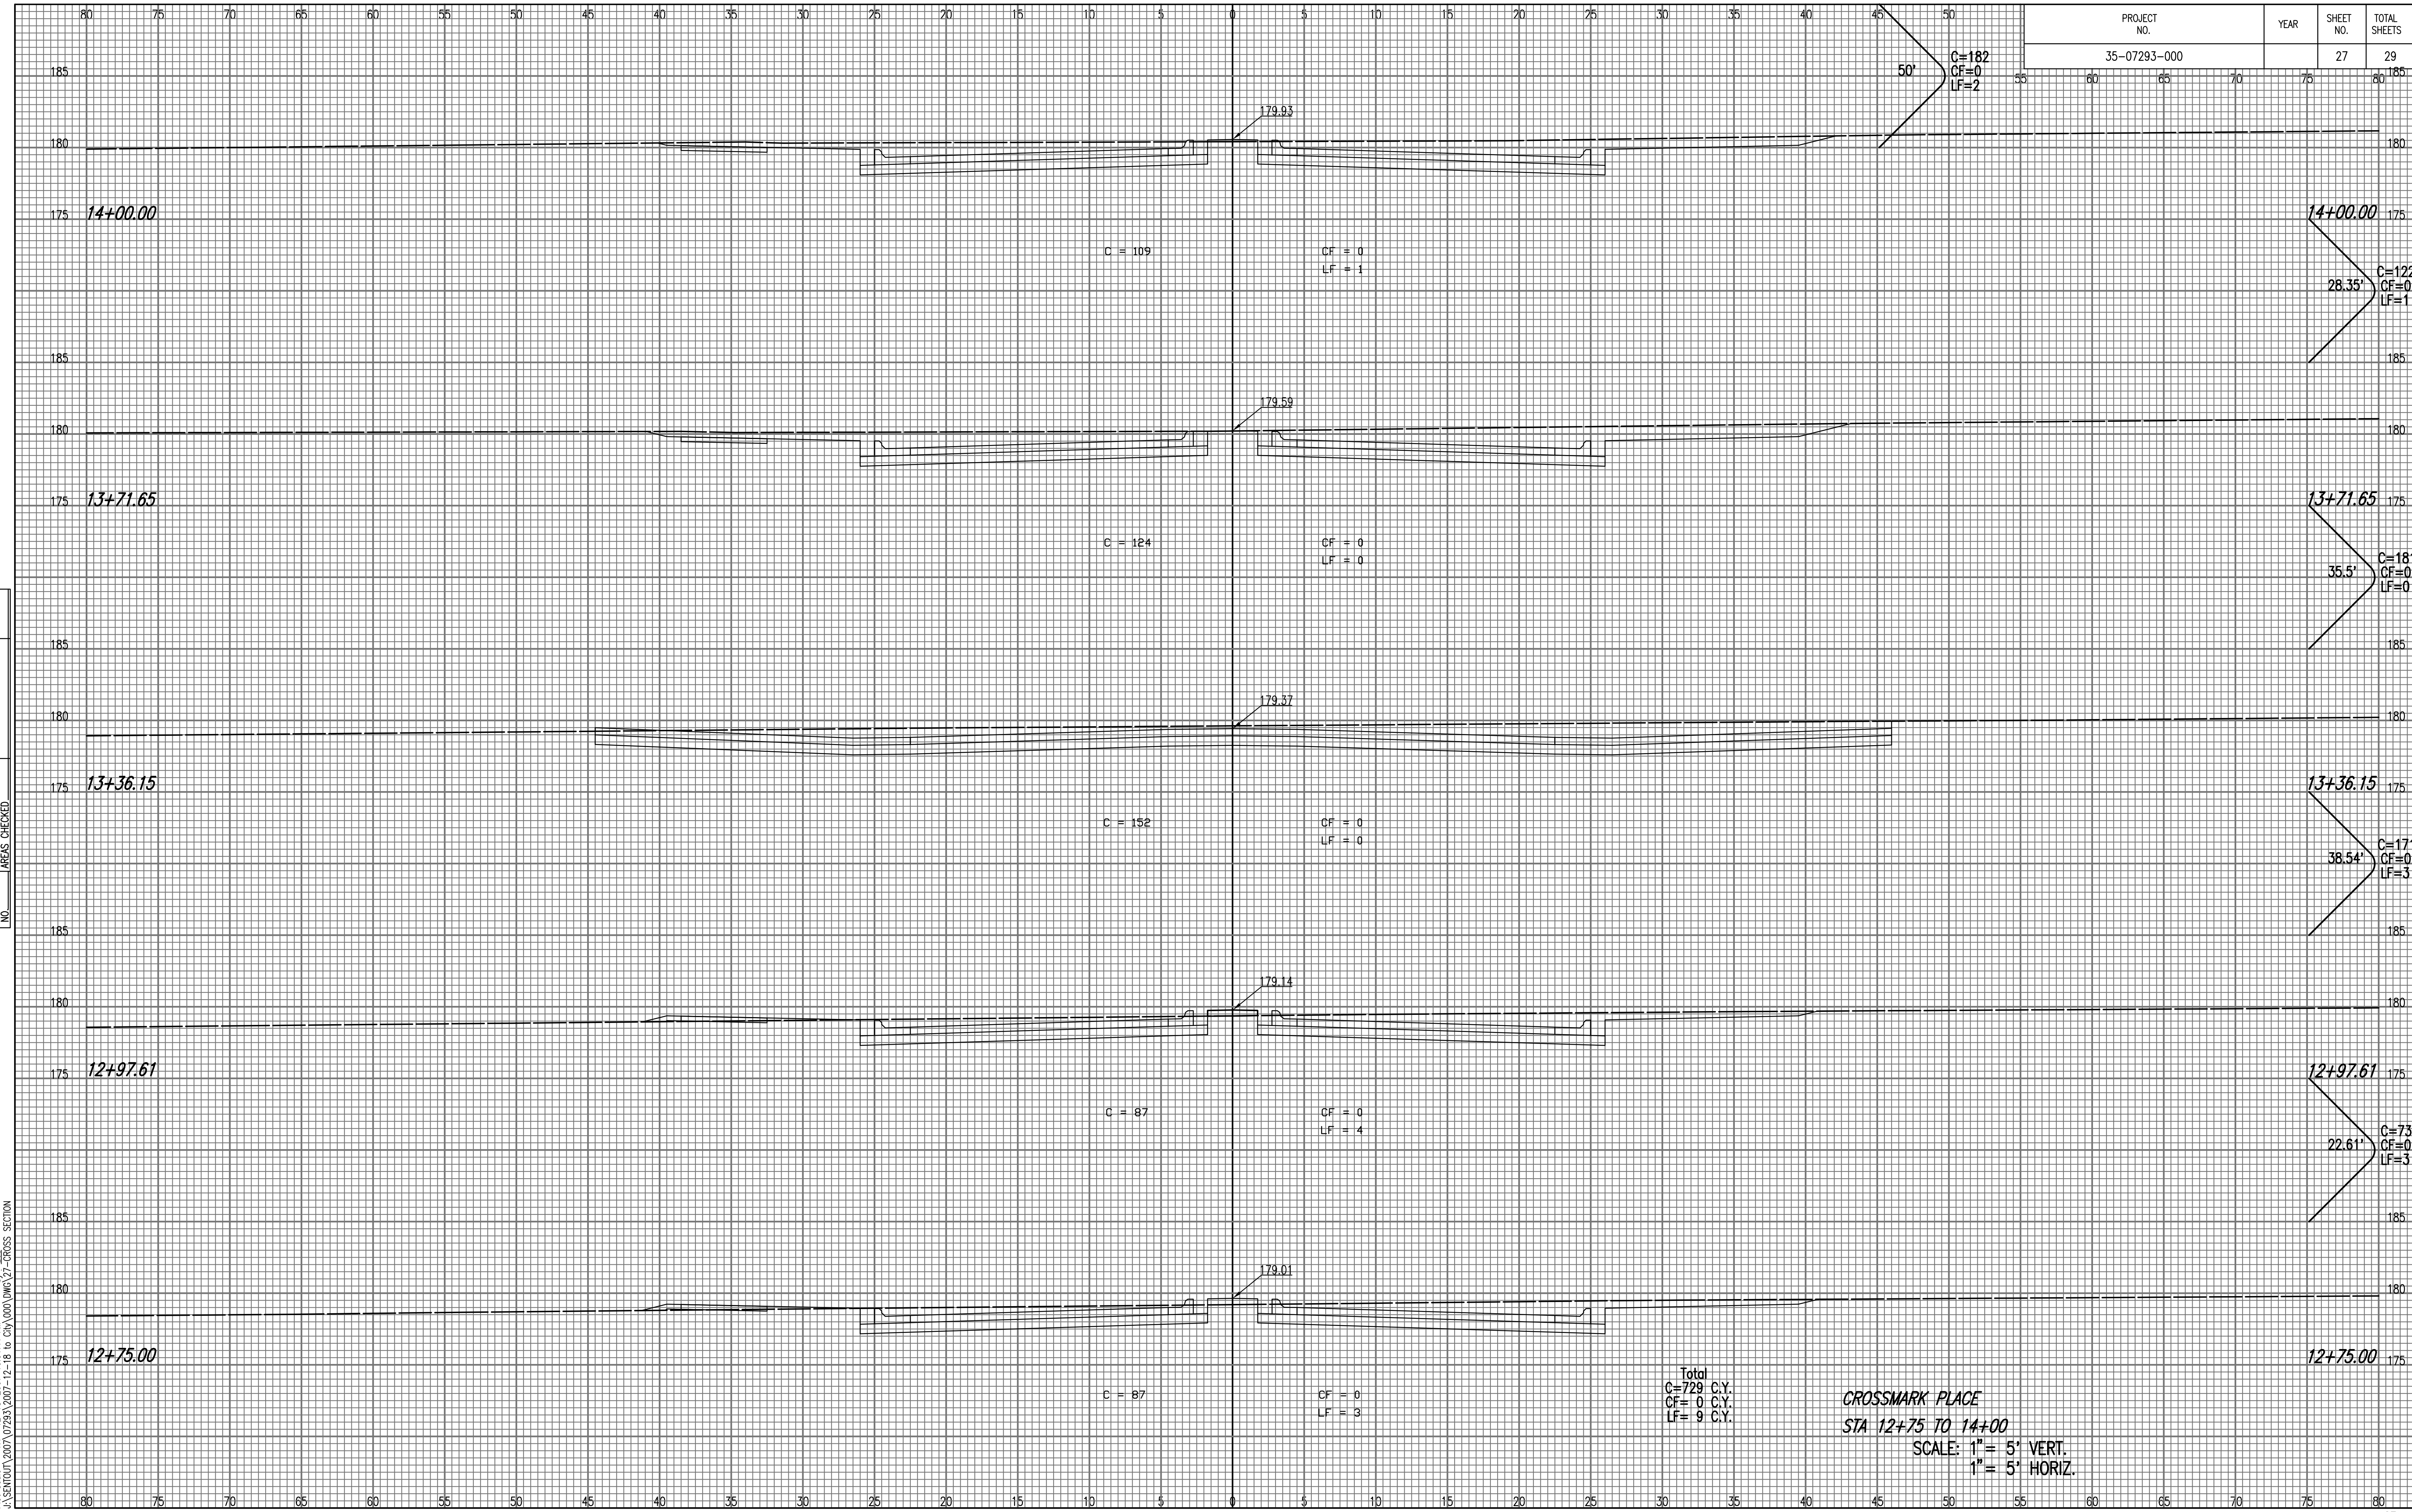

NOTE BOOK NO.	TEMPLATE AREAS CHECKED

Saved 12-12-2007 9:01:44 AM by BUS
 Plot Scale 1:1 12-18-2007 10:51:41 AM
 J:\SENDOUT\2007\07293\2007-12-18 to city\000\DWG\27-CROSS SECTION