


PROJECT NO.	YEAR	SHEET NO.	TOTAL SHEETS
35-07293-000		28	29

NOTE BOOK NO.	
TEMPLATE AREAS CHECKED	

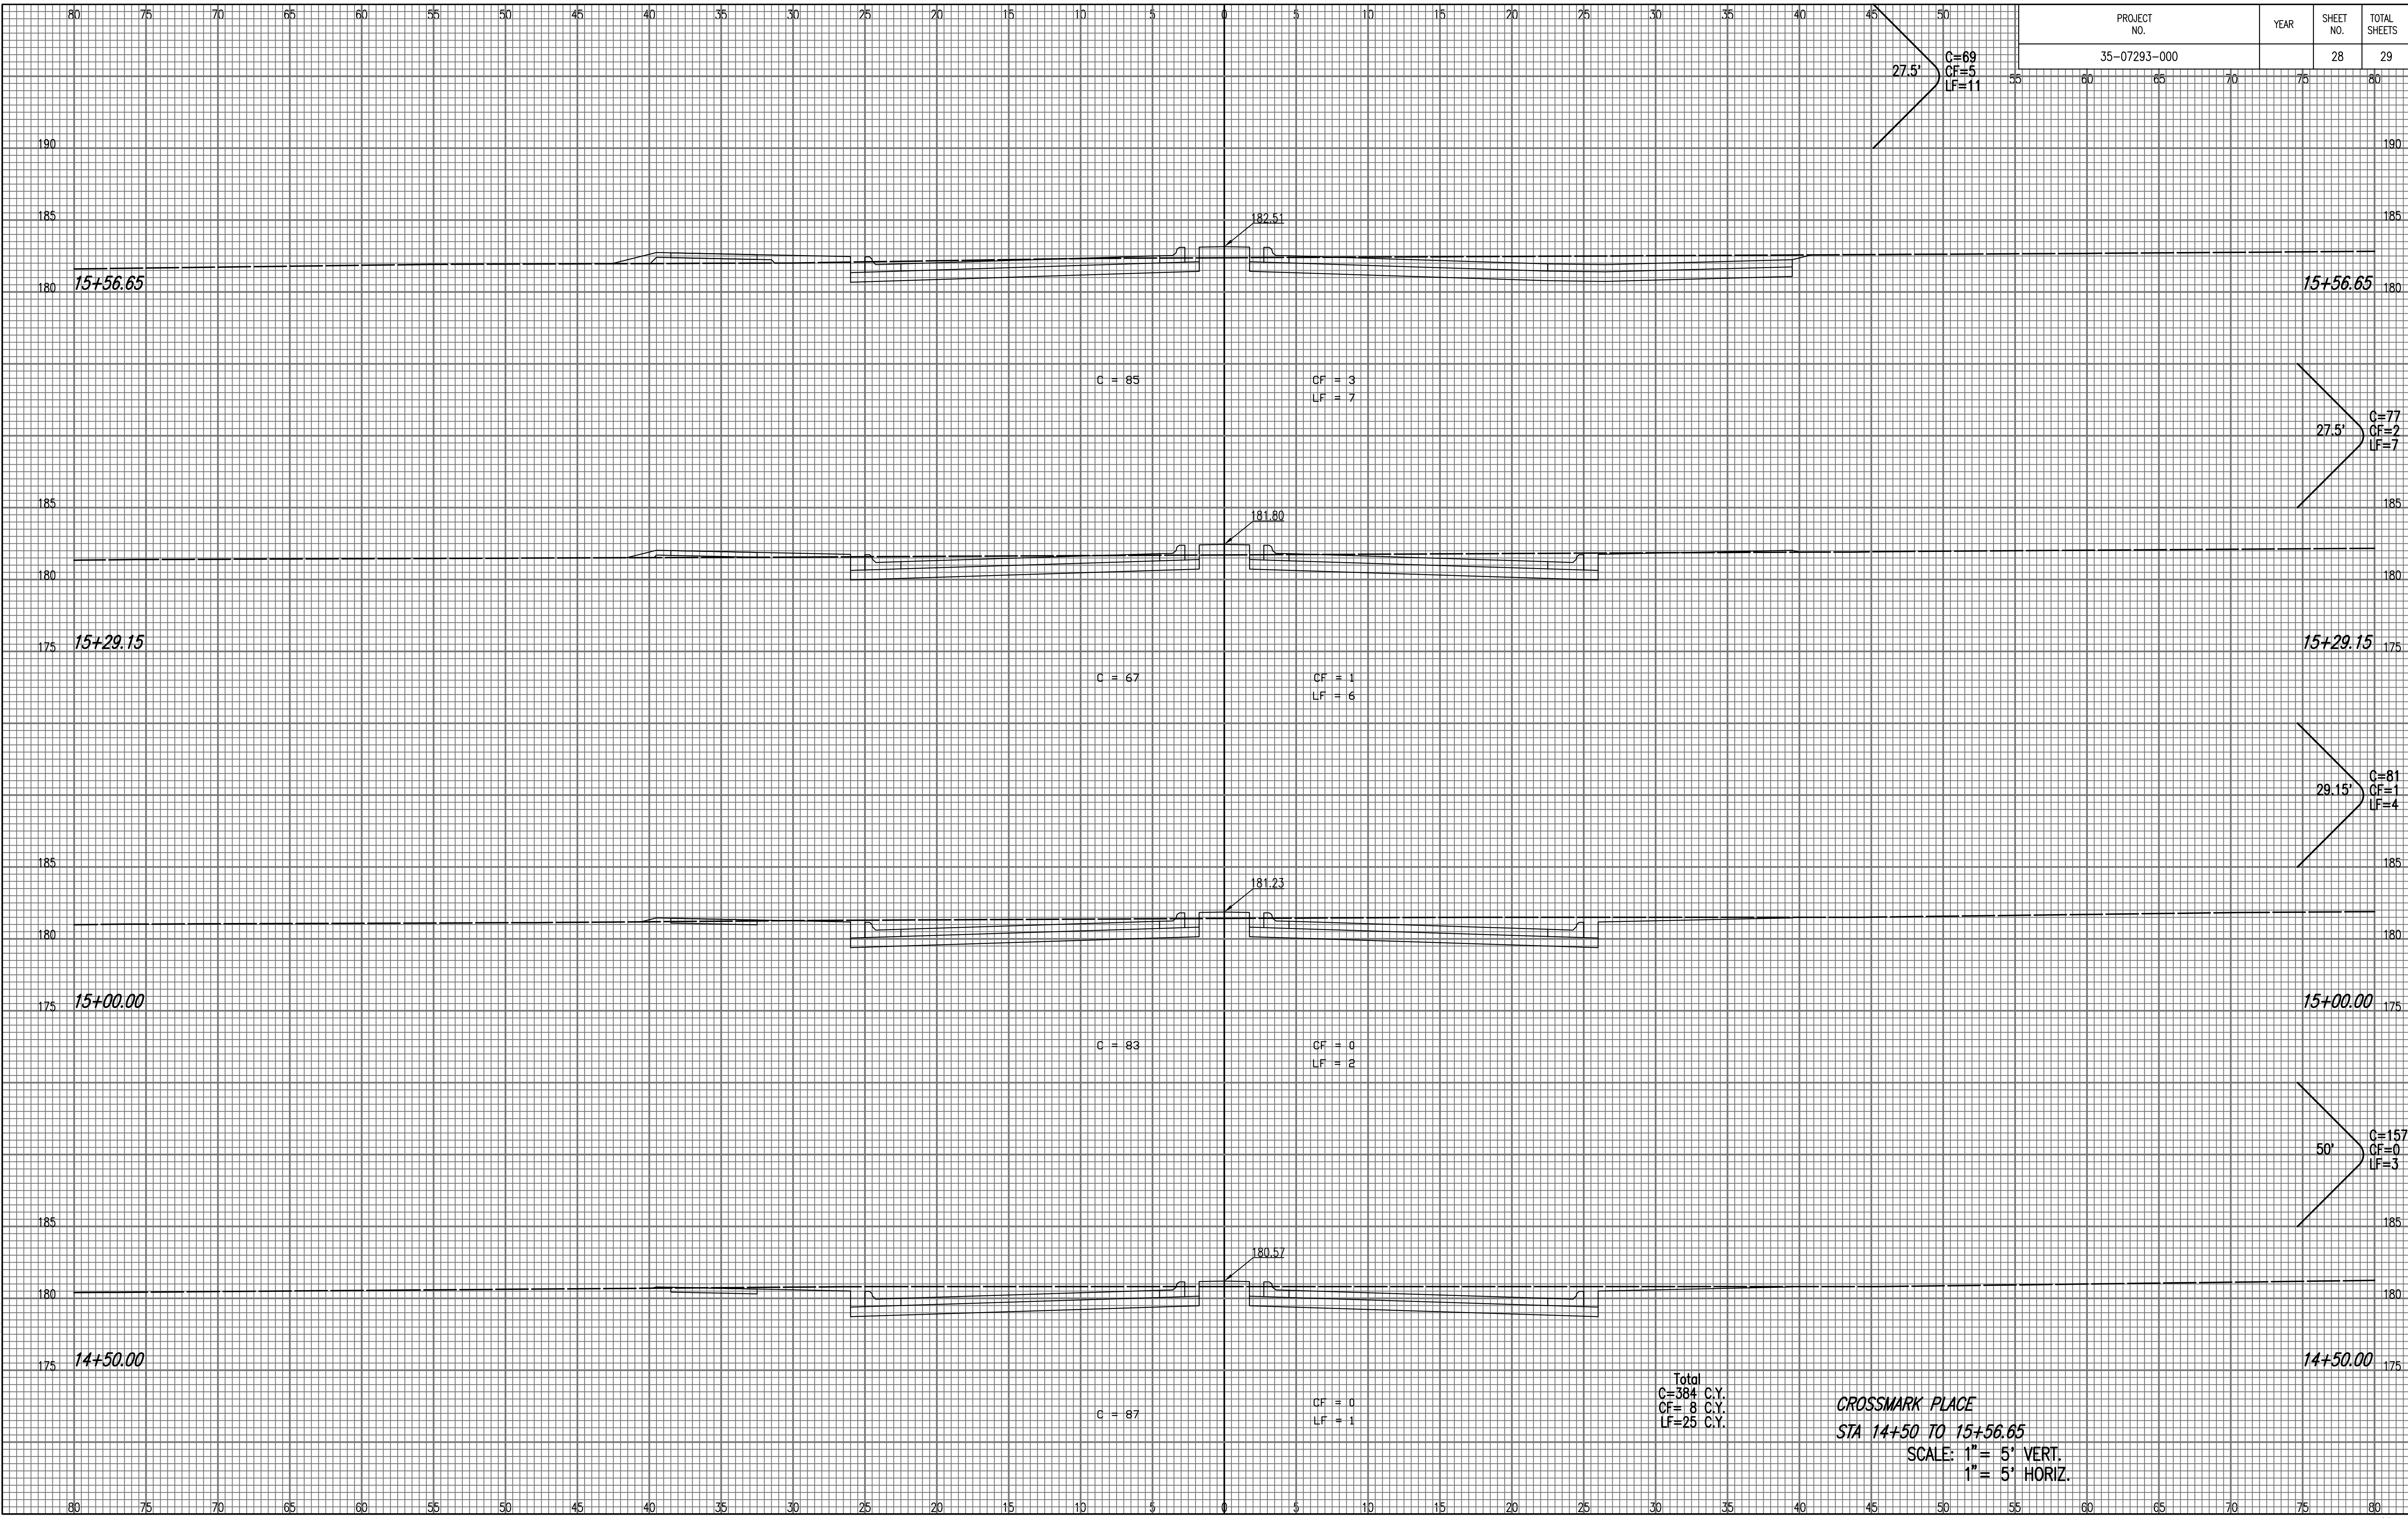

Saved 12-12-2007 8:58:28 AM by BUS
 Plot Scale 1:1 12-18-2007 10:52:49 AM
 J:\SENDOUT\2007\07293\2007-12-18 to city\000\DWG\28-CROSS SECTION