


PROJECT NO.	YEAR	SHEET NO.	TOTAL SHEETS
35-07293-002		11	12

50'  
C=51  
CF=0  
LF=3

NOTE BOOK NO.	TEMPLATE AREAS CHECKED

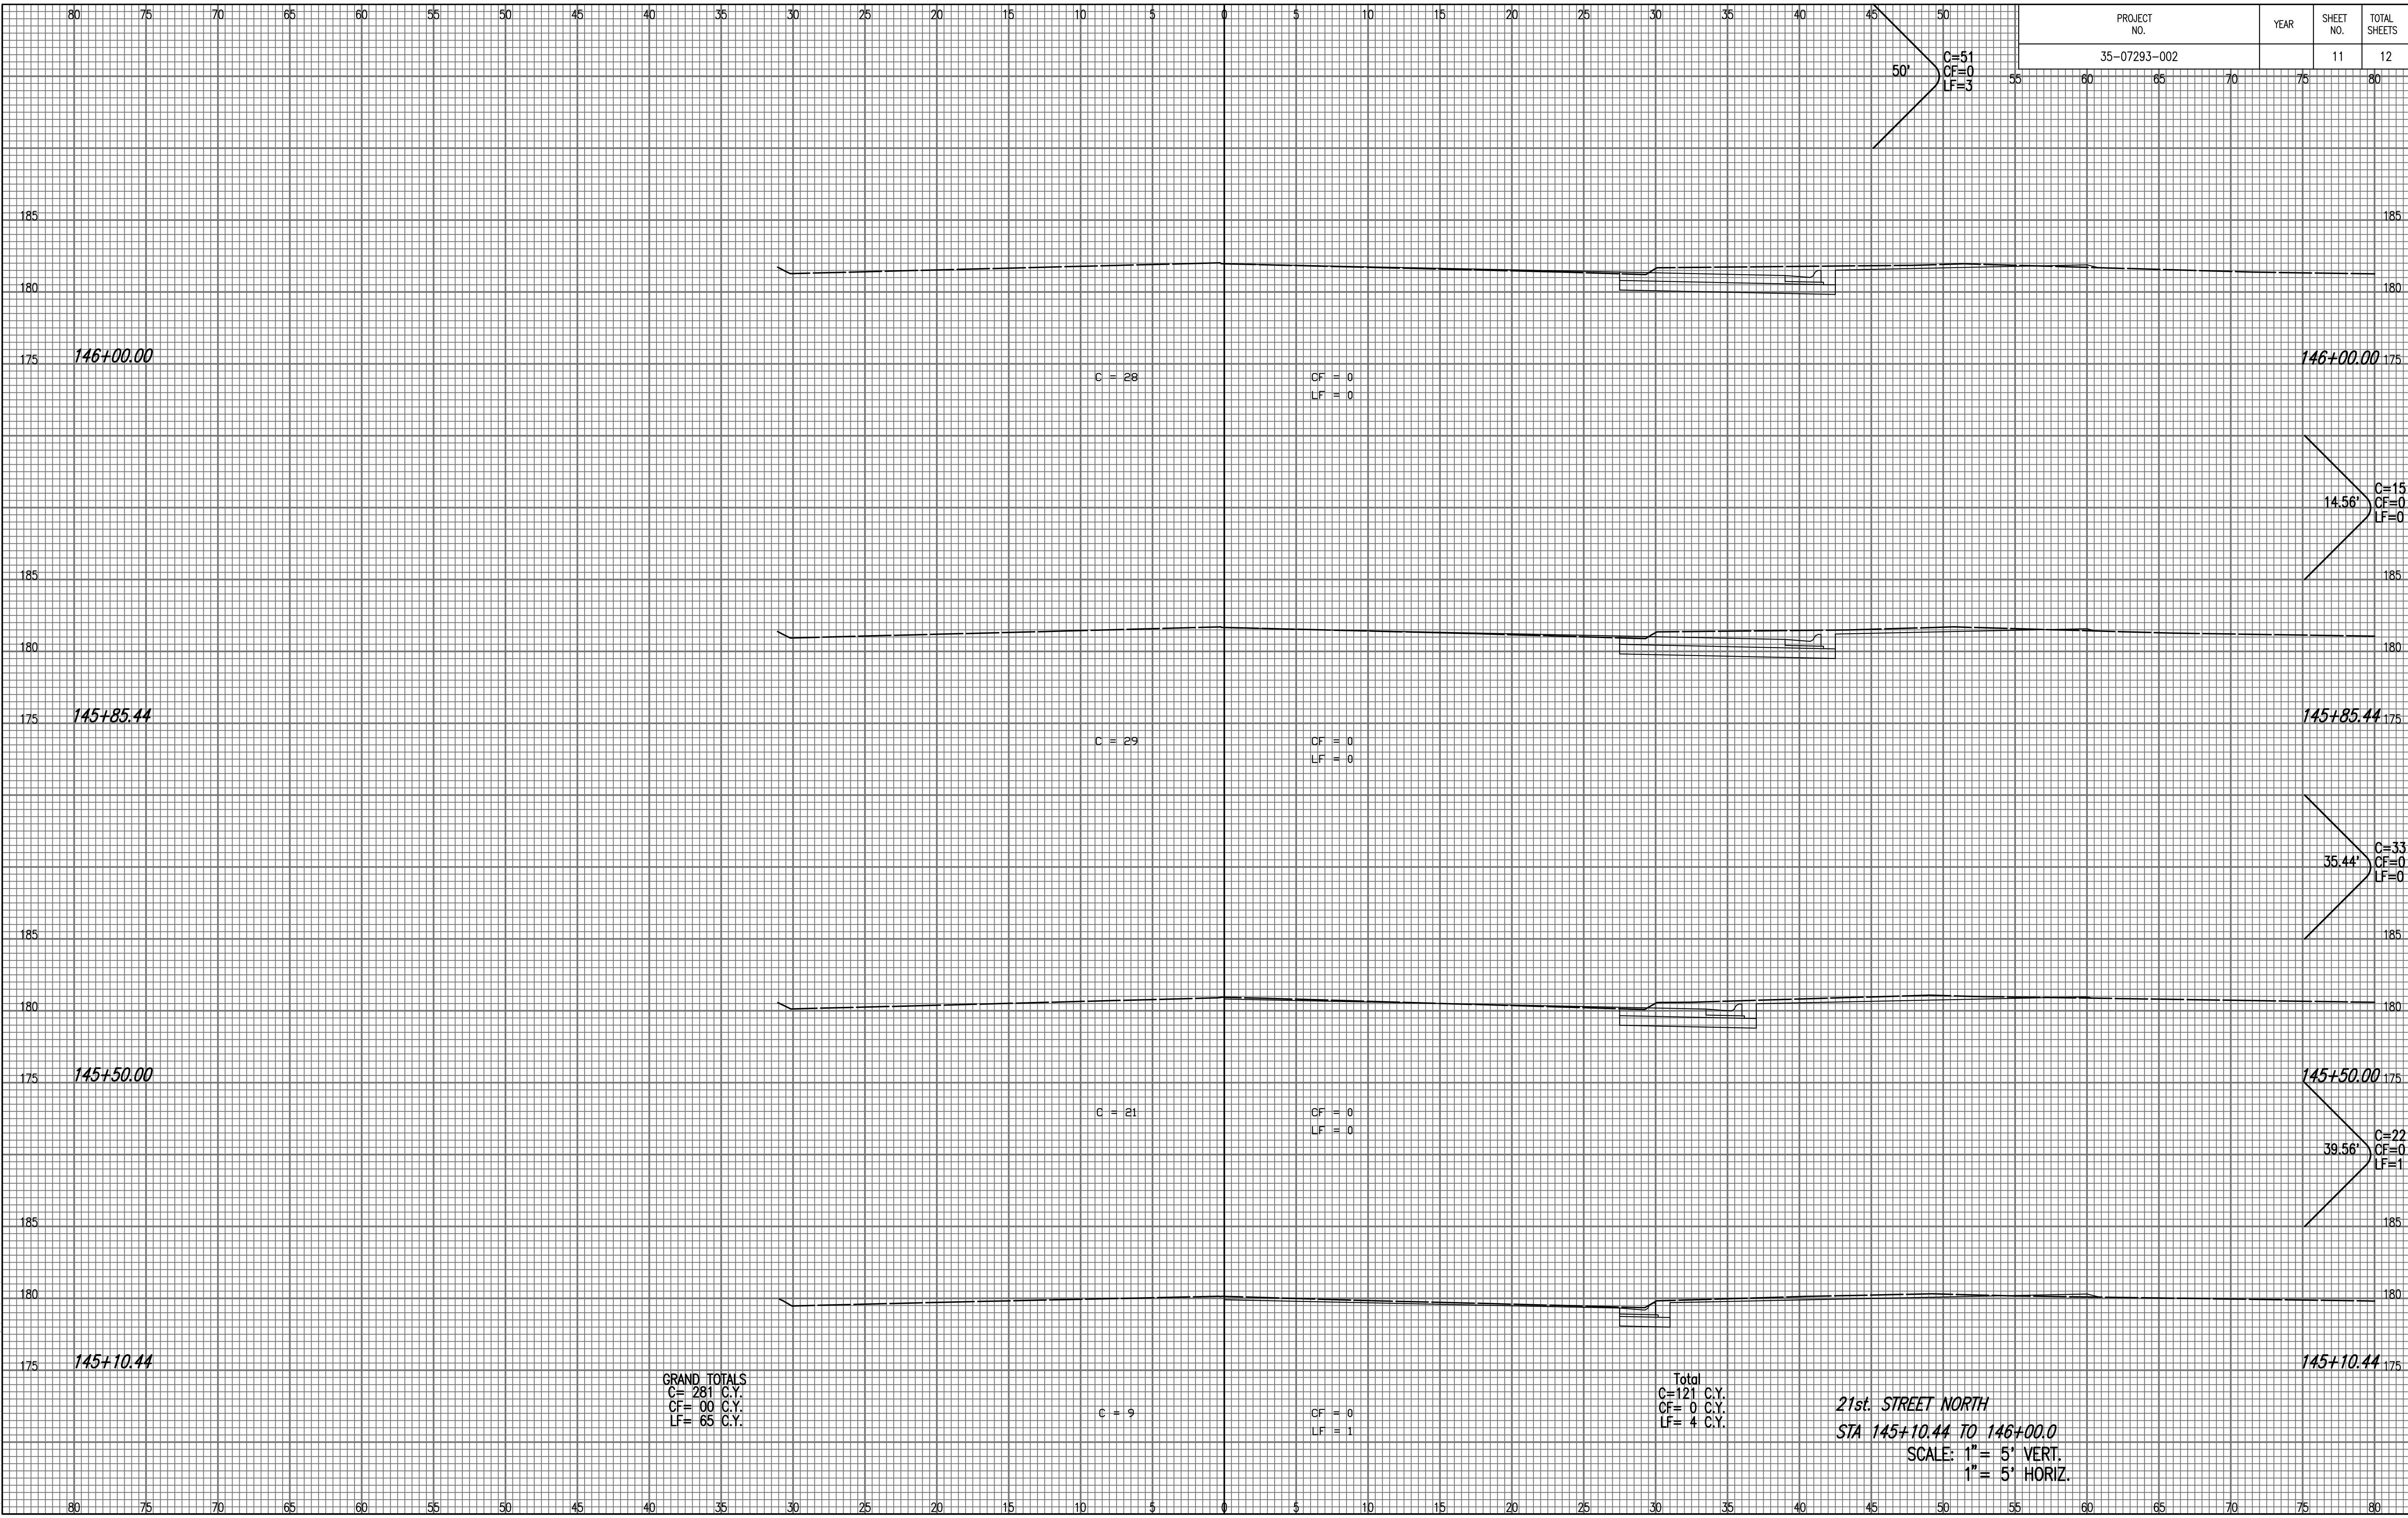

GRAND TOTALS  
C= 281 C.Y.  
CF= 00 C.Y.  
LF= 65 C.Y.

Total  
C=121 C.Y.  
CF= 0 C.Y.  
LF= 4 C.Y.

21st. STREET NORTH  
STA 145+10.44 TO 146+00.0  
SCALE: 1" = 5' VERT.  
1" = 5' HORIZ.

Saved 12-12-2007 10:01:08 AM by BJS  
Plot Scale 1:1 12-18-2007 1:03:13 PM  
J:\SENDOUT\2007\07293\2007-12-18 to city\02.dwg (1) - CROSS SECTION