


= TREE REMOVAL

Note:
Contractor to verify location and depth of exist. sanitary sewer prior to construction.

NOTE:
TRENCHES TO BE BACKFILLED WITH SAND AND FLUSHED WHEN SEWER LINE RUNS ALONG FRONT OF LOTS. (LINE 1, STA. 2+85.6 TO STA. 7+50.8)

PLAN LINE 1

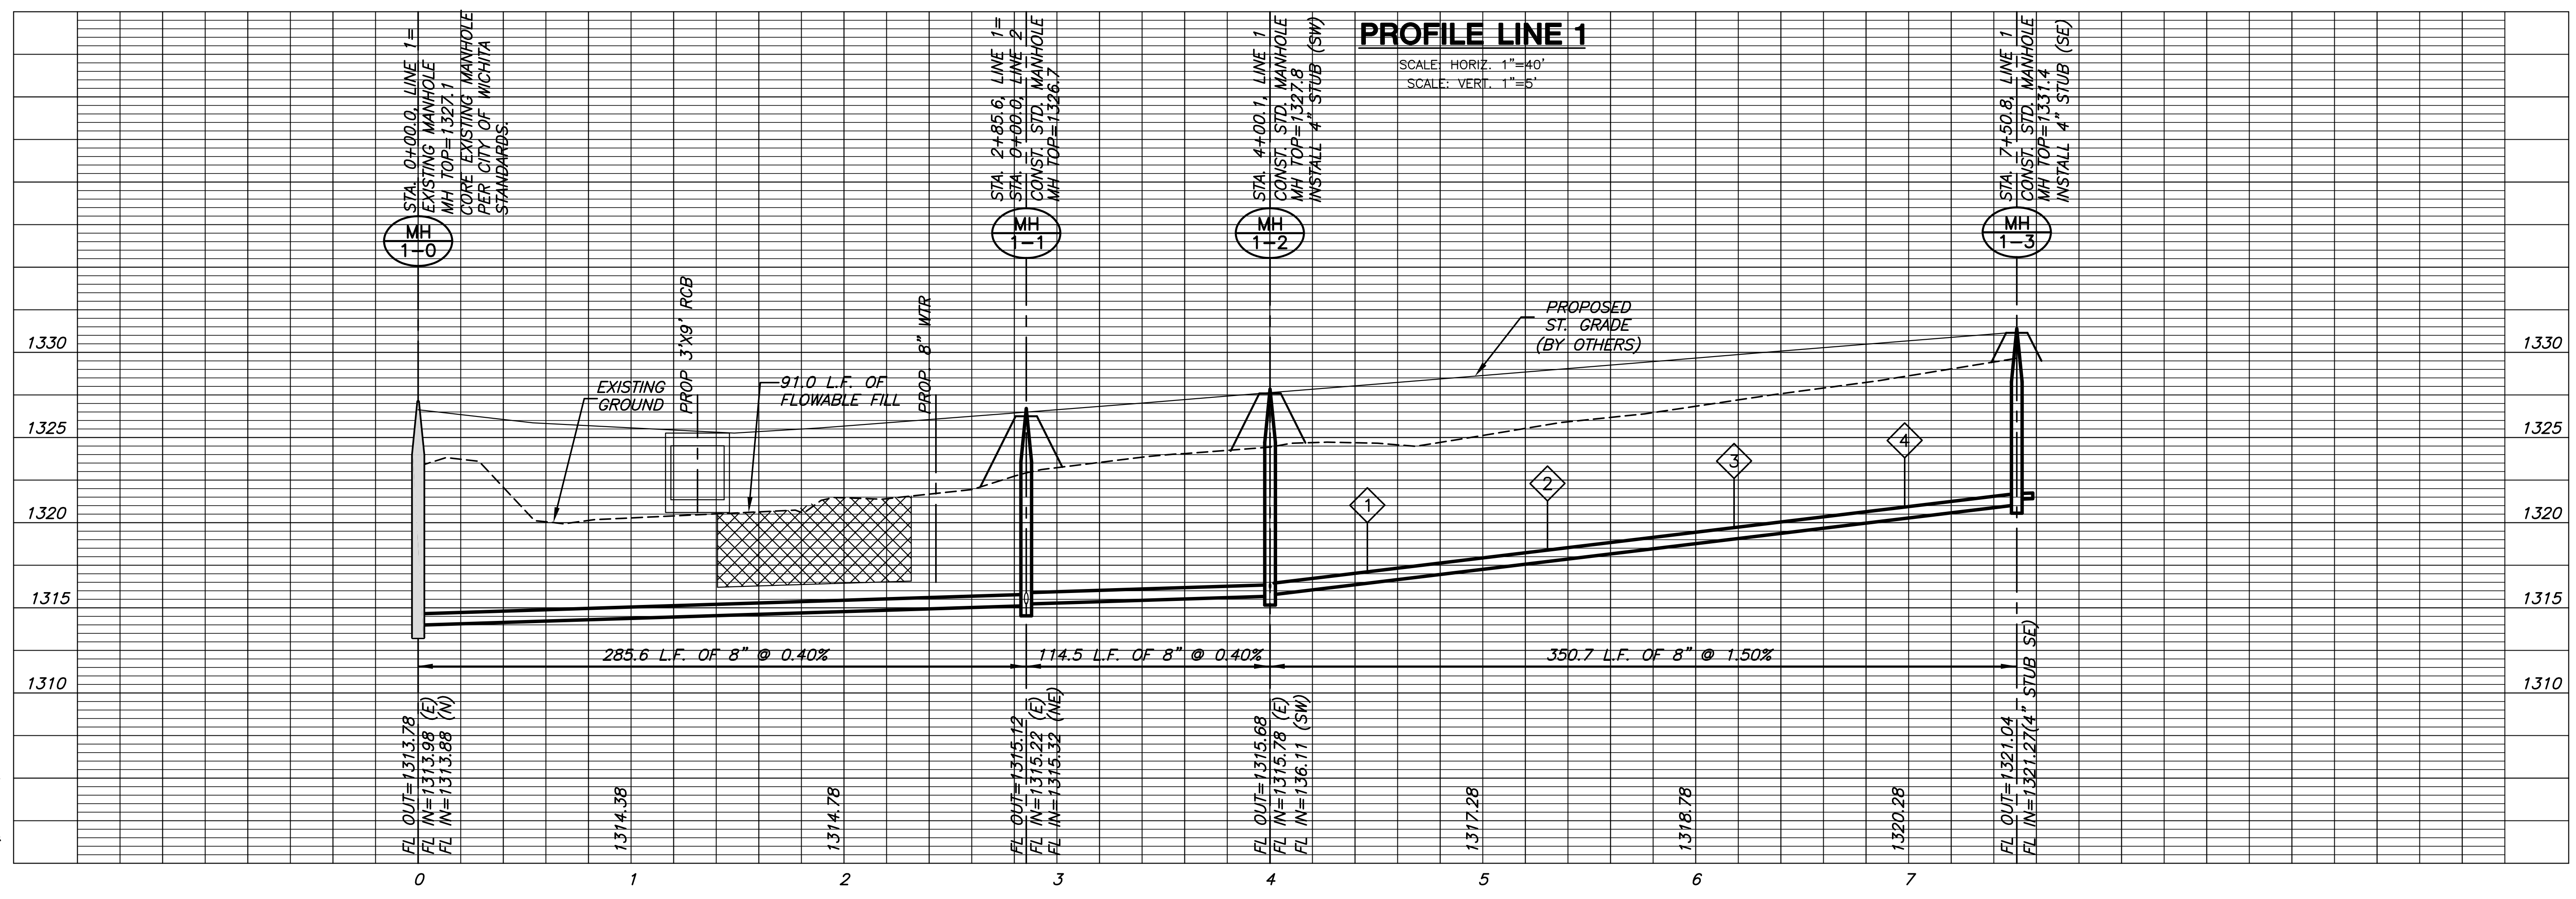

PROFILE LINE 1
SCALE: HORIZ. 1"=40'
SCALE: VERT. 1"=5'

**SANITARY SEWER PLANS FOR
COUNTRY HOLLOW ADDITION
PHASE 2**

LINE 1
SHEET TITLE
468-84103
PROJECT NUMBER

DFL
DESIGN BY
DM
DRAWN BY
GJA
CHECKED BY

ISSUED
December 2007
REVISED

SHEET NO.
5 of 17