

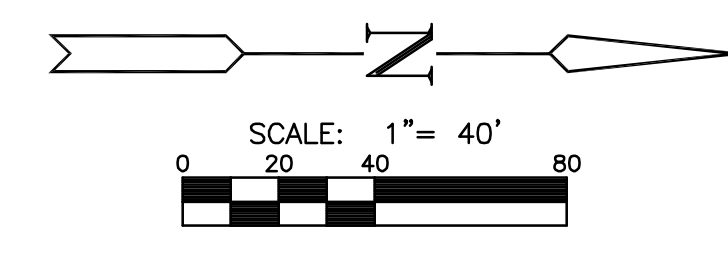


**SANITARY SEWER PLANS FOR
COUNTRY HOLLOW ADDITION
PHASE 2**

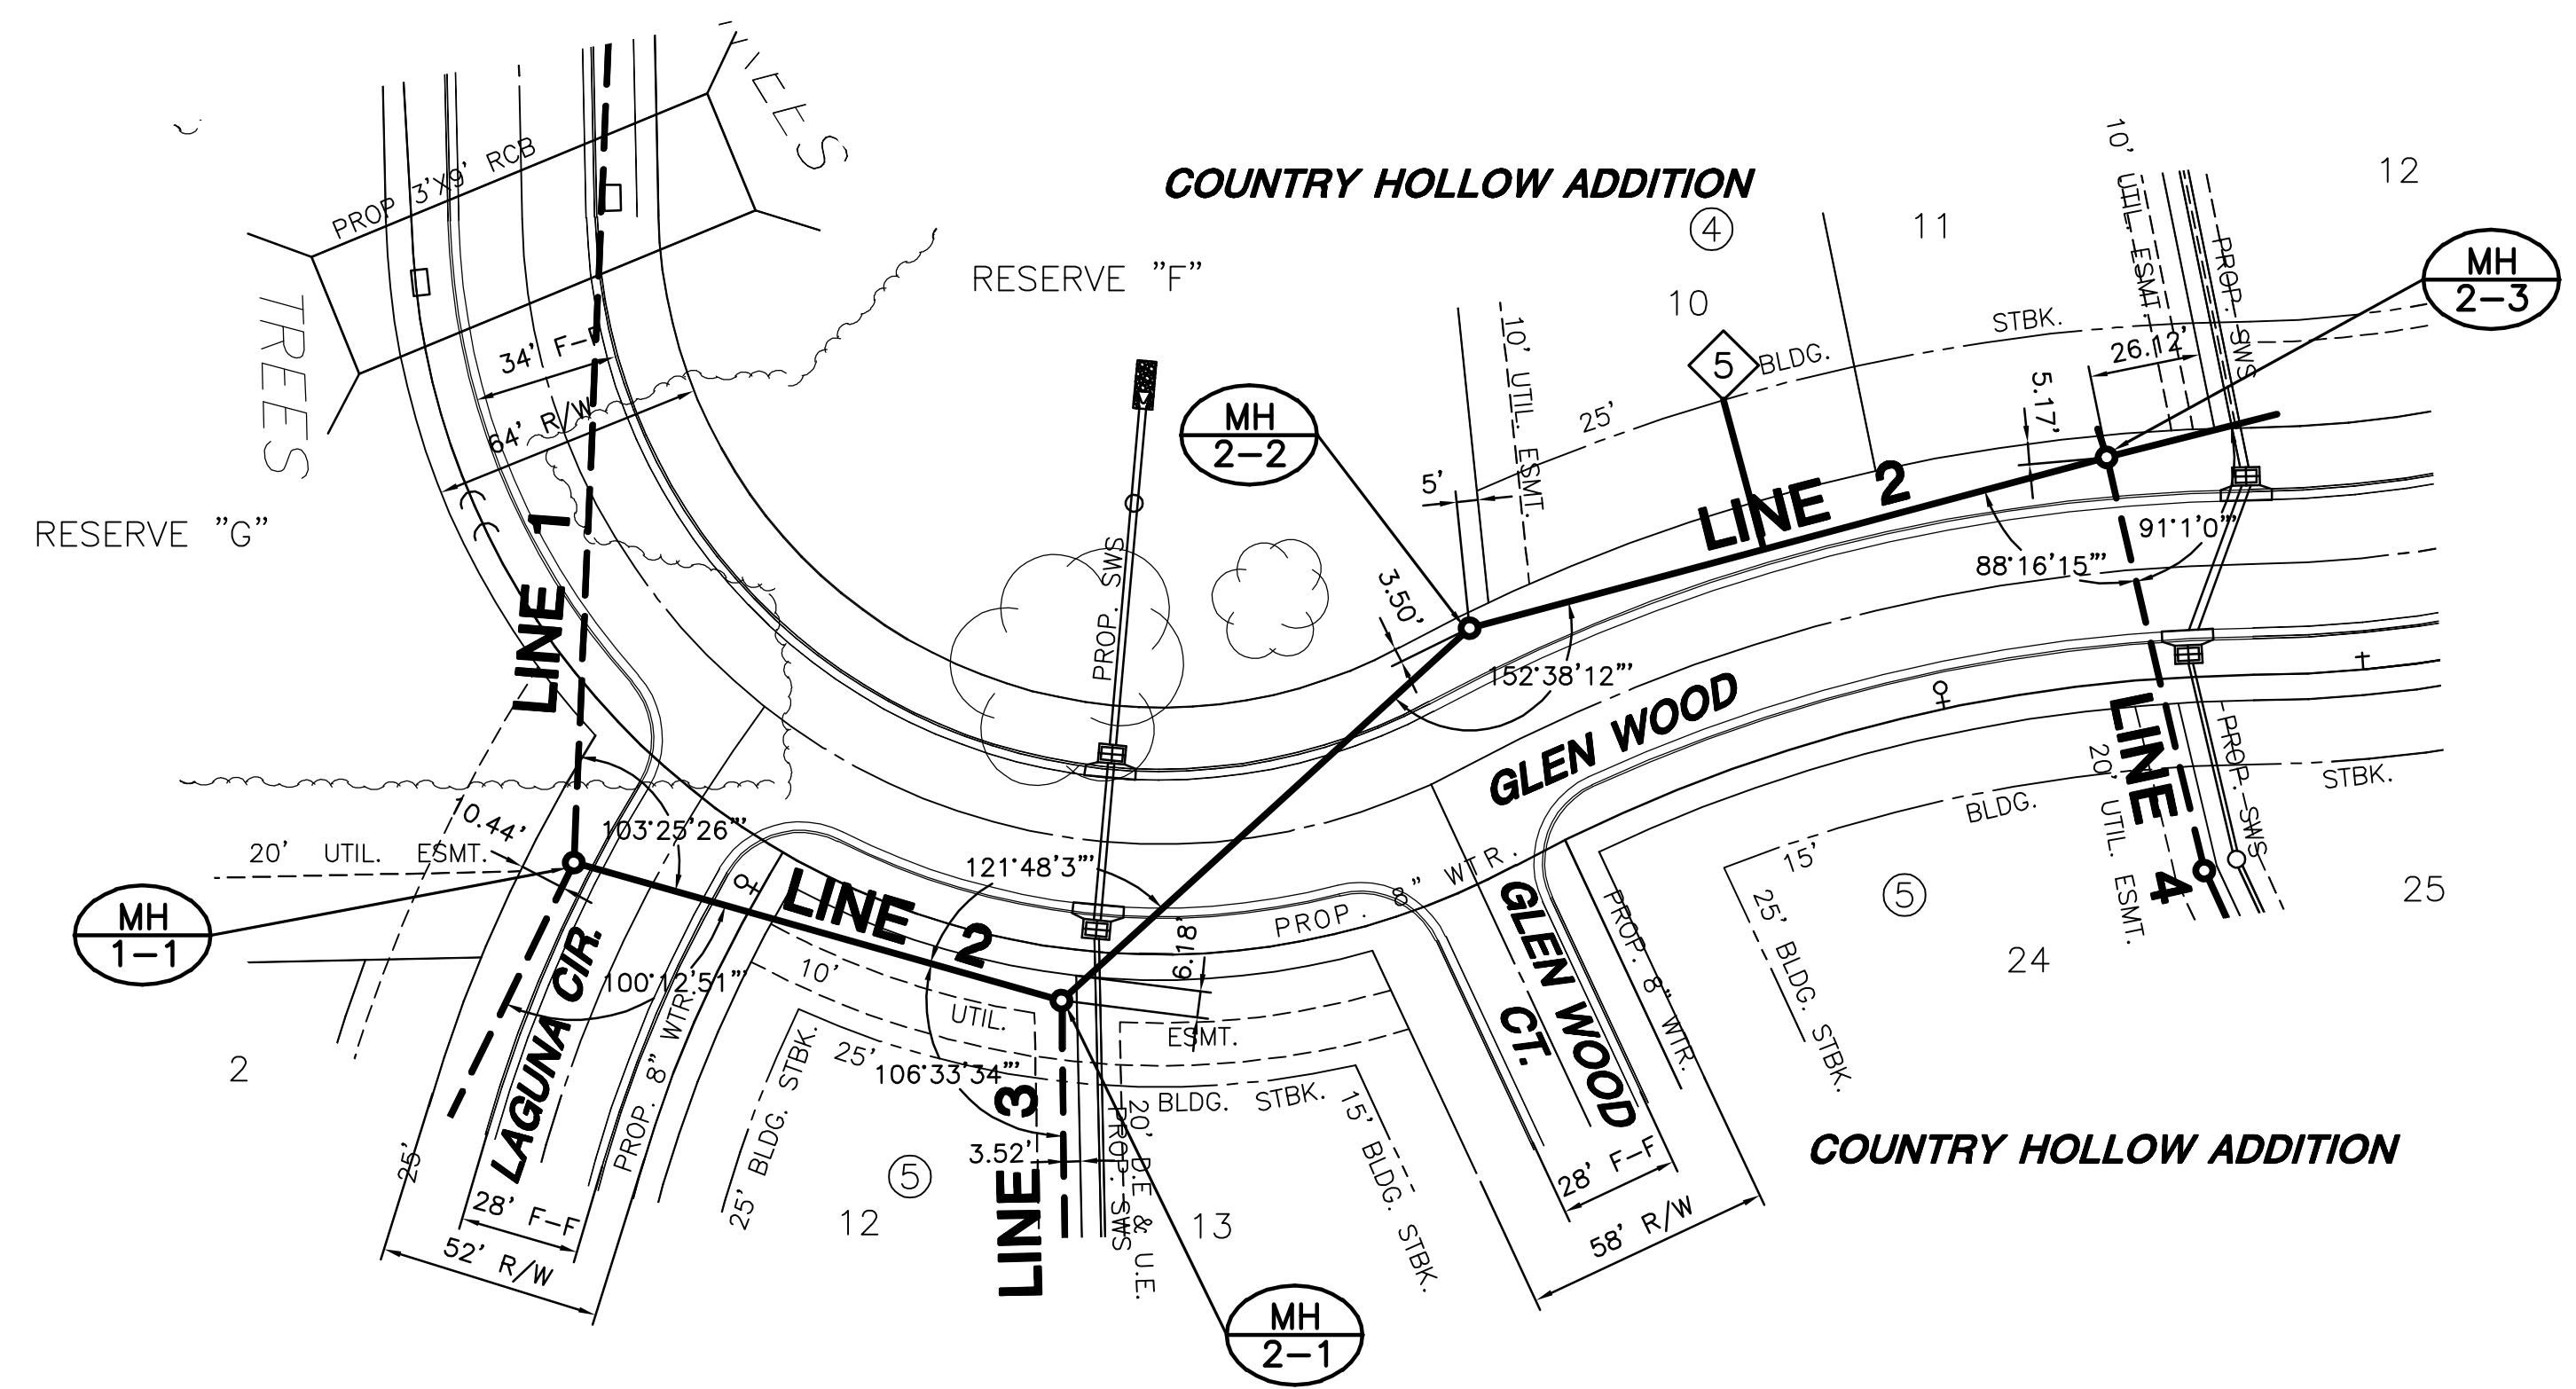

NOTE:
TRENCHES TO BE BACKFILLED WITH SAND AND FLUSHED WHEN SEWER LINE RUNS ALONG FRONT OF LOTS. (LINE 2, STA. 2+48.7 TO STA. 4+44.9)

PLAN LINE 2

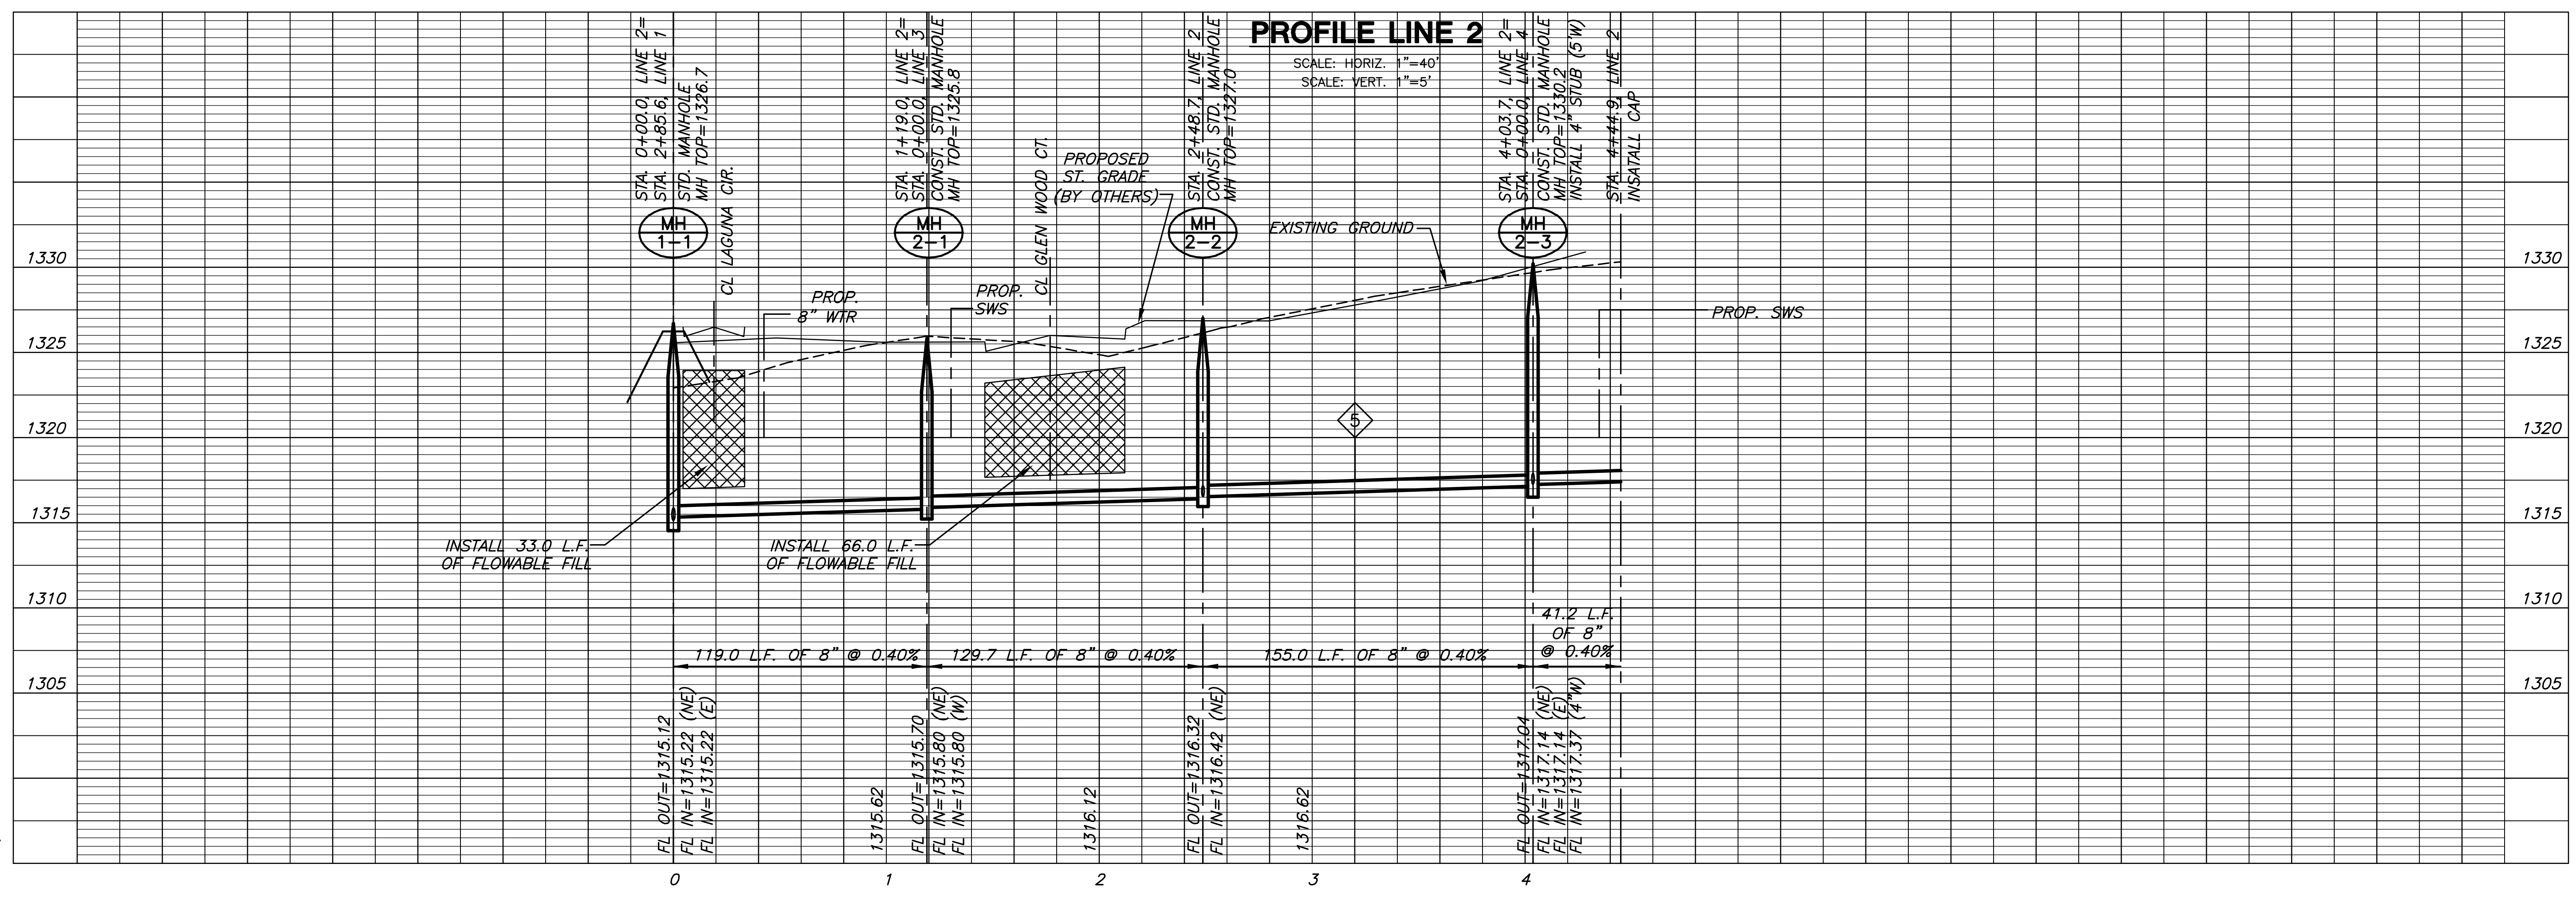

PLOTTED: Friday, December 21, 2007 @ 11:18AM

J:\CIVIL\04429\04429\SAN\PHASE 2\04429B2.DWG

LINE 2
SHEET TITLE
468-84103
PROJECT NUMBER

DFL
DESIGN BY
DM
DRAWN BY
GJA
CHECKED BY

ISSUED
December 2007
REVISED

SHEET NO.
6 of 17