
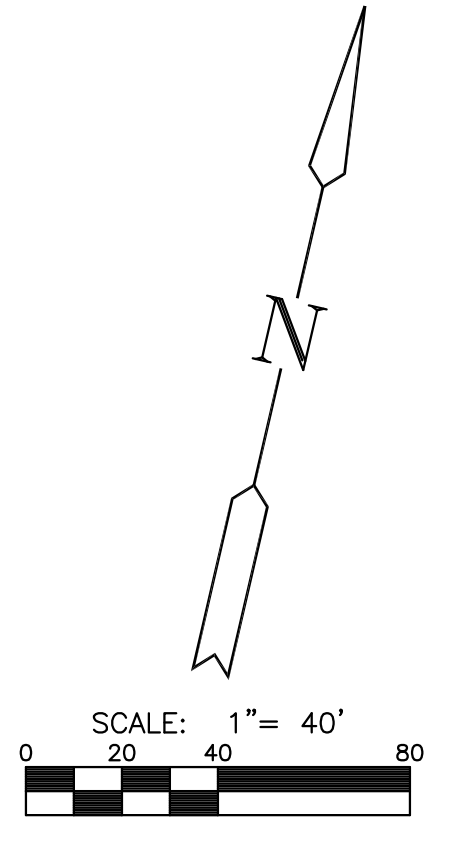


**SANITARY SEWER PLANS FOR
COUNTRY HOLLOW ADDITION
PHASE 2**


COUNTRY HOLLOW ADDITION

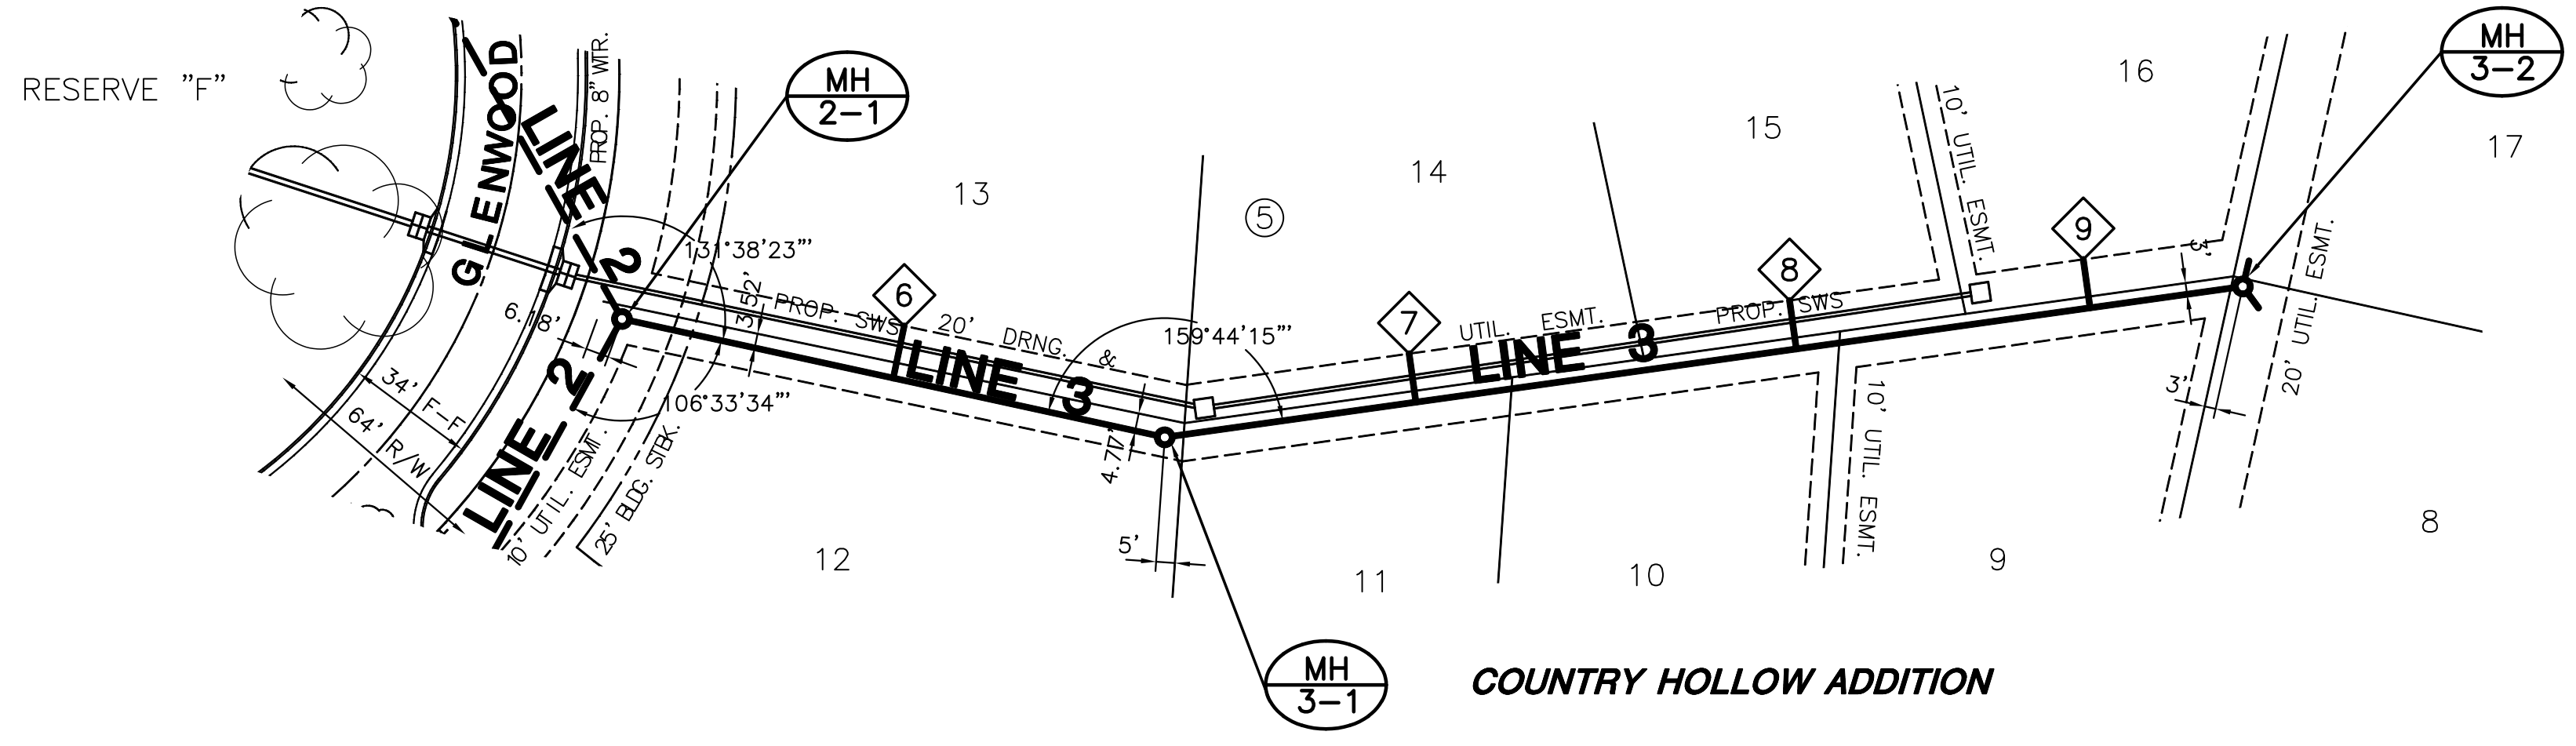

PLAN LINE 3

PROFILE LINE 3

SCALE: HORIZ. 1"=40'
SCALE: VERT. 1"=5'

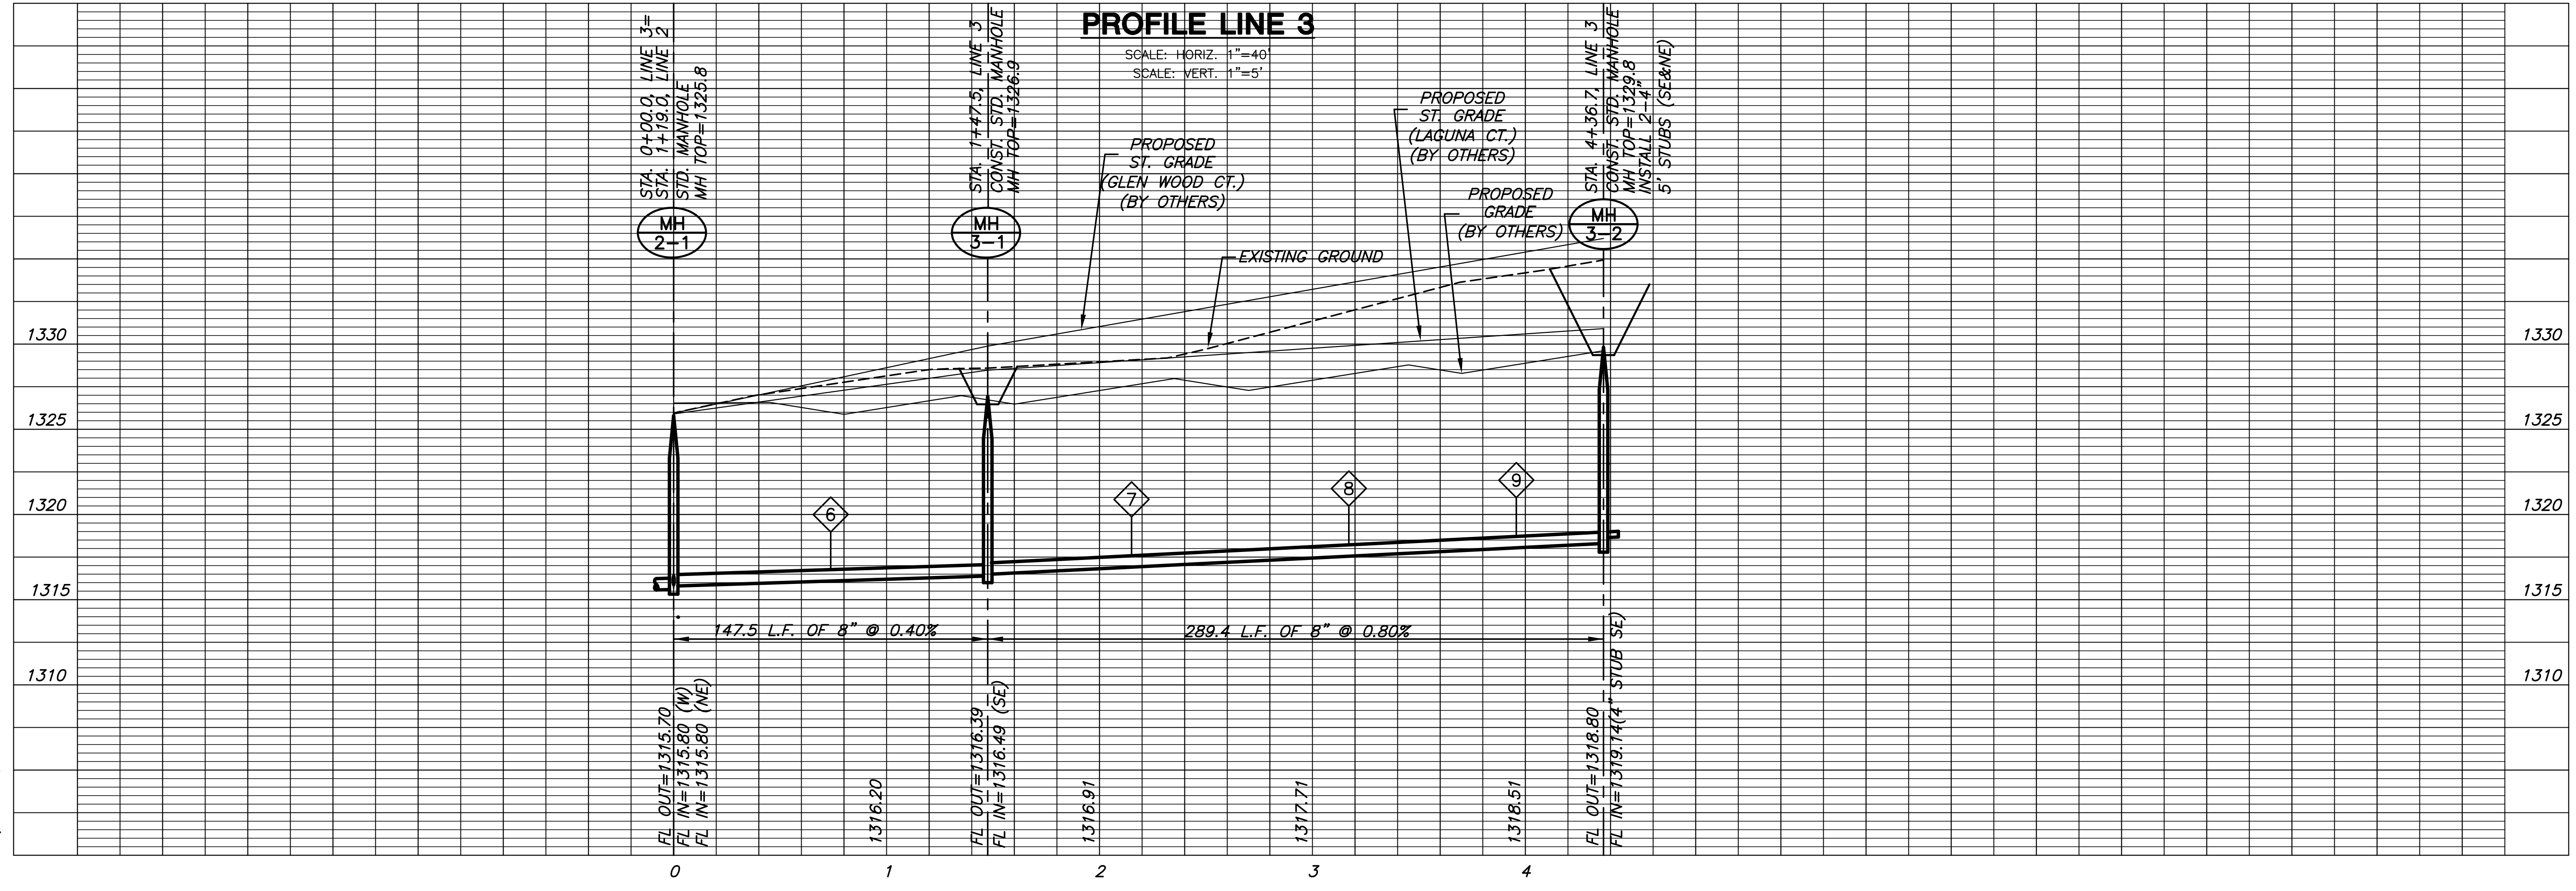

LINE 3
SHEET TITLE
468-84103
PROJECT NUMBER

DFL
DESIGN BY
DM
DRAWN BY
GJA
CHECKED BY

ISSUED
December 2007
REVISED

SHEET NO.
7 of 17

PLOTTED: Friday, December 21, 2007 @ 10:09AM

J:\CIVIL\04429\WORK\SAN\PHASE 2\04429B3.DWG