



**SANITARY SEWER PLANS FOR  
COUNTRY HOLLOW ADDITION  
PHASE 2**

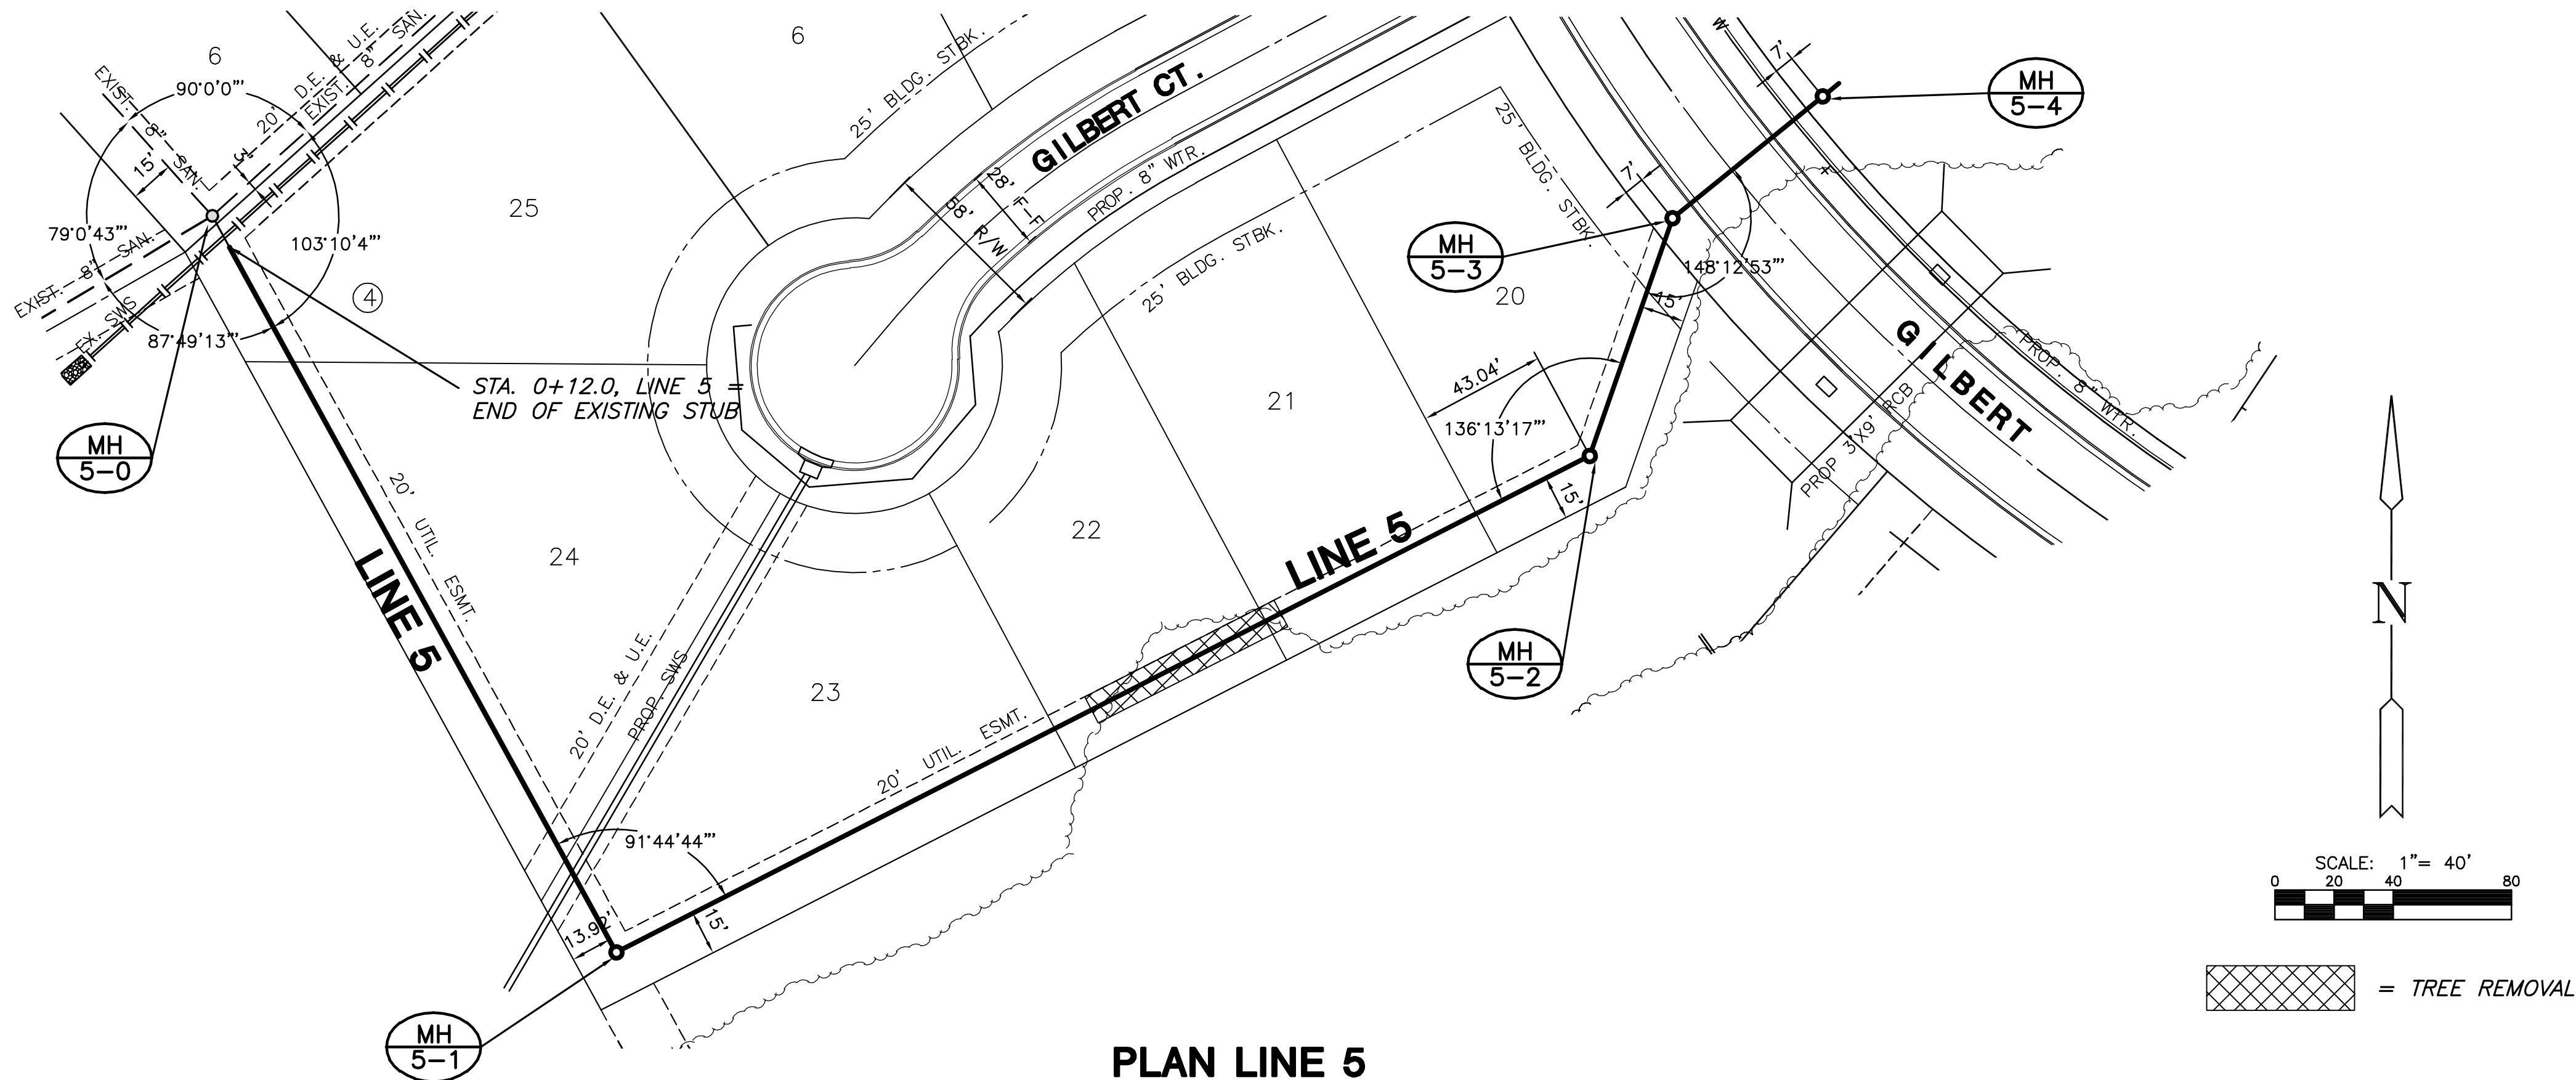

Note:  
Contractor to verify  
location and depth of  
exist. sanitary sewer  
prior to construction.

**PLAN LINE 5**  
SCALE: 1"=40'

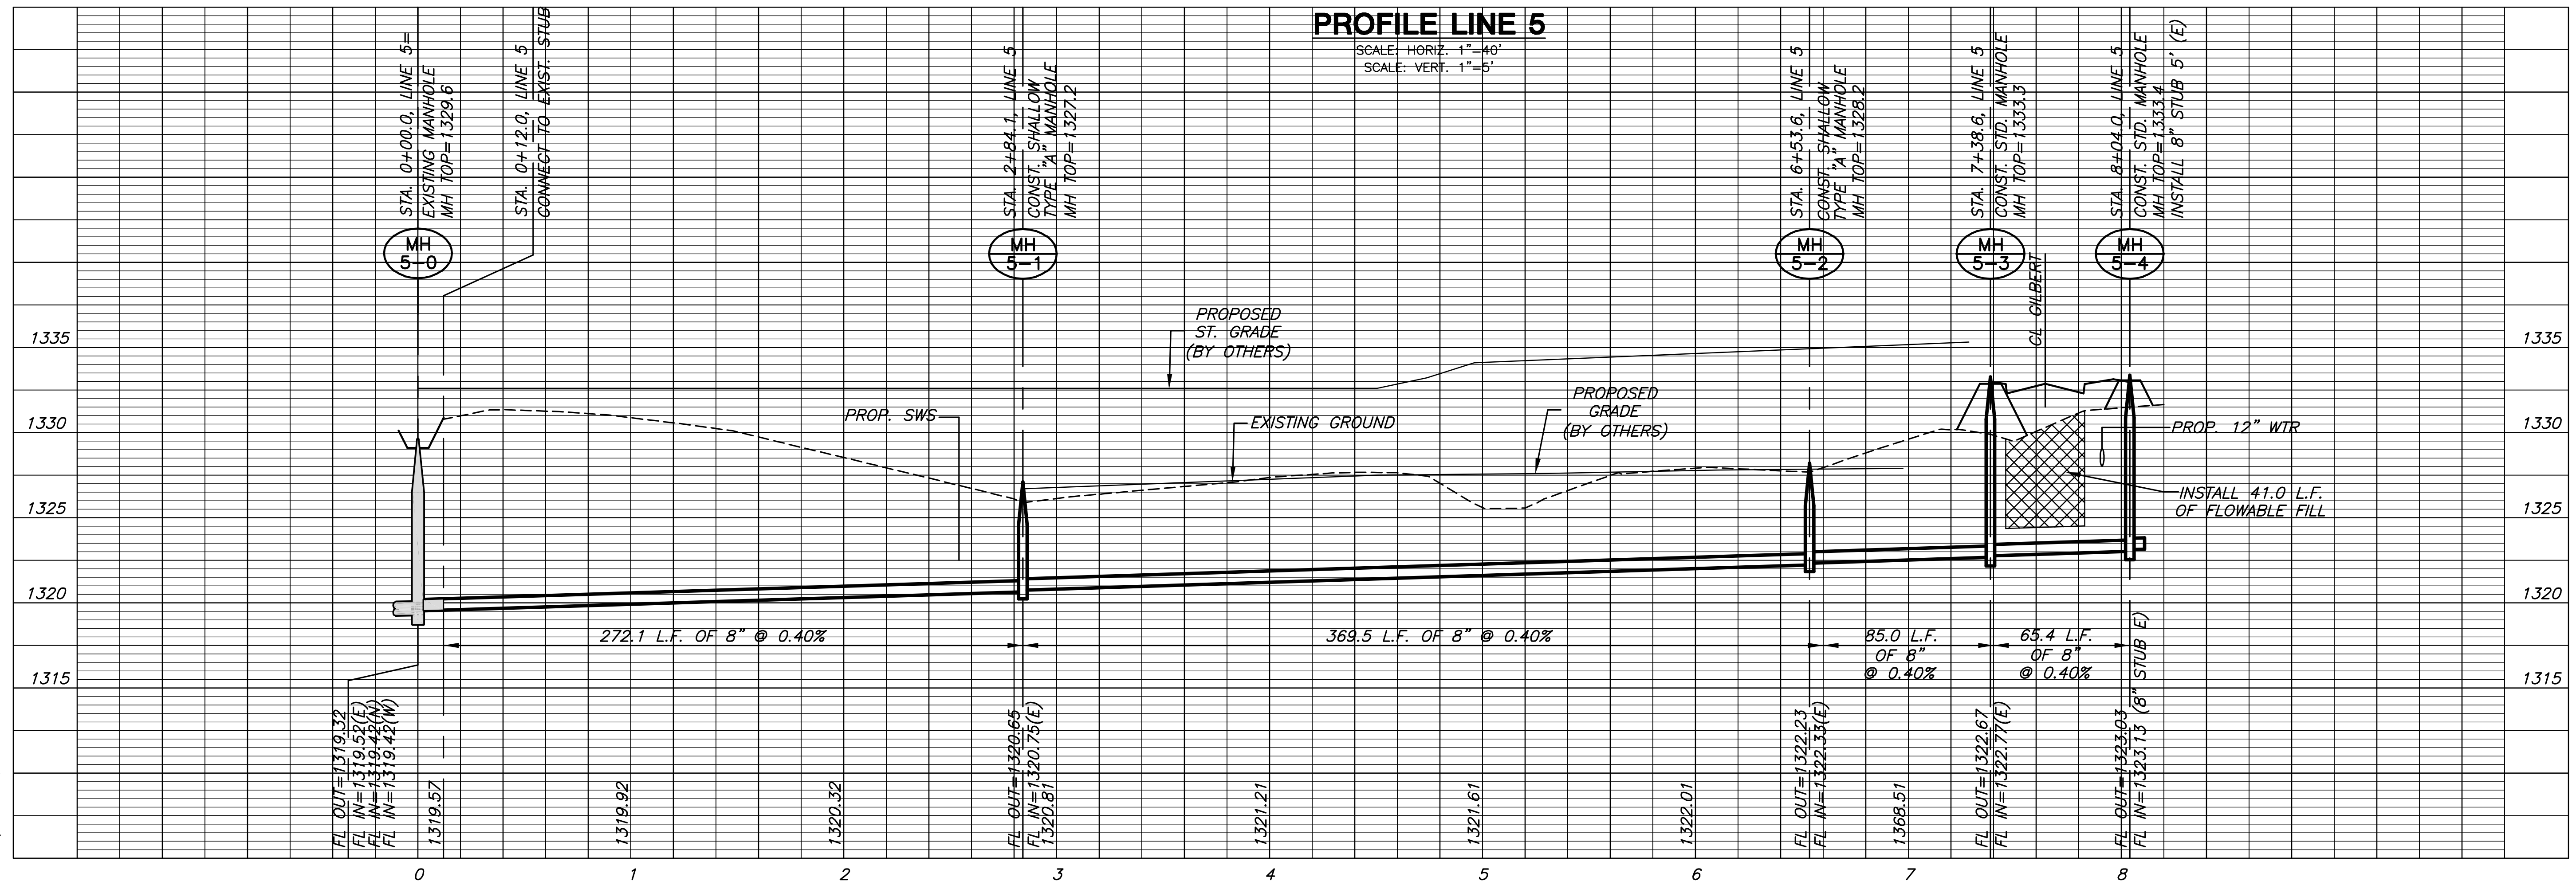

**PROFILE LINE 5**  
SCALE: HORIZ. 1"=40'  
SCALE: VERT. 1"=5'

**LINE 5**  
SHEET TITLE  
468-84103  
PROJECT NUMBER

DFL  
DESIGN BY  
DM  
DRAWN BY  
DFL  
CHECKED BY

ISSUED  
December 2007  
REVISED

SHEET NO.  
9 of 17

PLOTTED: Friday, December 21, 2007 @ 11:18AM  
J:\CIVIL\04429\WORK\SAN\PHASE 2\04429B5.DWG