
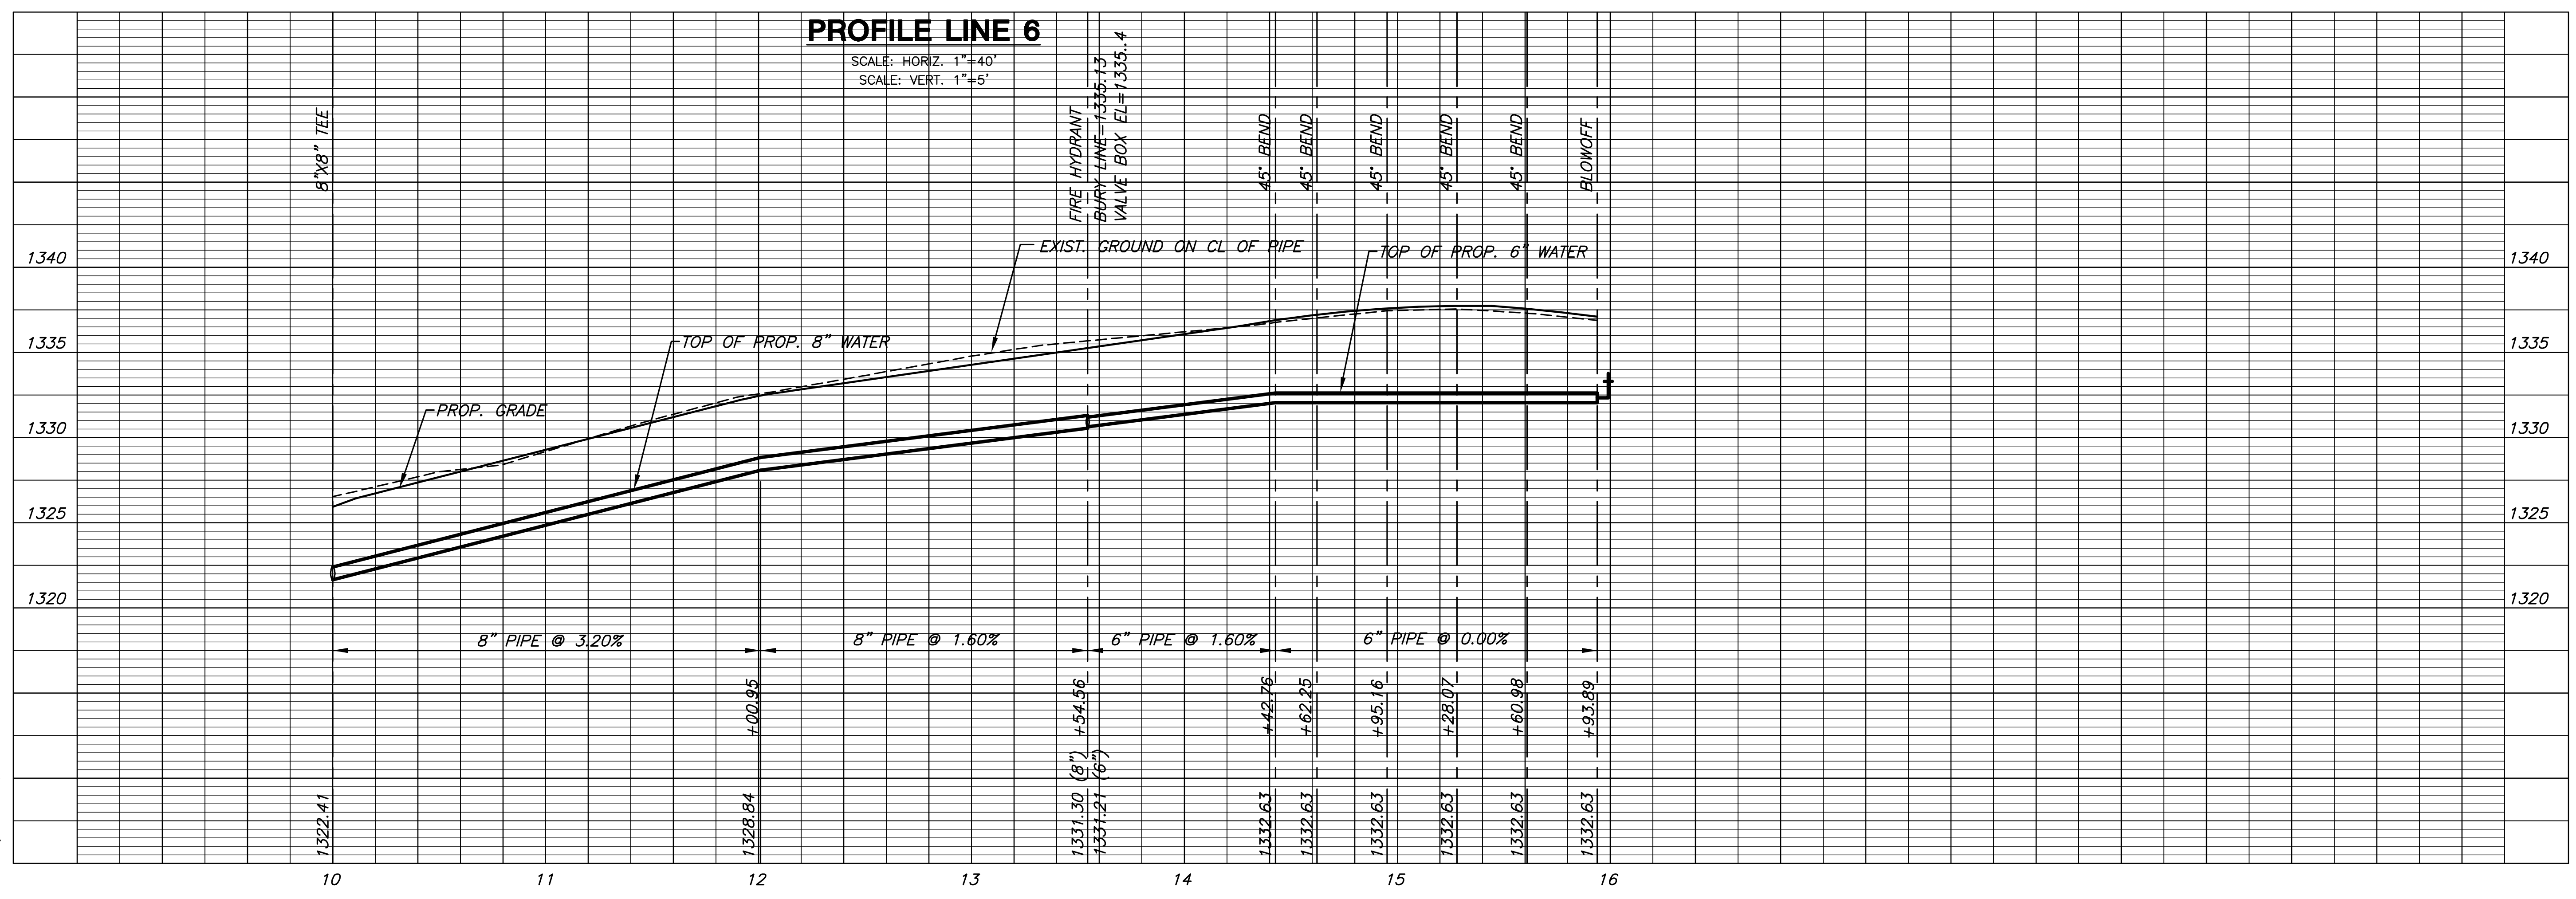


**PLAN LINE 6**

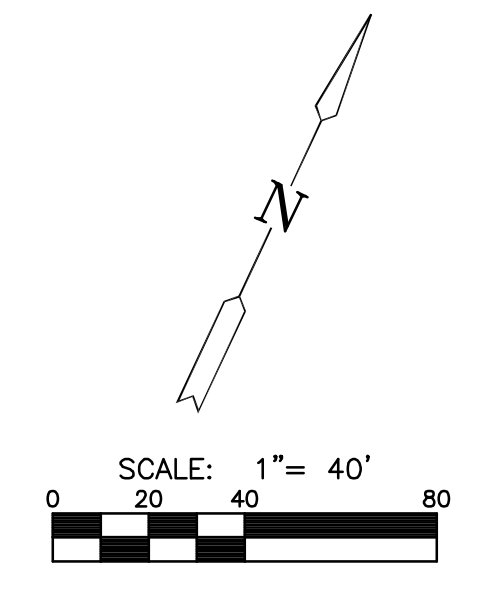

**PROFILE LINE 6**

PLOTED: Friday, December 21, 2007 @ 11:09AM

J:\CIVIL\04429\WDR\PHASE 2\04429\_C5.DWG

**LINE 6**  
SHEET TITLE  
448-90157  
PROJECT NUMBER

DFL  
DESIGN BY  
KKL  
DRAWN BY  
GJA  
CHECKED BY

ISSUED  
December 2007  
REVISED

SHEET NO.  
**8 of 16**