

NEW WATER METER SUMMARY

No.	BL Station	Lt./Rt.	Service (Long or Short)	Meter Size	Address	AS BUILT
31	21+89.35	Rt.	Long	0.63	1548 N. ASH	
32	22+31.99	Lt.	Short	0.63	1547 N. ASH	
33	24+88.52	Lt.	Short	0.63	1609 N. ASH	
34	25+13.56	Lt.	Short	0.63	1611 N. ASH	
35	25+24.09	Rt.	Long	0.63	1624 N. ASH	
36	25+64.85	Lt.	Short	0.63	1617 N. ASH	
37	25+96.82	Rt.	Long	0.63	1626 N. ASH	
38	26+62.64	Lt.	Short	0.63	1625 N. ASH	
39	27+04.59	Rt.	Long	0.63	1630 N. ASH	
40	27+95.22	Rt.	Long	0.63	1642 N. ASH	


NEW WATER METER SUMMARY

No.	BL Station	Lt./Rt.	Service (Long or Short)	Meter Size	Address	AS BUILT
41	28+28.43	Rt.	Long	0.75	1648 N. ASH	
42	28+68.94	Rt.	Long	0.63	1654 N. ASH	
43	30+34.21	Lt.	Short	0.63	1701 N. ASH	
44	30+54.12	Rt.	Long	0.63	2110-2114 E. 14th	
45	30+88.81	Rt.	Long	0.63	1718 N. ASH	
46	32+05.29	Rt.	Long	0.75	1726 N. ASH	
47	33+24.73	Rt.	Long	0.63	1730 N. ASH	
48	33+71.19	Rt.	Long	0.63	1736 N. ASH	



SCALE 1" = 40'  
1" = 5' (VERT.)

RB  
Russell & Bohm, P.A.  
Engineering, Surveying, Land Planning  
900 Main Line, #700  
Wichita, Kansas 67203  
www.russellbohm.com  
E-mail: russellbohm.com

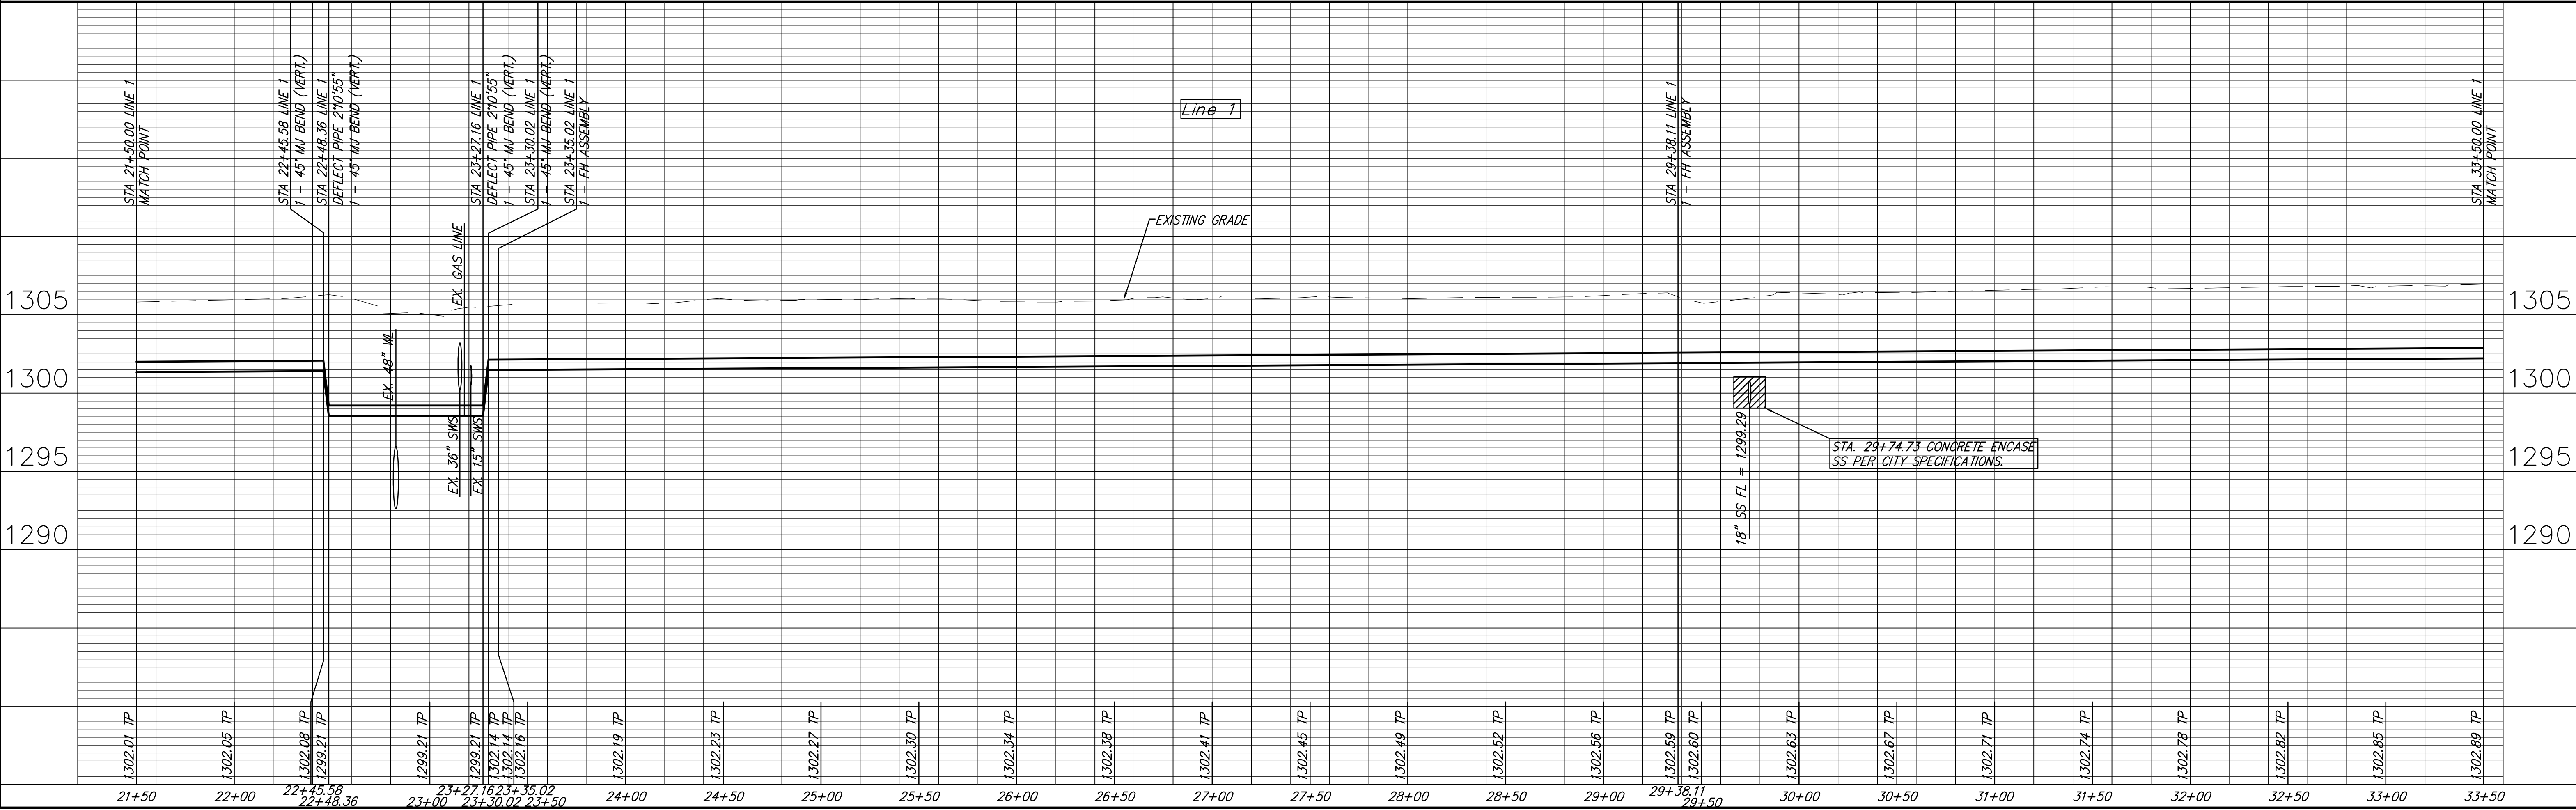

PROJECT NUMBER  
448-90210

DESIGN  
PC  
UTILITY

DRAWING FILE  
ENG. BASE (LINE 1B)

LOGAN WATER DISTRIBUTION  
ASH STREET (LINE 1)  
WICHITA, KANSAS

REVISION  
DATE  
DEC. 19, 2006

RB JOB  
2969W  
SHEET  
30